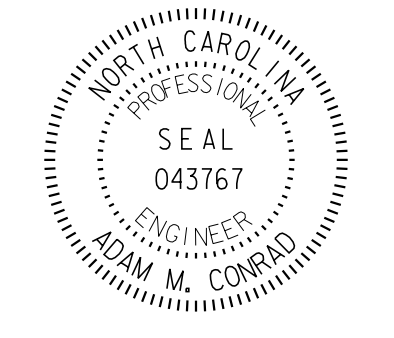

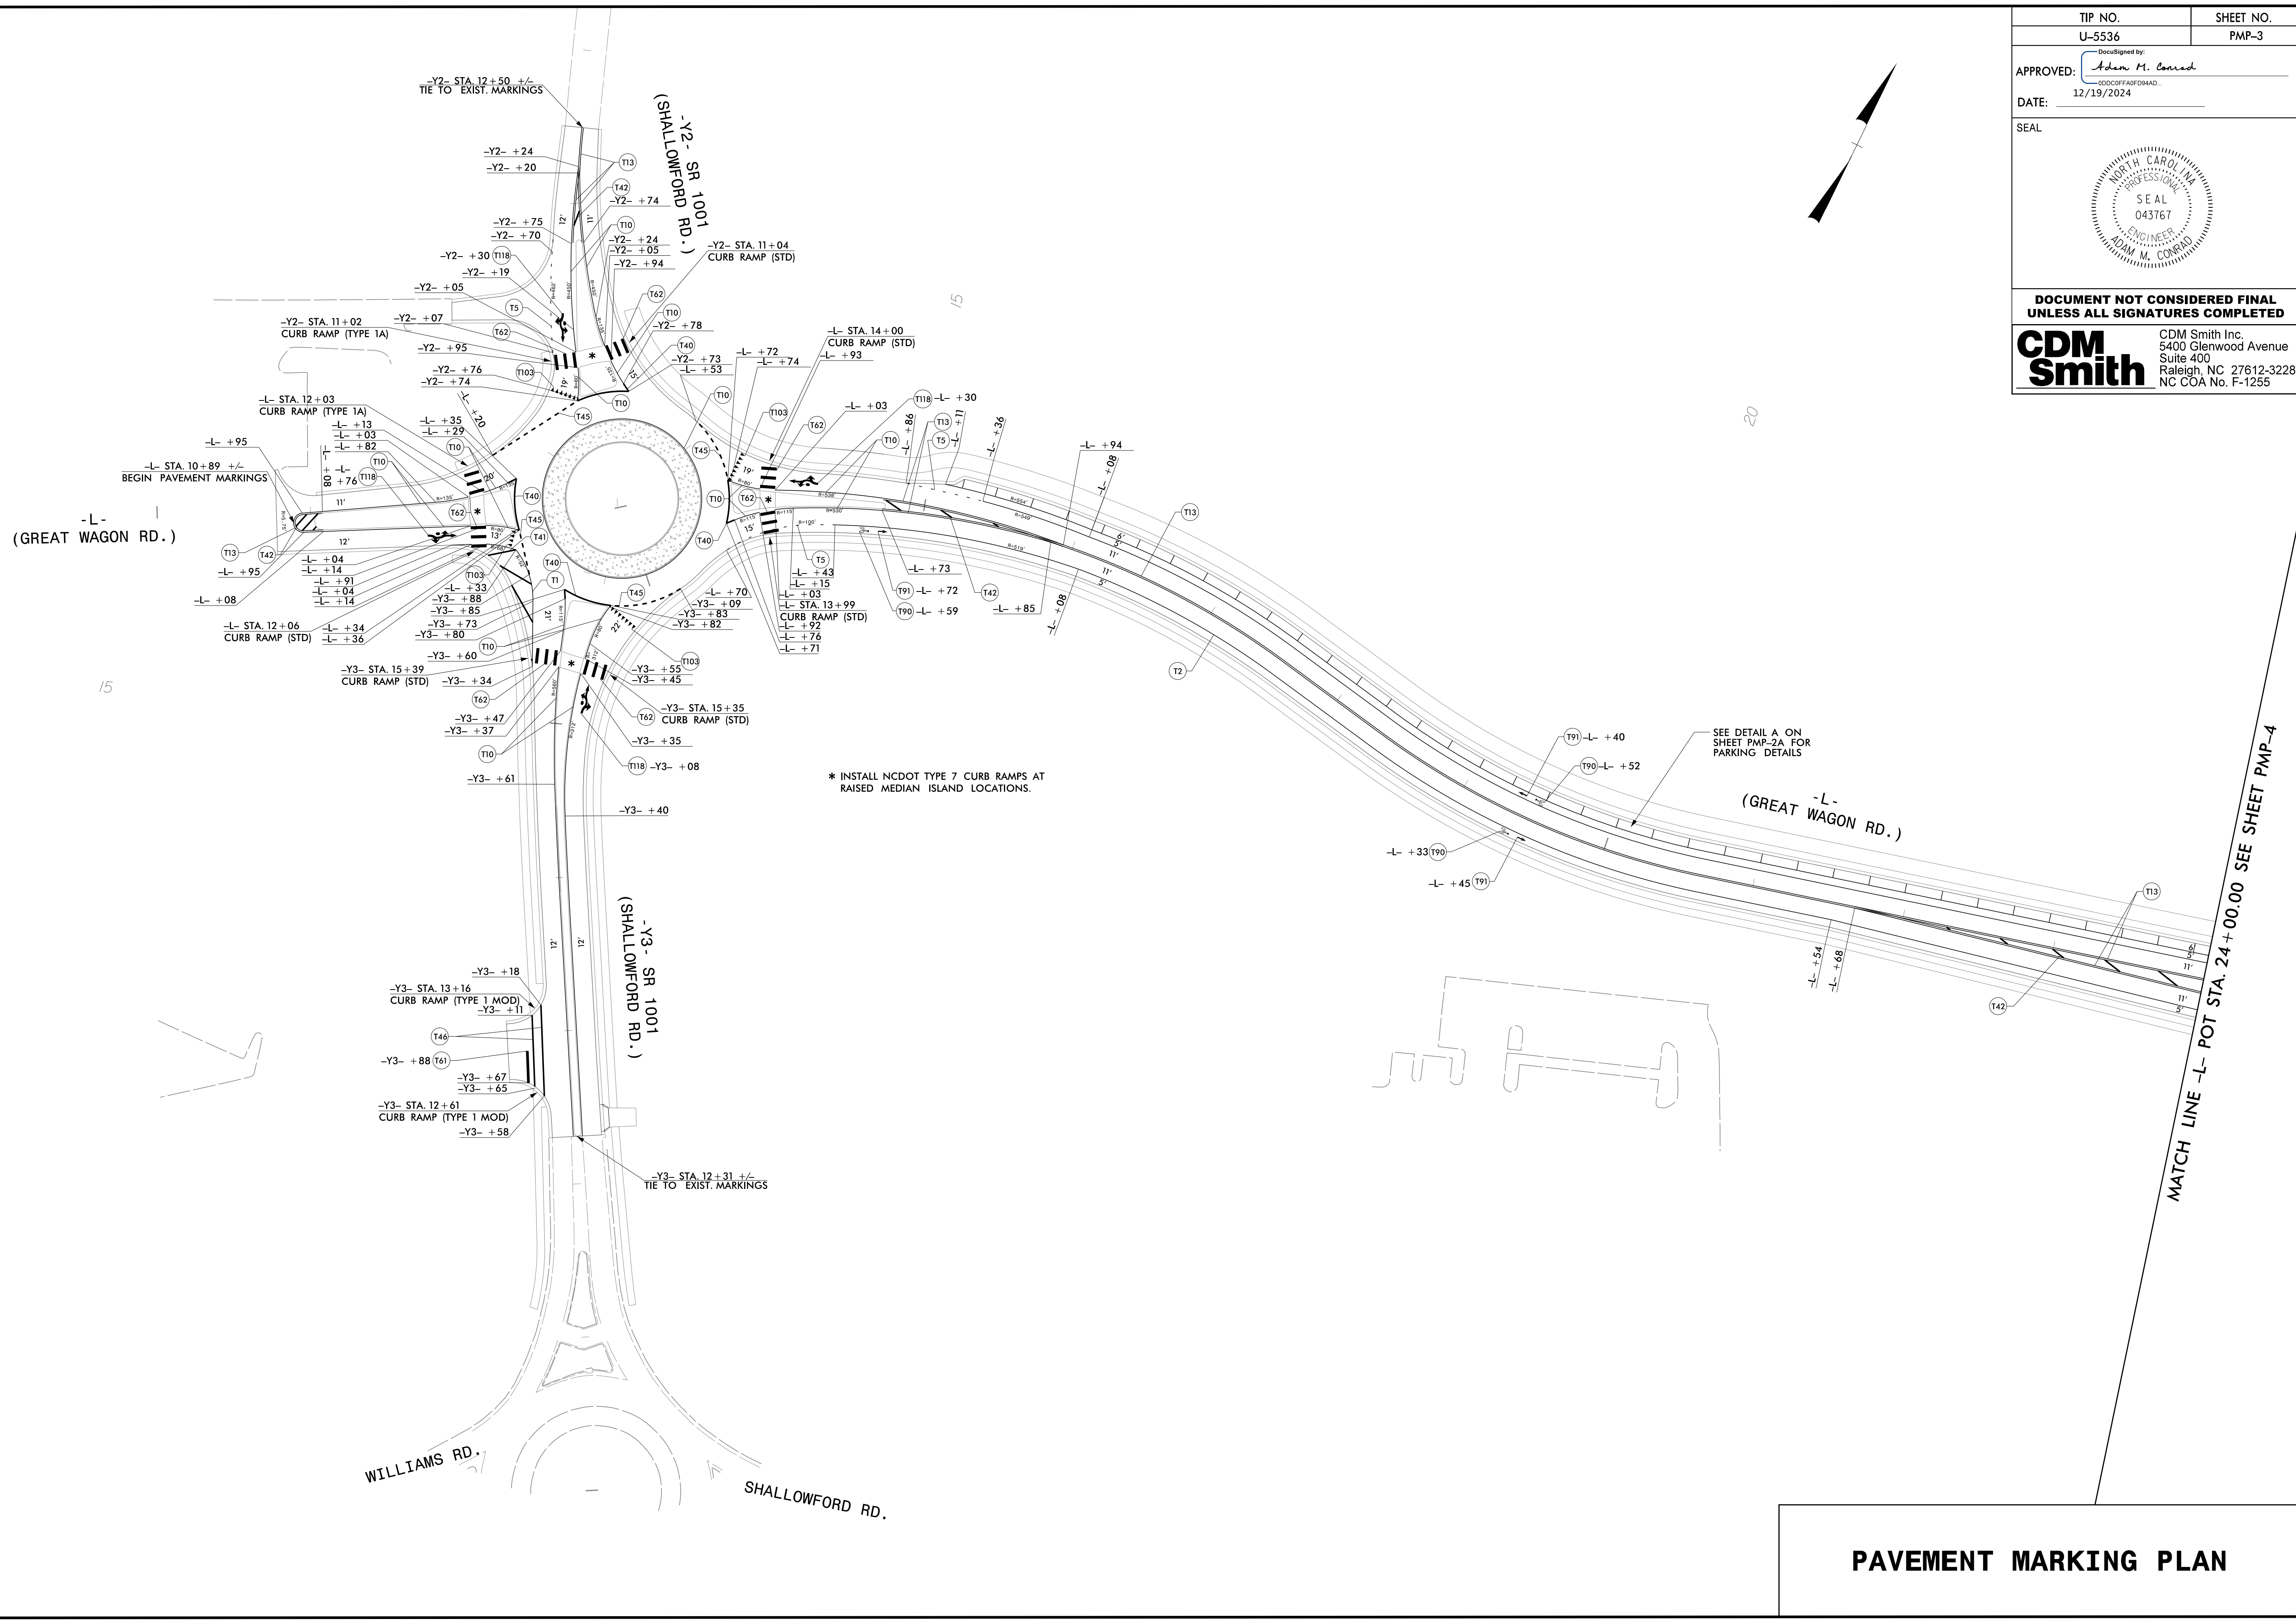


TIP NO. U-5536	SHEET NO. PMP-3
APPROVED: <i>Adam M. Conrad</i> <small>0000FFAFD9MAD</small>	
DATE: 12/19/2024	
SEAL	
	
<b>DOCUMENT NOT CONSIDERED FINAL UNLESS ALL SIGNATURES COMPLETED</b>	
	CDM Smith Inc. 5400 Glenwood Avenue Suite 400 Raleigh, NC 27612-3228 NC COA No. F-1255



10/29/2024 10:29:47 AM User: CONRADAM

# PAVEMENT MARKING PLAN