


TIP NO. U-5536	SHEET NO. PMP-5
Approved by: <i>Adam M. Conrad</i> <small>000COFFAF084AD...</small>	
DATE: 12/19/2024	
SEAL	
DOCUMENT NOT CONSIDERED FINAL UNLESS ALL SIGNATURES COMPLETED	
	CDM Smith Inc. 5400 Glenwood Avenue Suite 400 Raleigh, NC 27612-3228 NC COA No. F-1255

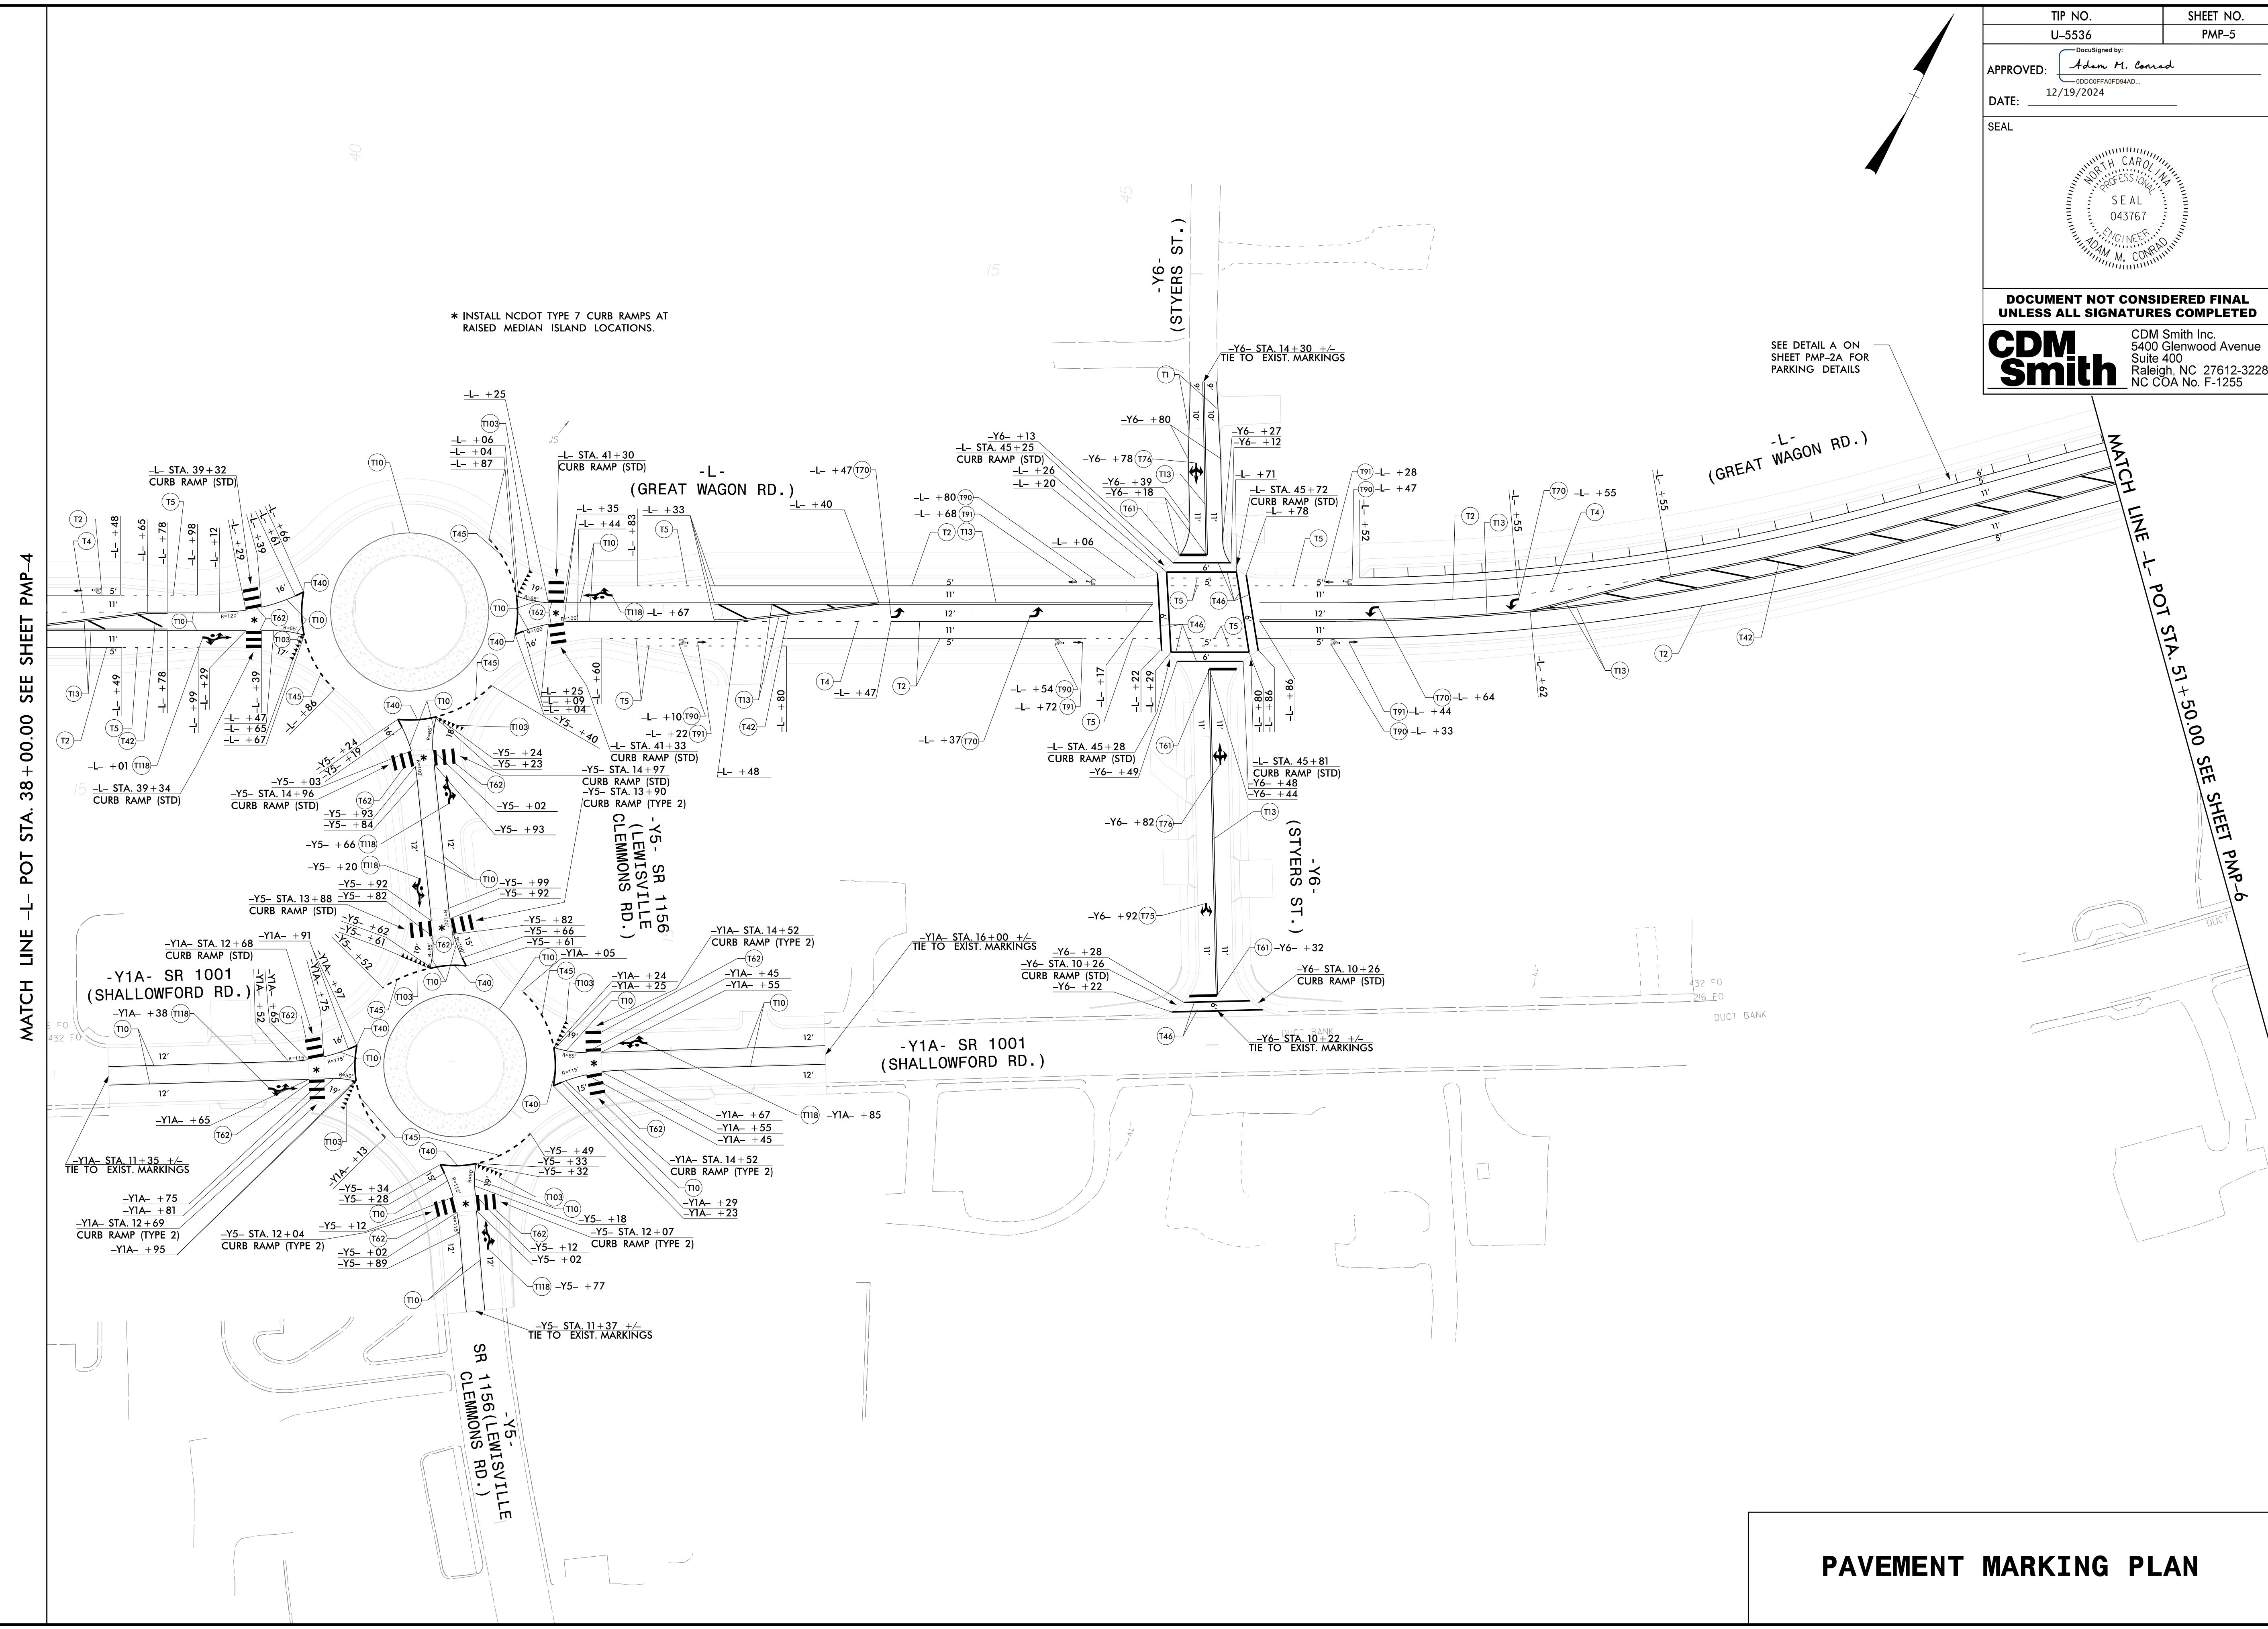

10/29/2024
 P:\V\conrad\th-0202-pw.bentley.com\p1\Documents\117240\231192\10 Transportation\04 Client Folder-Structure\U5536\Traffic\Signing\CADD\U5536_TMP_PMP_05.dgn
 User: CONRADAM