

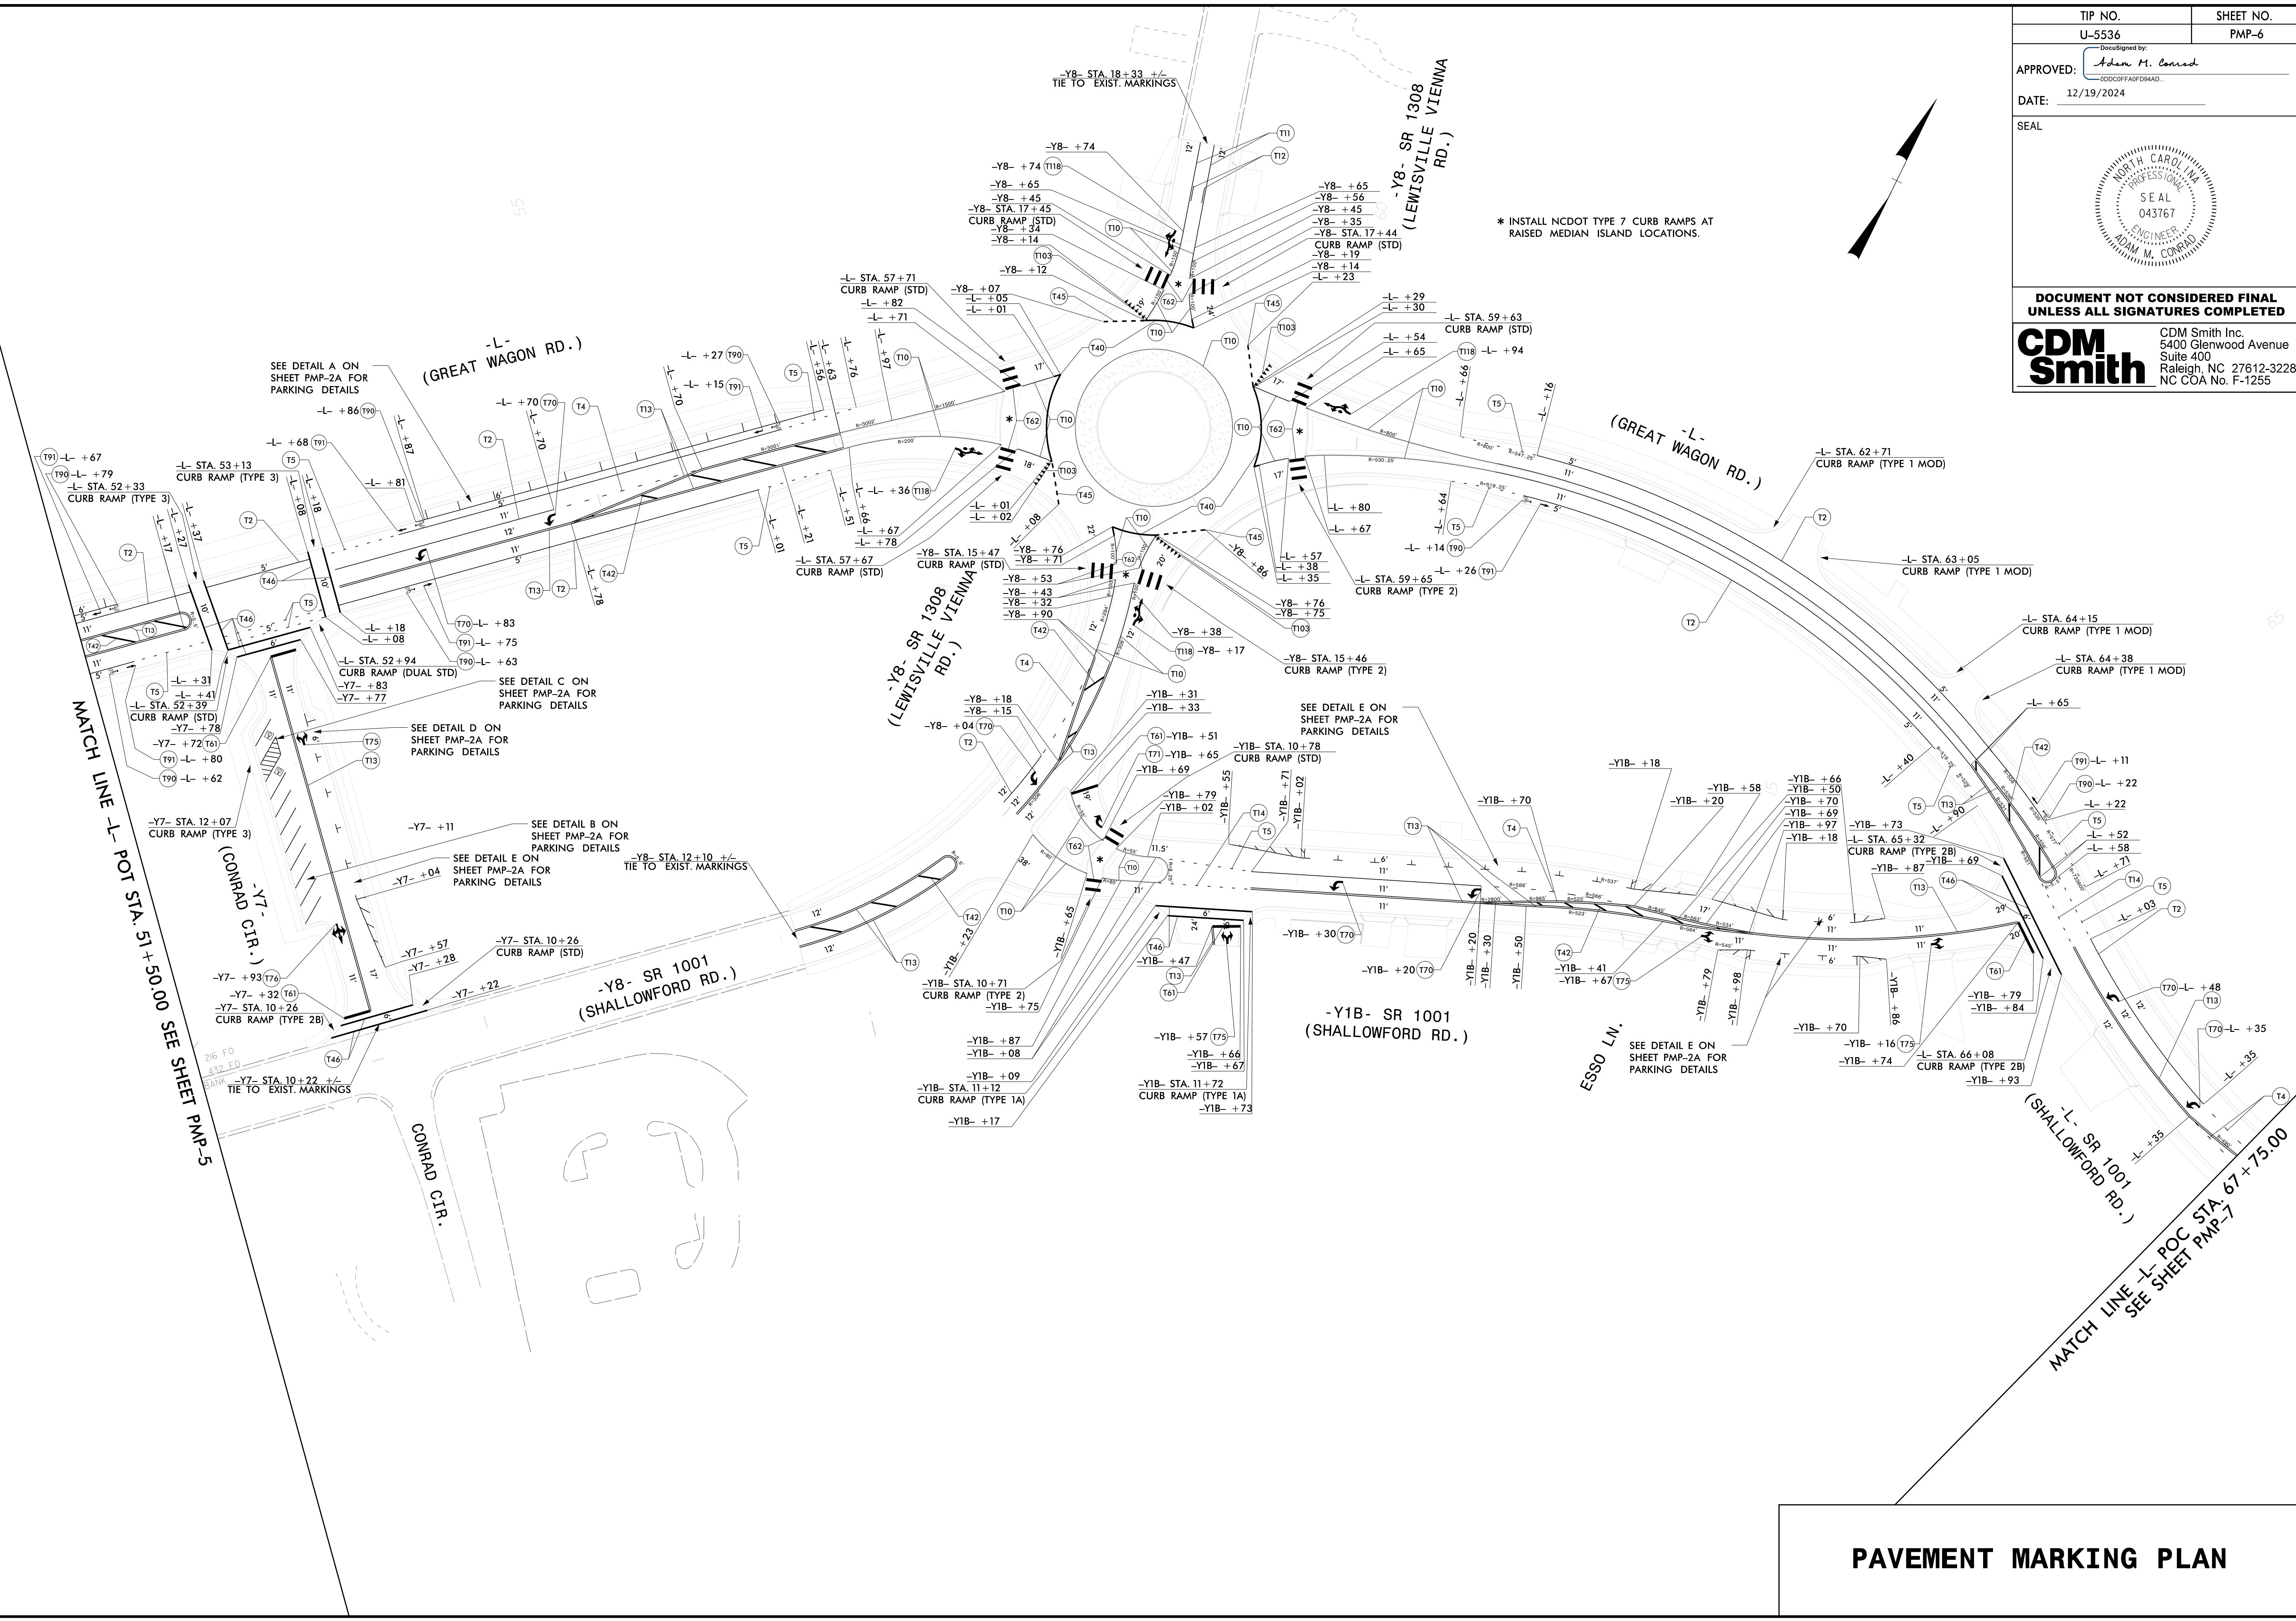
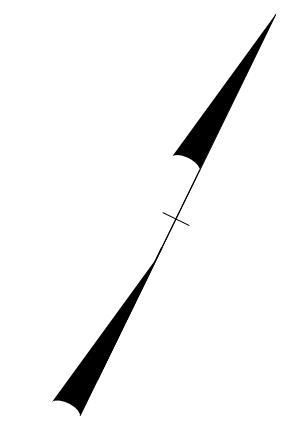


| | |
|--|-----------|
| TIP NO. | SHEET NO. |
| U-5536 | PMP-6 |
| APPROVED: <i>Adam M. Conrad</i> | |
| DATE: 12/19/2024 | |
| SEAL | |
|  | |
| DOCUMENT NOT CONSIDERED FINAL UNLESS ALL SIGNATURES COMPLETED | |
|  | |
| CDM Smith Inc. 5400 Glenwood Avenue Suite 400 Raleigh, NC 27612-3228 NC COA No. F-1255 | |



10/29/2024 10:29:24 AM C:\Users\adamc\Documents\117240\231192\10 Transportation\04 Client Folder Structure\U5536\Traffic\Signing\CADD\U5536_TMP_PMP_06.dgn
 User: CONRADAM

PAVEMENT MARKING PLAN