
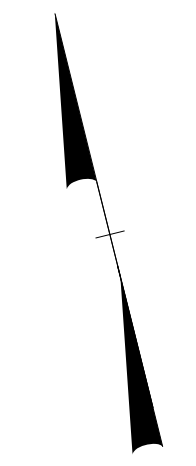


10/29/2024
P:\V\cdm\mth-oz02-pw\bentley-compw.plt\Documents\117240\231192\10 Transportation\04 Client Folder Structure\U5536\Traffic\Signing\CADD\U5536_TMP_PMP_07.dgn
User: CONRADAM

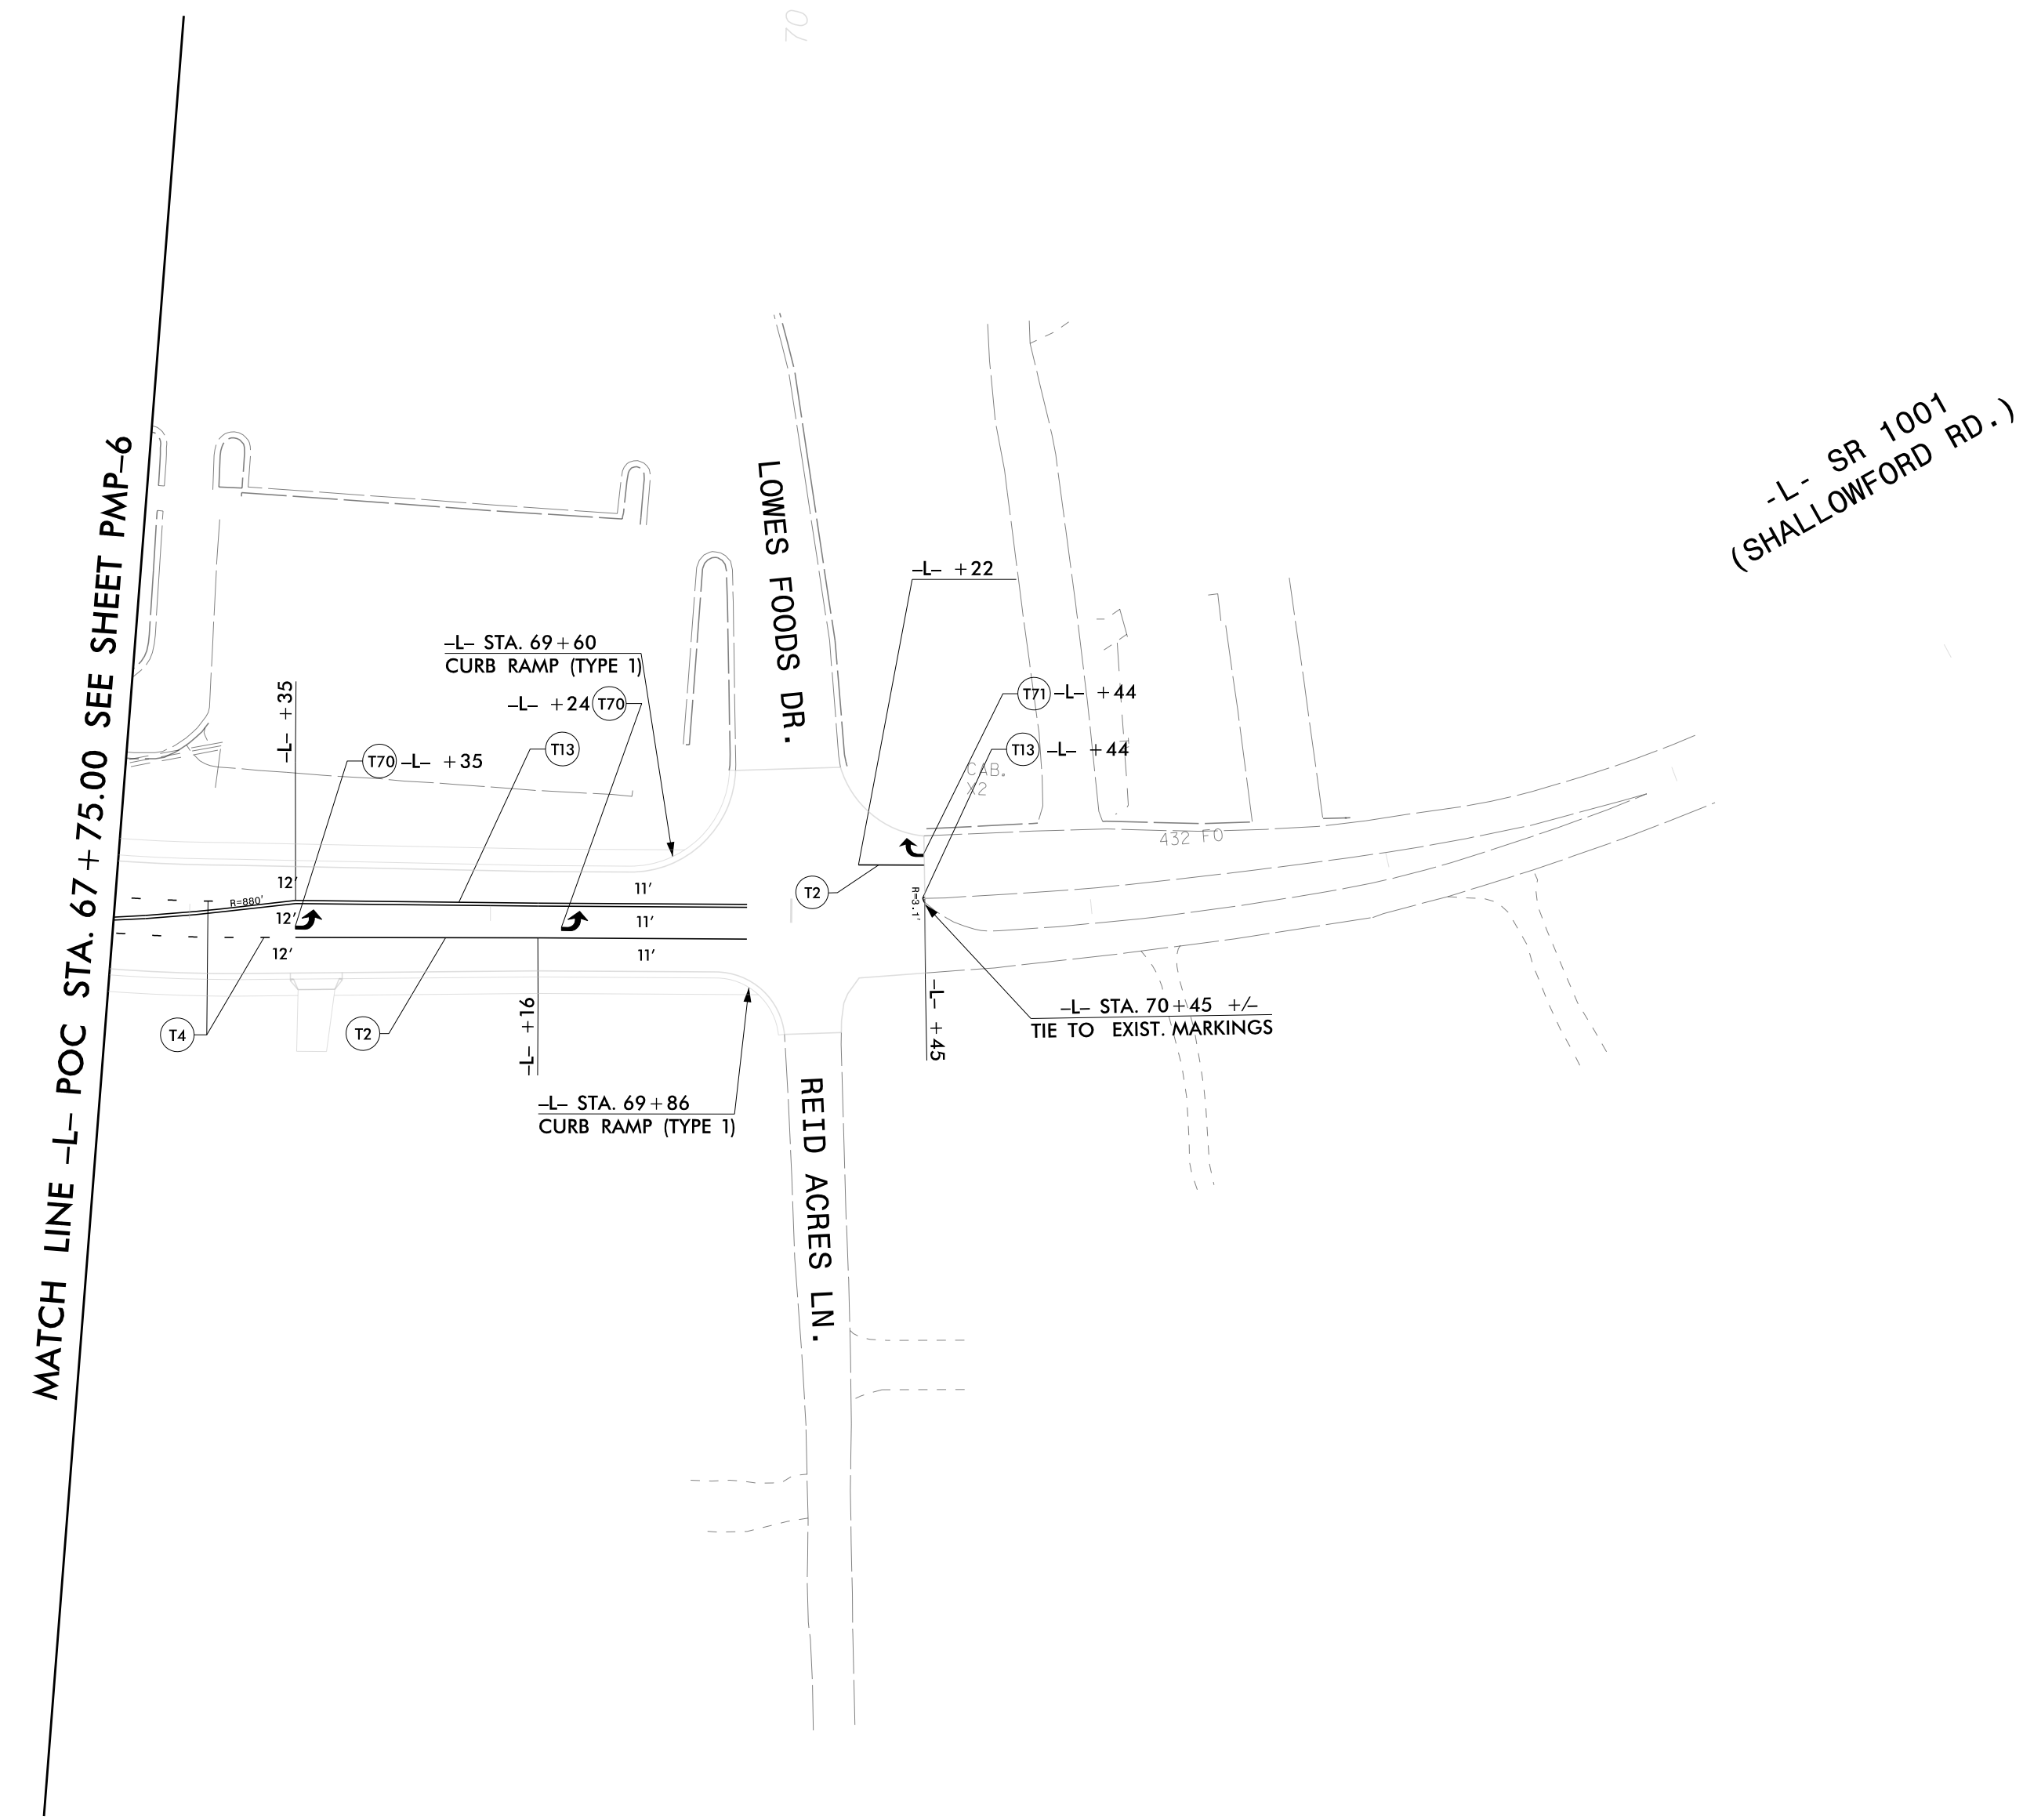

TIP NO. U-5536	SHEET NO. PMP-7
APPROVED: <i>Adam M. Conrad</i> <small>DocuSigned by: Adam M. Conrad 9DDCFFA0FD84AD...</small>	
DATE: 12/19/2024	
SEAL	
DOCUMENT NOT CONSIDERED FINAL UNLESS ALL SIGNATURES COMPLETED	
CDM Smith	
<small>CDM Smith Inc. 5400 Glenwood Avenue Suite 400 Raleigh, NC 27612-3228 NC COA No. F-1255</small>	

PAVEMENT MARKING PLAN