


09/05/2011

TIP PROJECT: U-5536


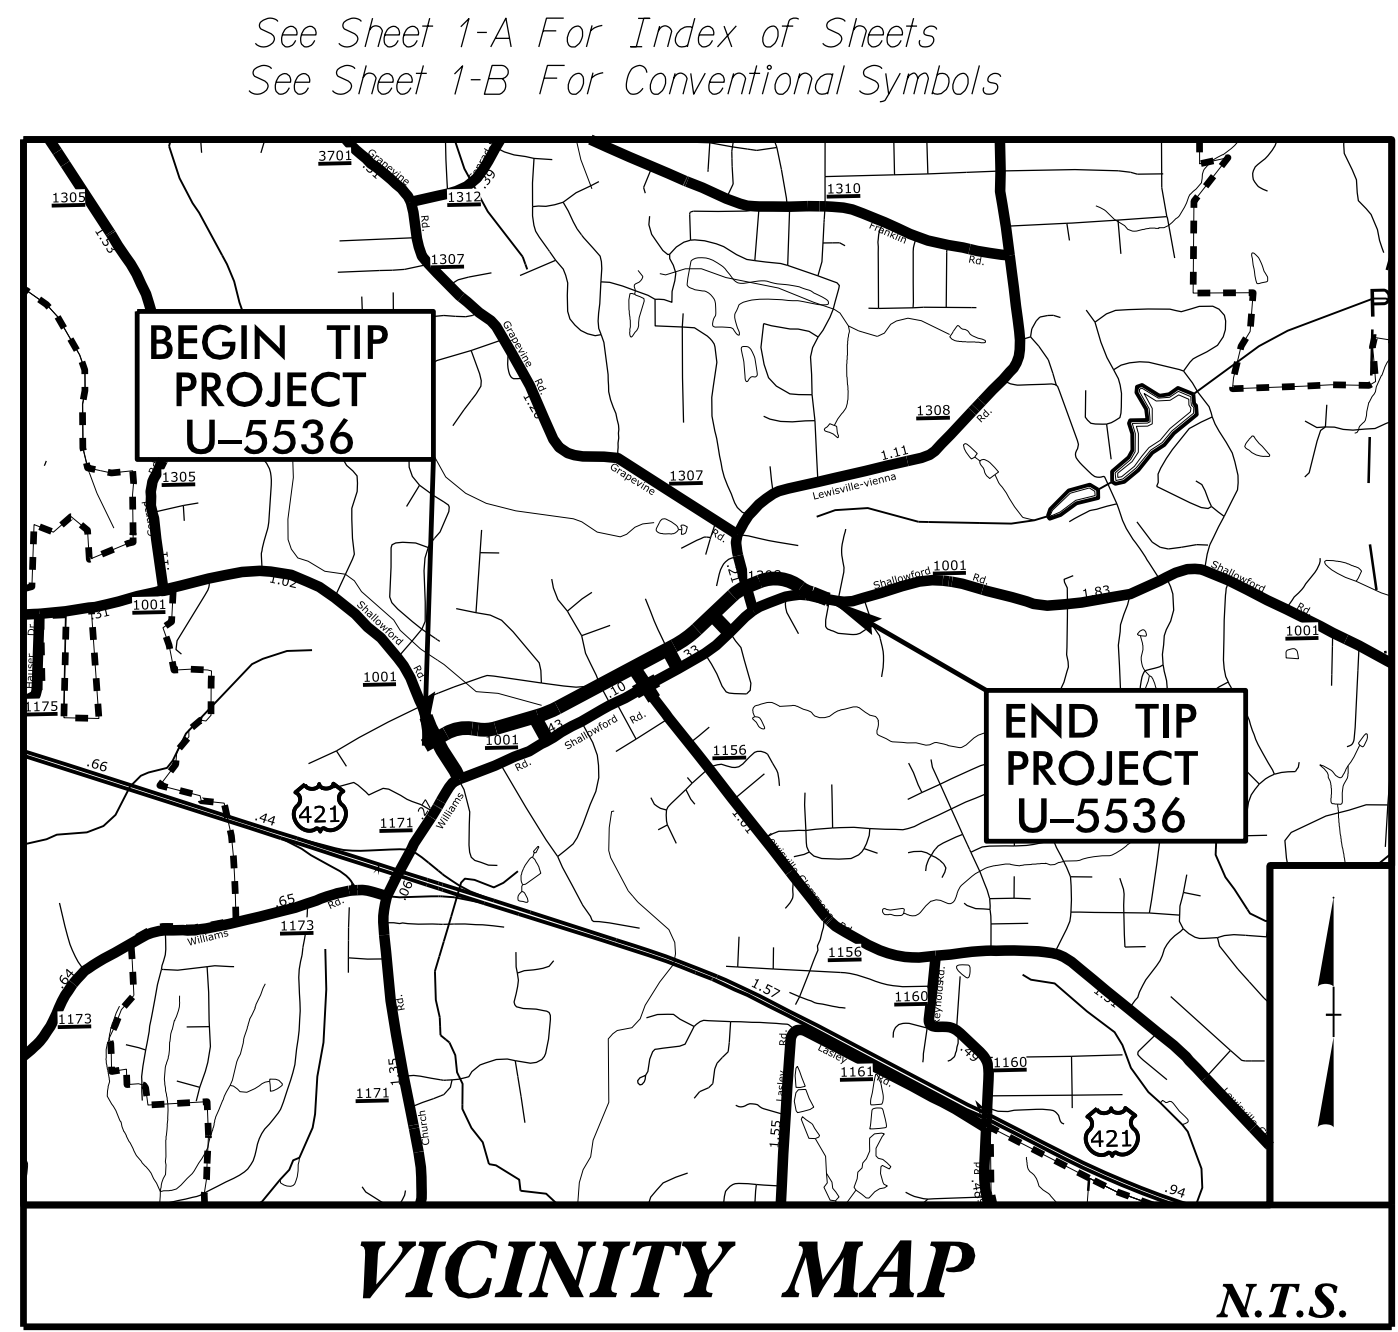


STATE OF NORTH CAROLINA  
DIVISION OF HIGHWAYS

**UTILITY CONSTRUCTION PLANS  
FORSYTH COUNTY**

100% UC PLANS


**LOCATION:  
PROPOSED GREAT WAGON ROAD FROM SR 1001  
(SHALLOWFORD ROAD) TO SR 1308 (LEWISVILLE-  
VIENNA ROAD) IN LEWISVILLE  
TYPE OF WORK: WATER AND SEWER RELOCATION**

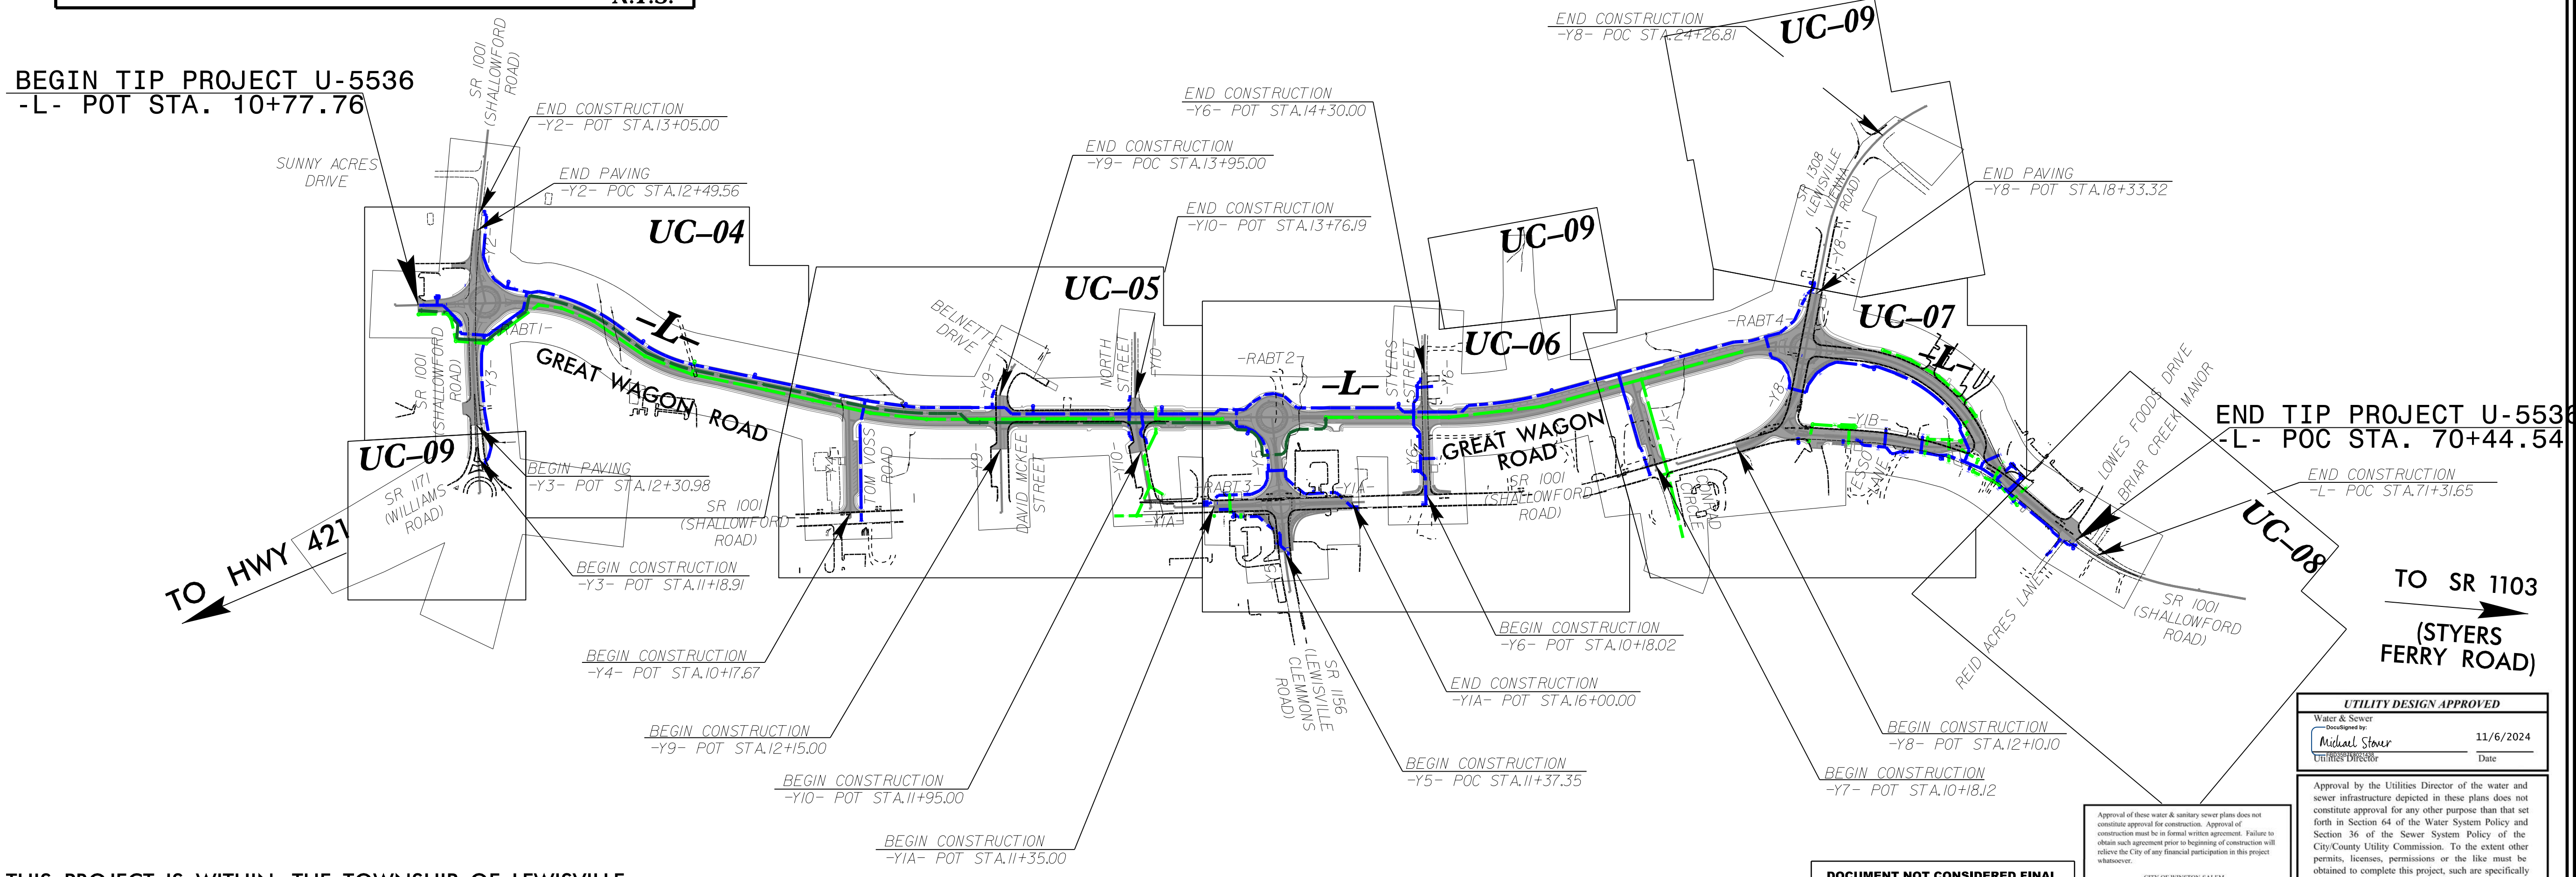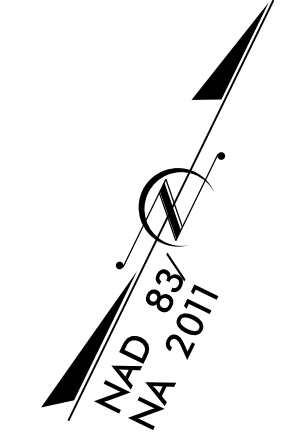

UTILITY DESIGN APPROVED	
Water & Sewer Designed by: <b>Michael Steier</b> DATE: 11/6/2024	Date

Approval by the Utilities Director of the water and sewer infrastructure depicted in these plans does not constitute approval for any other purpose than that set forth in Section 64 of the Water System Policy and Section 36 of the Sewer System Policy of the City/County Utility Commission. To the extent other permits, licenses, permissions or the like must be obtained to complete this project, such are specifically not granted by this approval and must be obtained by the Developer and/or his designee.

**DOCUMENT NOT CONSIDERED FINAL  
UNLESS ALL SIGNATURES COMPLETED**

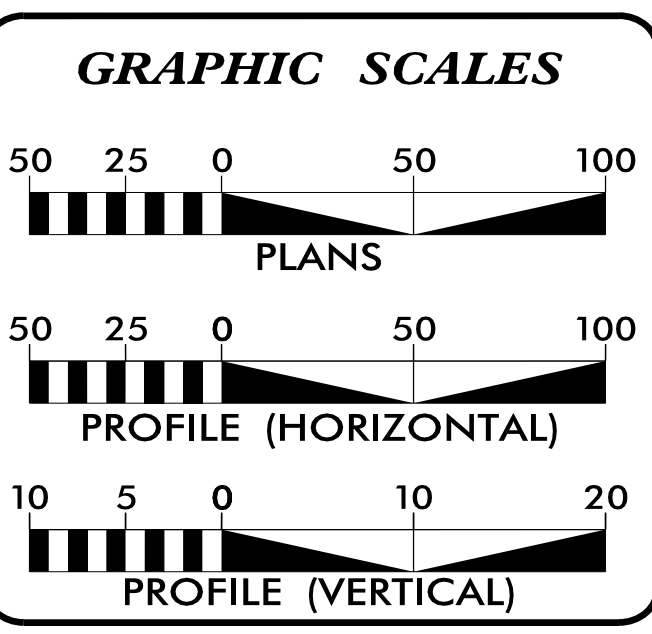


SHEET NO.:	DESCRIPTION:
UC-01	TITLE SHEET
UC-02	UTILITY SYMBOLOGY
UC-03	NOTES
UC-03A THRU UC-03D	DETAILS
UC-04 THRU UC-09	UTILITY CONSTRUCTION SHEETS
UC-10 THRU UC-21	PROFILE SHEETS

**WATER AND SEWER OWNERS ON PROJECT**

(A) WATER - WINSTON-SALEM/FORSYTH COUNTY UTILITIES  
(B) SANITARY SEWER - WINSTON-SALEM/FORSYTH COUNTY UTILITIES

PREPARED IN THE OFFICE OF  
**CDM Smith**  
CDM Smith Inc.  
5400 Glenwood Avenue  
Suite 400  
Raleigh, NC 27612-3228  
NC COA No. F-1255

DAVID Z. KEISER, P.E. CONSULTANT CONTACT #1  
ADAM M. CONRAD, P.E. CONSULTANT CONTACT #2  
MICHAEL A. POLLARD, P.E. CONSULTANT CONTACT #3

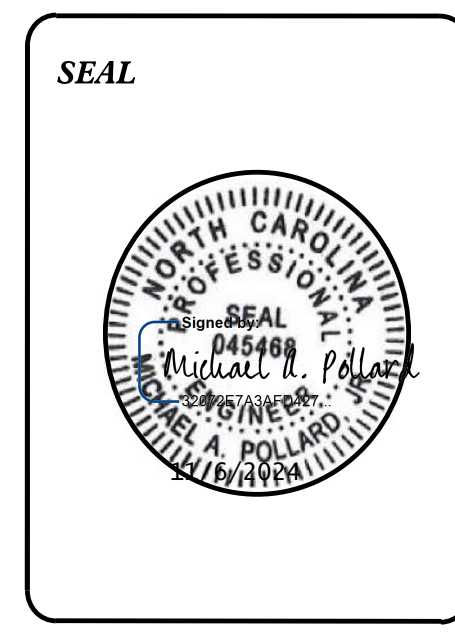

**DIVISION OF HIGHWAYS UTILITIES UNIT**  
1555 MAIL SERVICES CENTER  
RALEIGH, NC 27699-1555  
PHONE (919) 707-6690  
FAX (919) 250-4151

AMY DUPREE YORK CENTRAL REGION UTILITY MANAGER  
ALI KOUCHEKI SENIOR UTILITY ENGINEER  
JOSH MCMAHAN SENIOR UTILITY COORDINATOR  
LOU PORTER UTILITIES COORDINATOR

-SYSTEME\_U5536-ut-fsh\_UC01\_psh.dgn  
USER: MILLERS