

Docusign Envelope ID: 6F0113FE-654D-4778-8C63-B09016FA0FBC


DOCUMENT NOT CONSIDERED FINAL UNLESS ALL SIGNATURES COMPLETED


UC-03D U-5536 ESIGNED BY: PRJ CHECKED BY: APPROVED BY: 045468 REVISED: NORTH CAROLINA DEPARTMENT OF TRANSPORTATION


PROJECT TYPICAL DETAILS

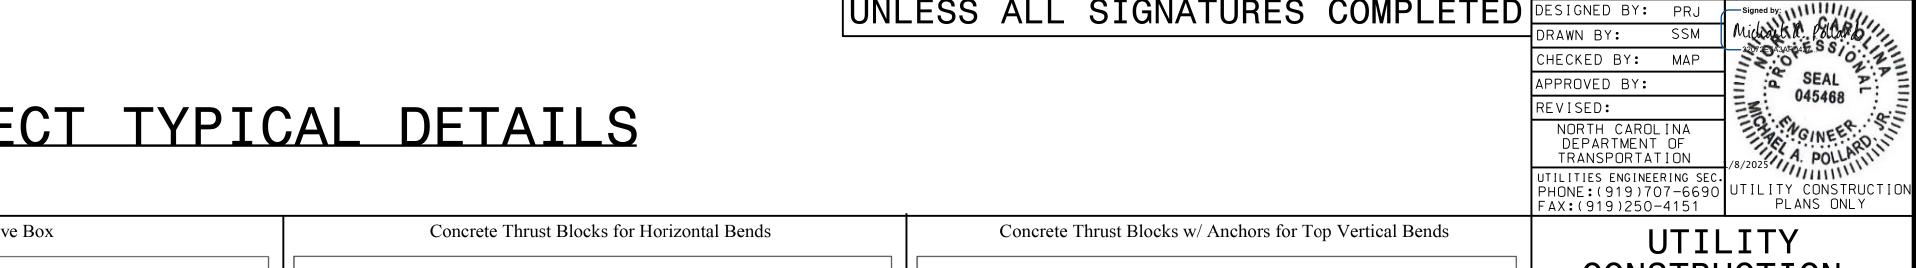

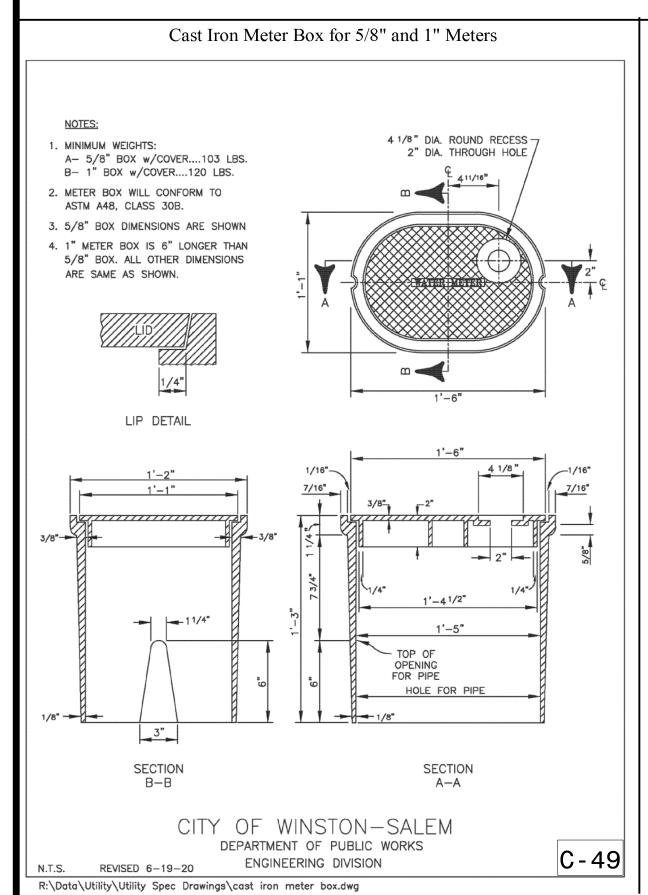

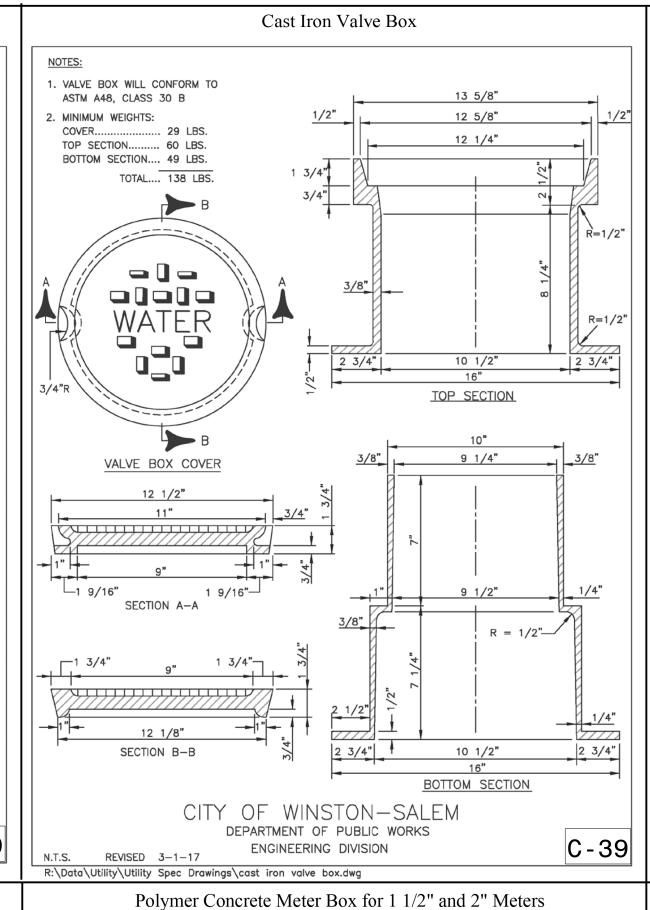

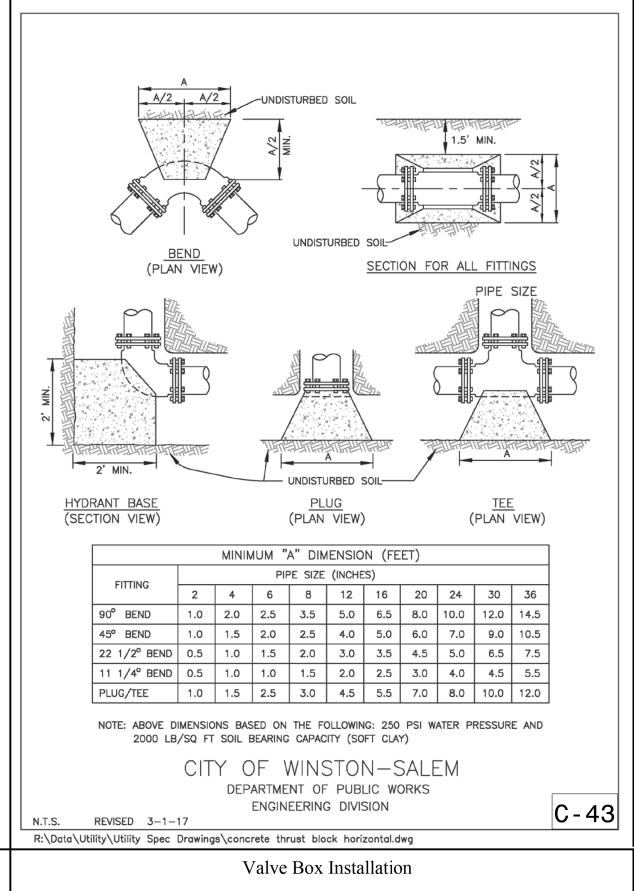

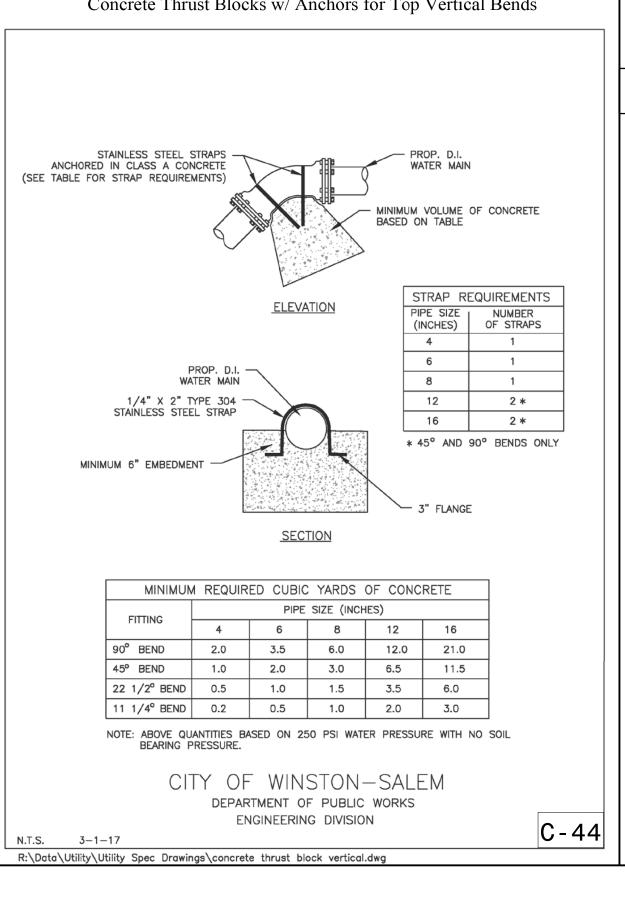

CONSTRUCTION **DOCUMENT NOT CONSIDERED FINAL**

UNLESS ALL SIGNATURES COMPLETED

Above Ground, Manifold

Slab Size


19x34x4


24x48x4


30x48x4


7. ASSE 1060 certified enclosure, anchored to slab

NOTE: It is not recommended to alter enclosure or insulation to achieve a closing fit.

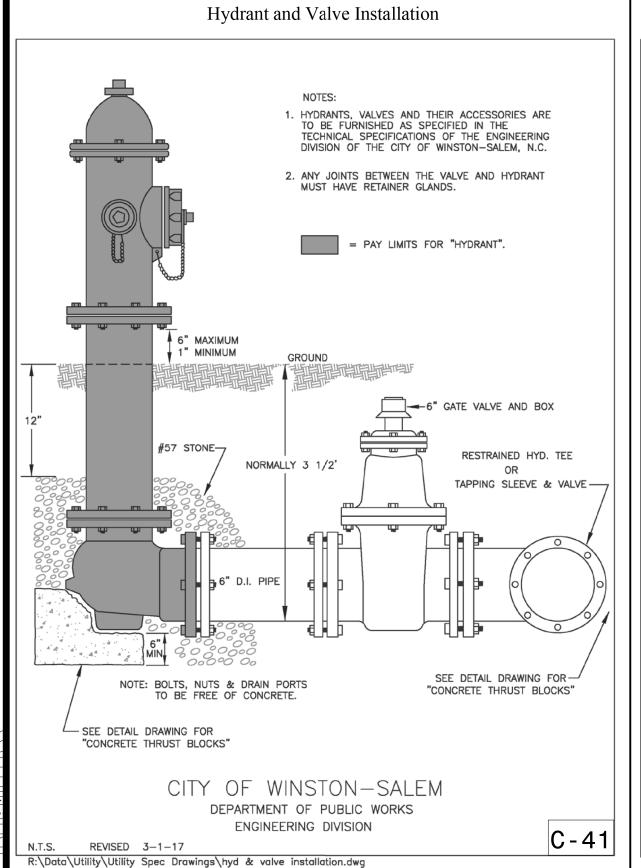

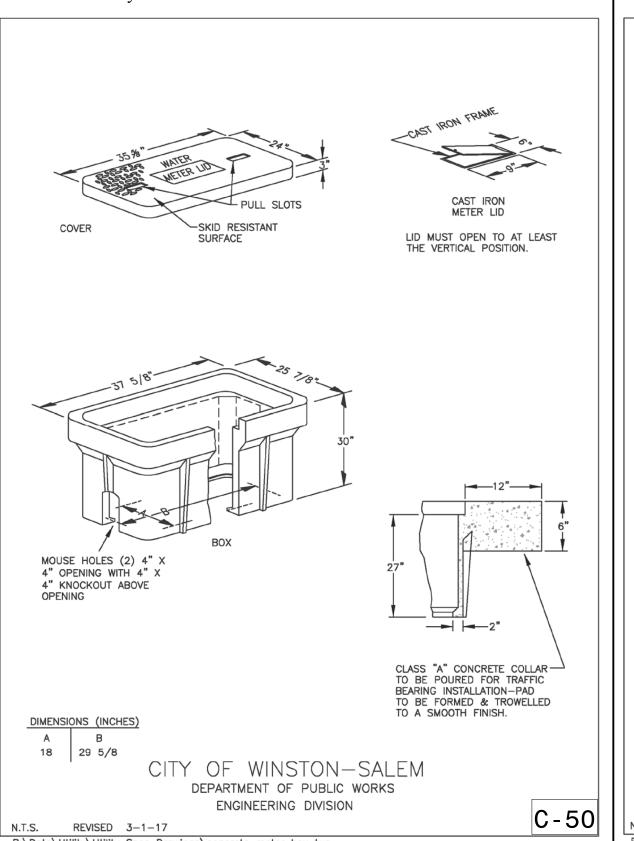

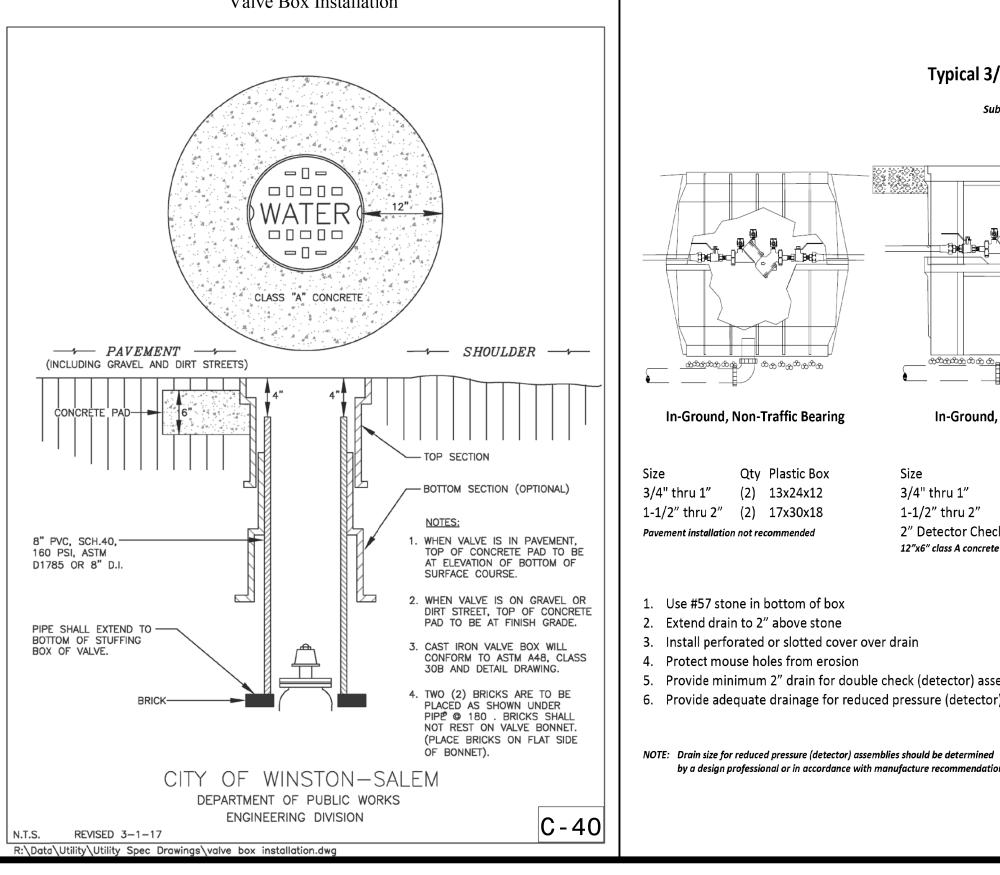

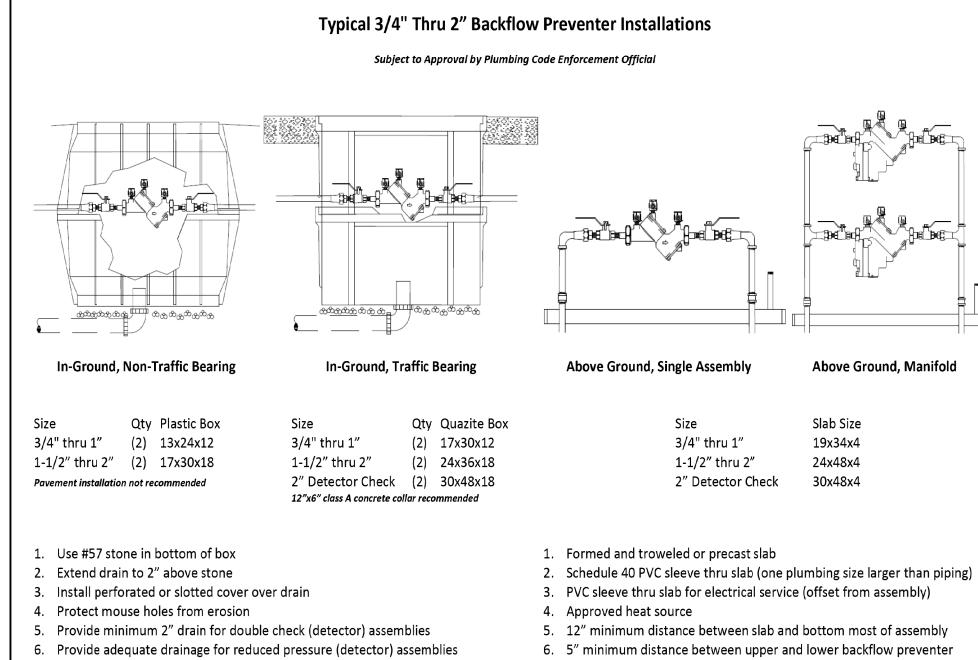

by a design professional or in accordance with manufacture recommendations.