


PROJECT REFERENCE NO. U-5536	SHEET NO. UC-04
DESIGNED BY: PRJ	
DRAWN BY: SSM	
CHECKED BY: MAP	
APPROVED BY:	
REVISED:	
NORTH CAROLINA DEPARTMENT OF TRANSPORTATION UTILITIES ENGINEERING SEC. PHONE: (919) 707-6690 FAX: (919) 250-4151 UTILITY CONSTRUCTION PLANS ONLY	

UTILITY CONSTRUCTION

**DOCUMENT NOT CONSIDERED FINAL
UNLESS ALL SIGNATURES COMPLETED**

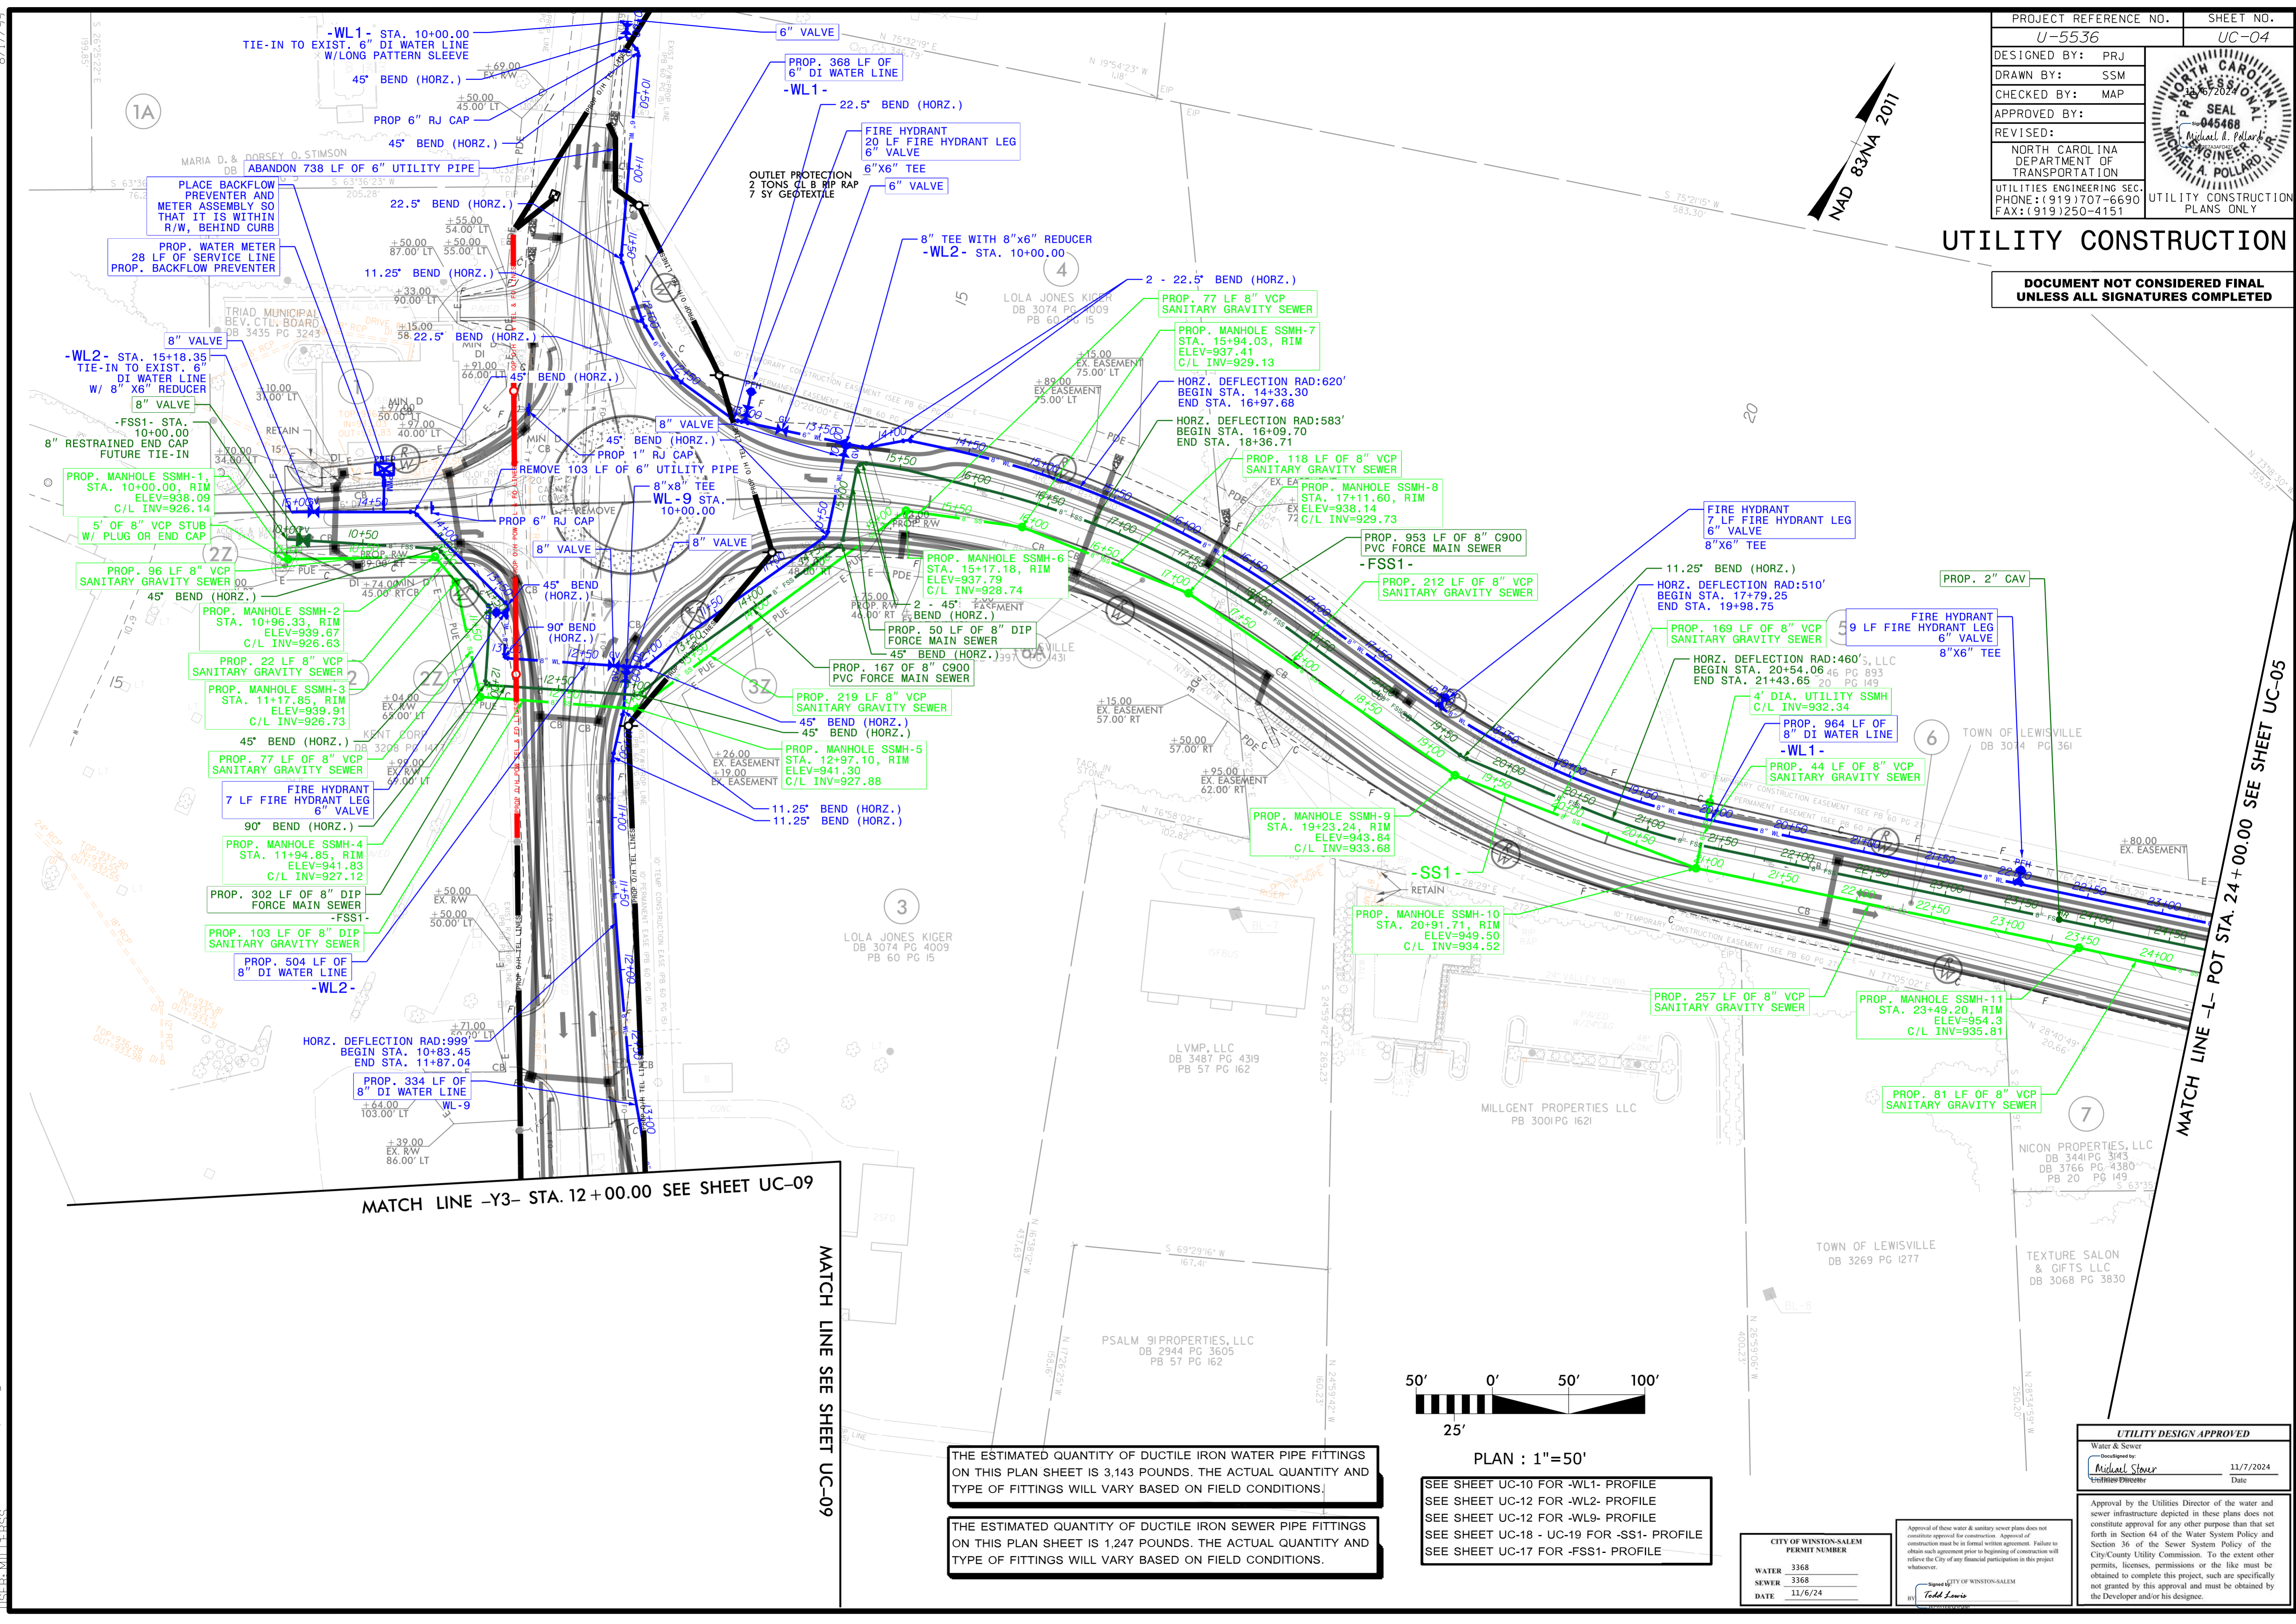

8/17/2019


MATCH LINE -L- POT STA. 24+00.00 SEE SHEET UC-05

MATCH LINE -Y3- STA. 12+00.00 SEE SHEET UC-09

MATCH LINE SEE SHEET UC-09

THE ESTIMATED QUANTITY OF DUCTILE IRON WATER PIPE FITTINGS ON THIS PLAN SHEET IS 3,143 POUNDS. THE ACTUAL QUANTITY AND TYPE OF FITTINGS WILL VARY BASED ON FIELD CONDITIONS.

THE ESTIMATED QUANTITY OF DUCTILE IRON SEWER PIPE FITTINGS ON THIS PLAN SHEET IS 1,247 POUNDS. THE ACTUAL QUANTITY AND TYPE OF FITTINGS WILL VARY BASED ON FIELD CONDITIONS.

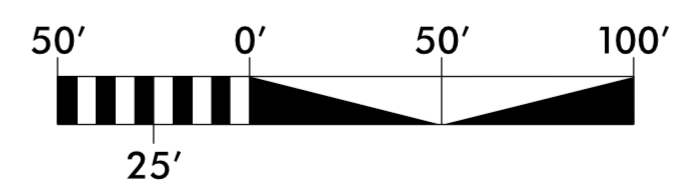

PLAN : 1"=50'

SEE SHEET UC-10 FOR -WL1- PROFILE
 SEE SHEET UC-12 FOR -WL2- PROFILE
 SEE SHEET UC-12 FOR -WL9- PROFILE
 SEE SHEET UC-18 - UC-19 FOR -SS1- PROFILE
 SEE SHEET UC-17 FOR -FSS1- PROFILE

CITY OF WINSTON-SALEM PERMIT NUMBER	3368
SEWER	3368
DATE	11/6/24

Approval of these water & sanitary sewer plans does not constitute approval for construction. Approval of construction must be in formal written agreement. Failure to obtain such agreement prior to beginning of construction will relieve the City of any financial participation in this project whatsoever.

City of Winston-Salem
 Todd Lewis

UTILITY DESIGN APPROVED

Water & Sewer
 Designed by: Michael Stover
 Utilities Director

11/7/2024
 Date

Approval by the Utilities Director of the water and sewer infrastructure depicted in these plans does not constitute approval for any other purpose than that set forth in Section 64 of the Water System Policy and Section 36 of the Sewer System Policy of the City/County Utility Commission. To the extent other permits, licenses, permissions or the like must be obtained to complete this project, such are specifically not granted by this approval and must be obtained by the Developer and/or his designee.

-SYSTEMS- U-5536-ut-UC04_psh.dgn