
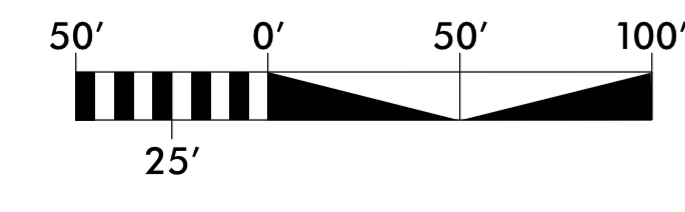


PROJECT REFERENCE NO. U-5536	SHEET NO. UC-07
DESIGNED BY: PRJ	
DRAWN BY: SSM	
CHECKED BY: MAP	
APPROVED BY:	
REVISED:	
NORTH CAROLINA DEPARTMENT OF TRANSPORTATION UTILITIES ENGINEERING SEC. PHONE: (919) 707-6690 FAX: (919) 250-4151	

UTILITY CONSTRUCTION

**DOCUMENT NOT CONSIDERED FINAL
UNLESS ALL SIGNATURES COMPLETED**

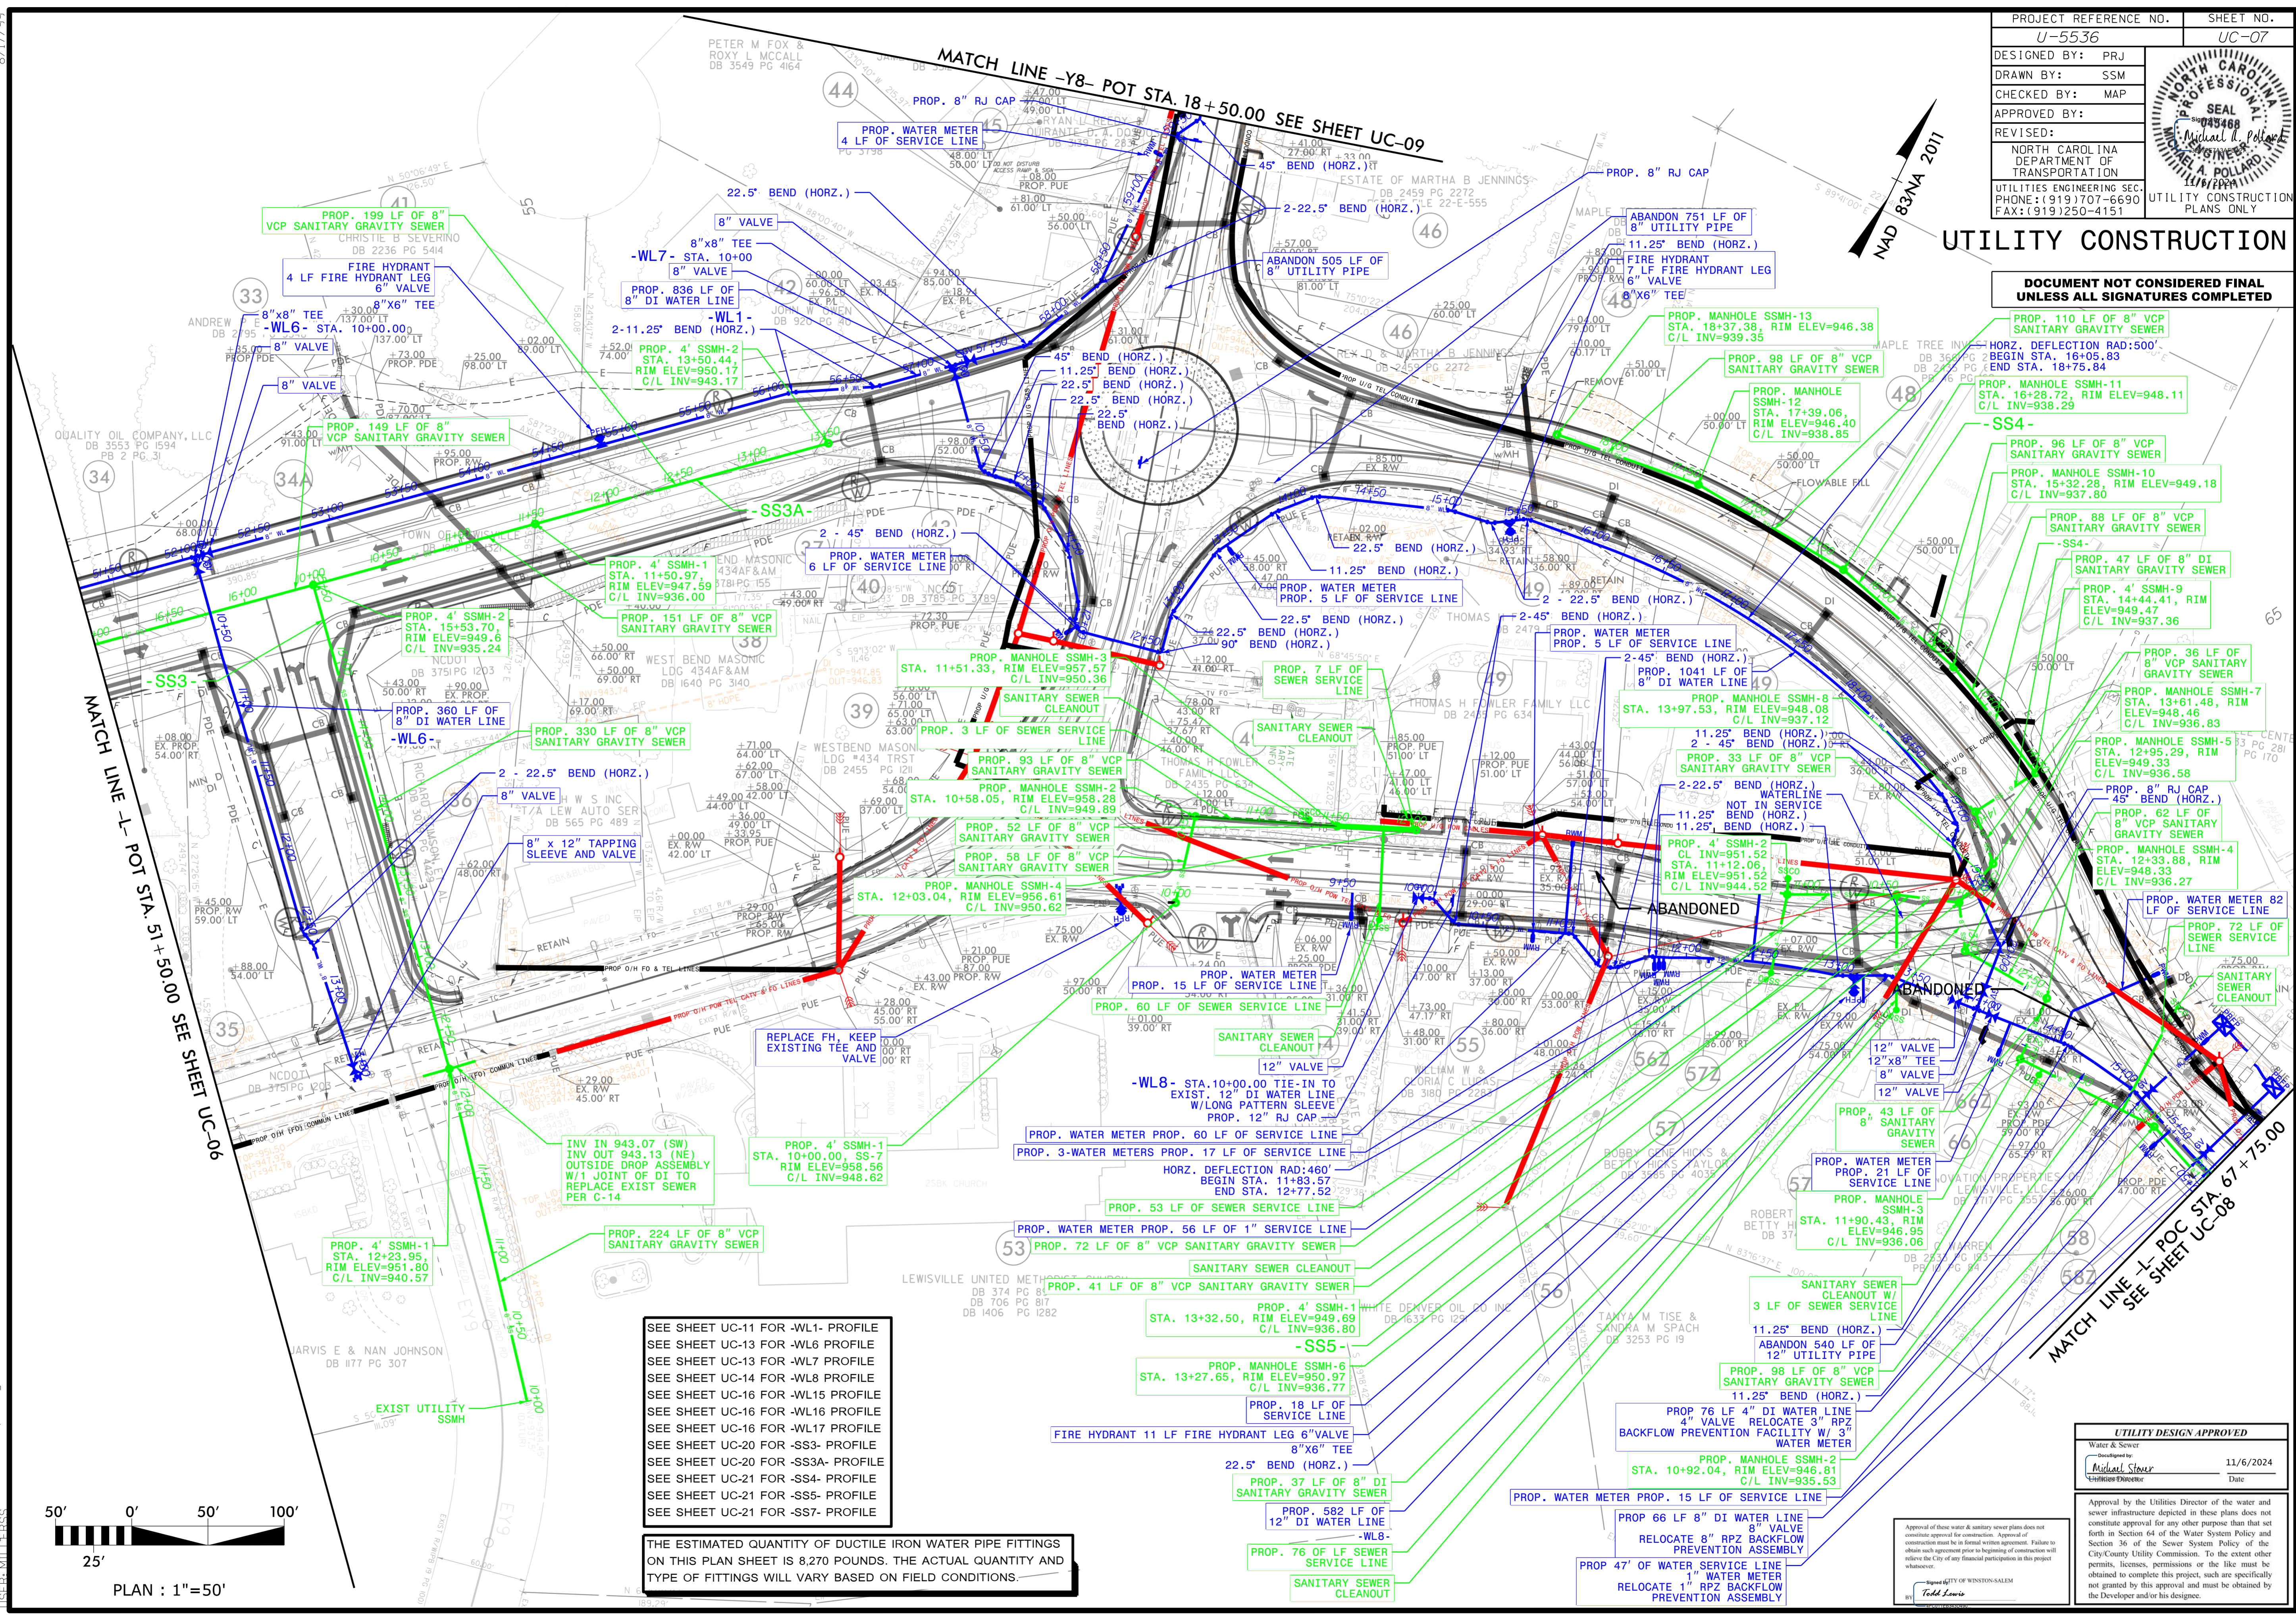

SEE SHEET UC-11 FOR -WL1- PROFILE
 SEE SHEET UC-13 FOR -WL6 PROFILE
 SEE SHEET UC-13 FOR -WL7 PROFILE
 SEE SHEET UC-14 FOR -WL8 PROFILE
 SEE SHEET UC-16 FOR -WL15 PROFILE
 SEE SHEET UC-16 FOR -WL16 PROFILE
 SEE SHEET UC-16 FOR -WL17 PROFILE
 SEE SHEET UC-20 FOR -SS3- PROFILE
 SEE SHEET UC-20 FOR -SS3A- PROFILE
 SEE SHEET UC-21 FOR -SS4- PROFILE
 SEE SHEET UC-21 FOR -SS5- PROFILE
 SEE SHEET UC-21 FOR -SS7- PROFILE

THE ESTIMATED QUANTITY OF DUCTILE IRON WATER PIPE FITTINGS ON THIS PLAN SHEET IS 8,270 POUNDS. THE ACTUAL QUANTITY AND TYPE OF FITTINGS WILL VARY BASED ON FIELD CONDITIONS.

UTILITY DESIGN APPROVED
 Water & Sewer
 Michael R. Pollard
 11/6/2024
 Date

Approval of these water & sewer plans does not constitute approval for construction. Approval of construction must be in formal written agreement. Failure to obtain such agreement prior to beginning of construction will relieve the City of any financial participation in this project whatsoever.
 T. Louis
 City of Winston-Salem

8/17/2019
 S:\DWF\U-5536-ut-UC07_psh.dgn
 USER: MTP-EGS