


5/28/24

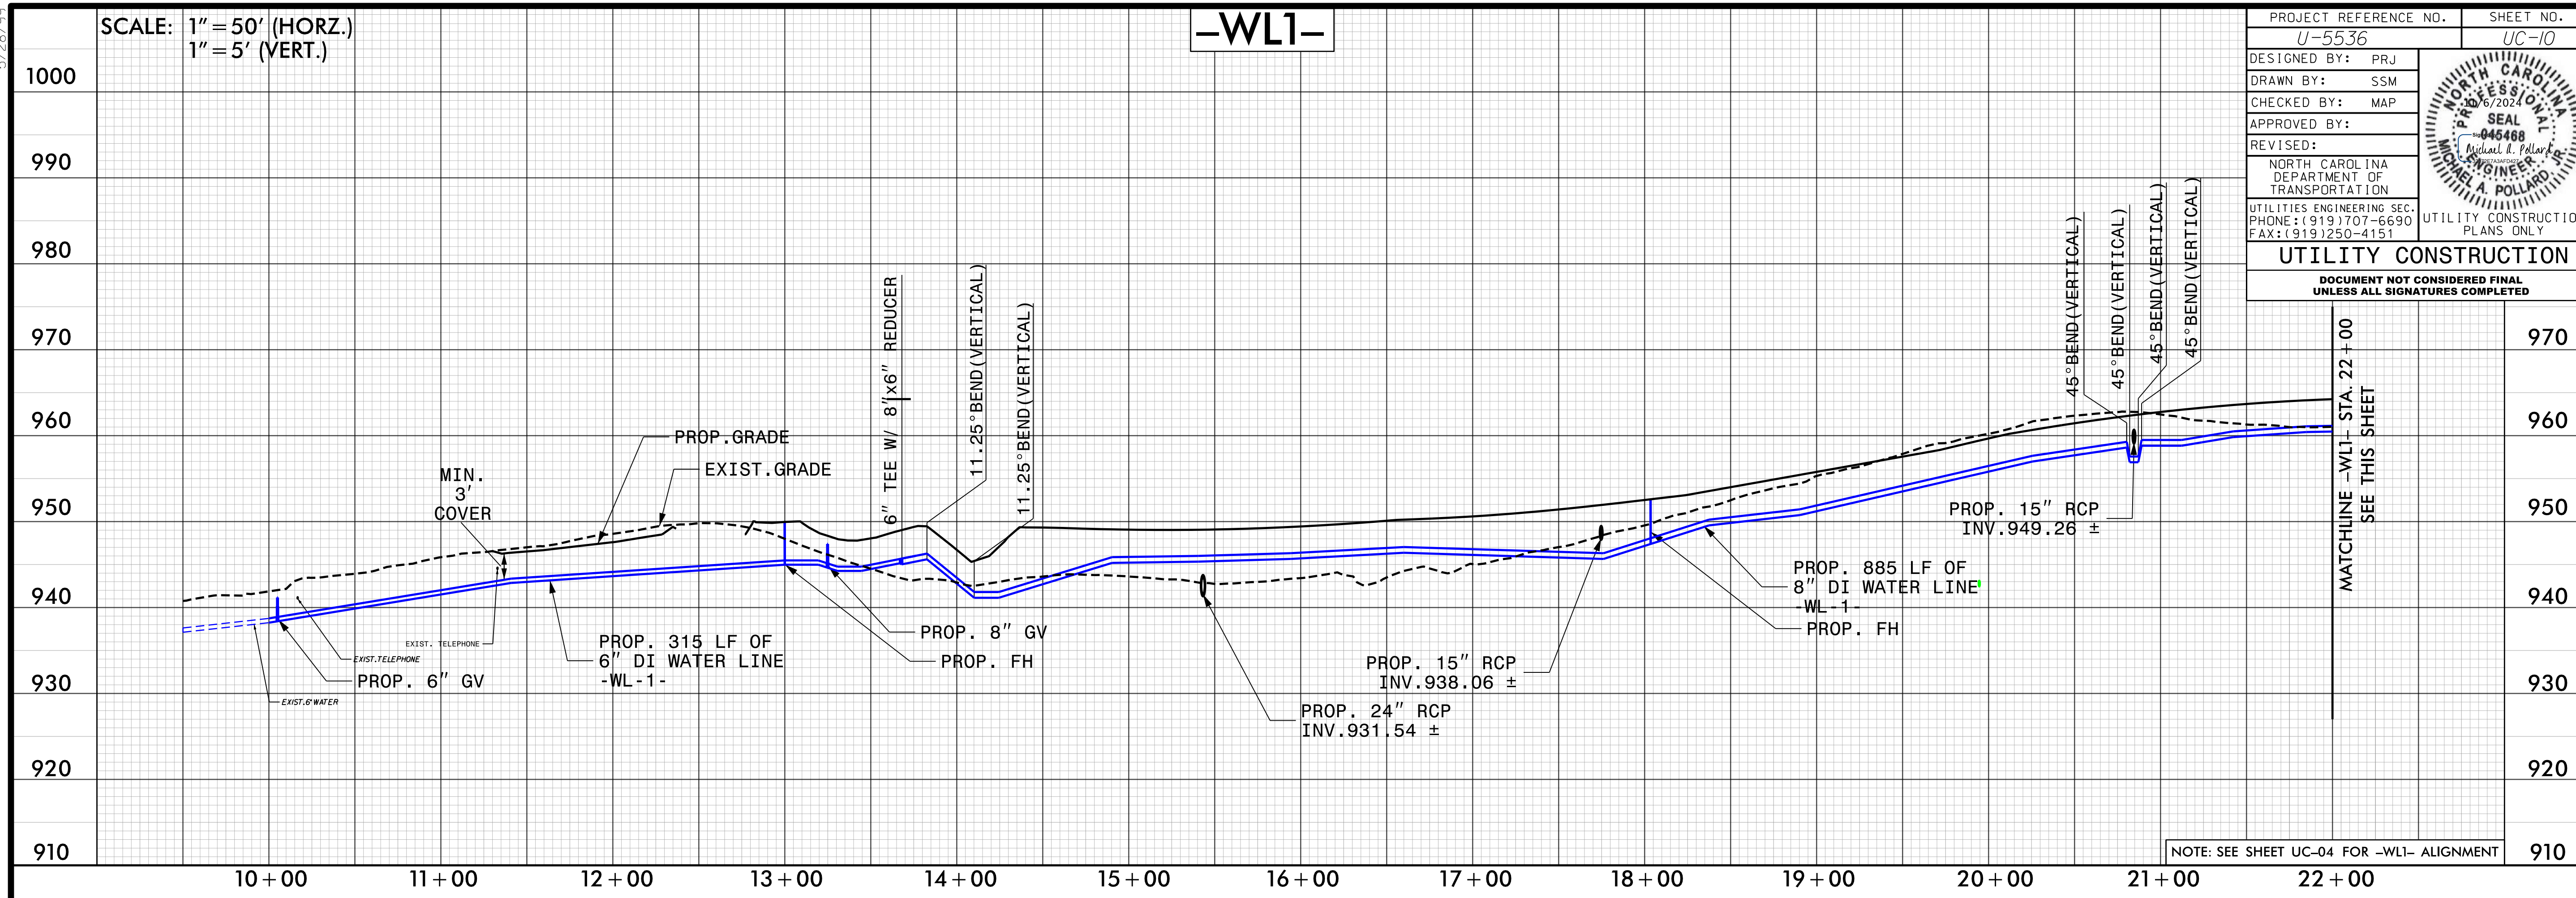

PROJECT REFERENCE NO. U-5536 SHEET NO. UC-10

DESIGNED BY: PRJ
DRAWN BY: SSM
CHECKED BY: MAP
APPROVED BY:

UTILITIES ENGINEERING SEC. PHONE: (919) 707-6690 FAX: (919) 250-4151

UTILITY CONSTRUCTION PLANS ONLY

UTILITY DESIGN APPROVED

Water & Sewer

Designed by: *Michael Stover* 11/7/2024
Checked by: *Clifford Brinkley* Date


Approval by the Utilities Director of the water and sewer infrastructure depicted in these plans does not constitute approval for any other purpose than that set forth in Section 64 of the Water System Policy and Section 36 of the Sewer System Policy of the City/County Utility Commission. To the extent other permits, licenses, permissions or the like must be obtained to complete this project, such are specifically not granted by this approval and must be obtained by the Developer and/or his designee.

CITY OF WINSTON-SALEM
PERMIT NUMBER
WATER 3368
SEWER 3368
DATE 11/6/24

Approval of these water & sanitary sewer plans does not constitute approval for construction. Approval of construction must be in formal written agreement. Failure to obtain such agreement prior to beginning of construction will relieve the City of any financial participation in this project whatsoever.

CITY OF WINSTON-SALEM
Approved by: *Todd Lewis*

NOTE: SEE SHEET UC-04 AND UC-05 FOR -WL1- ALIGNMENT

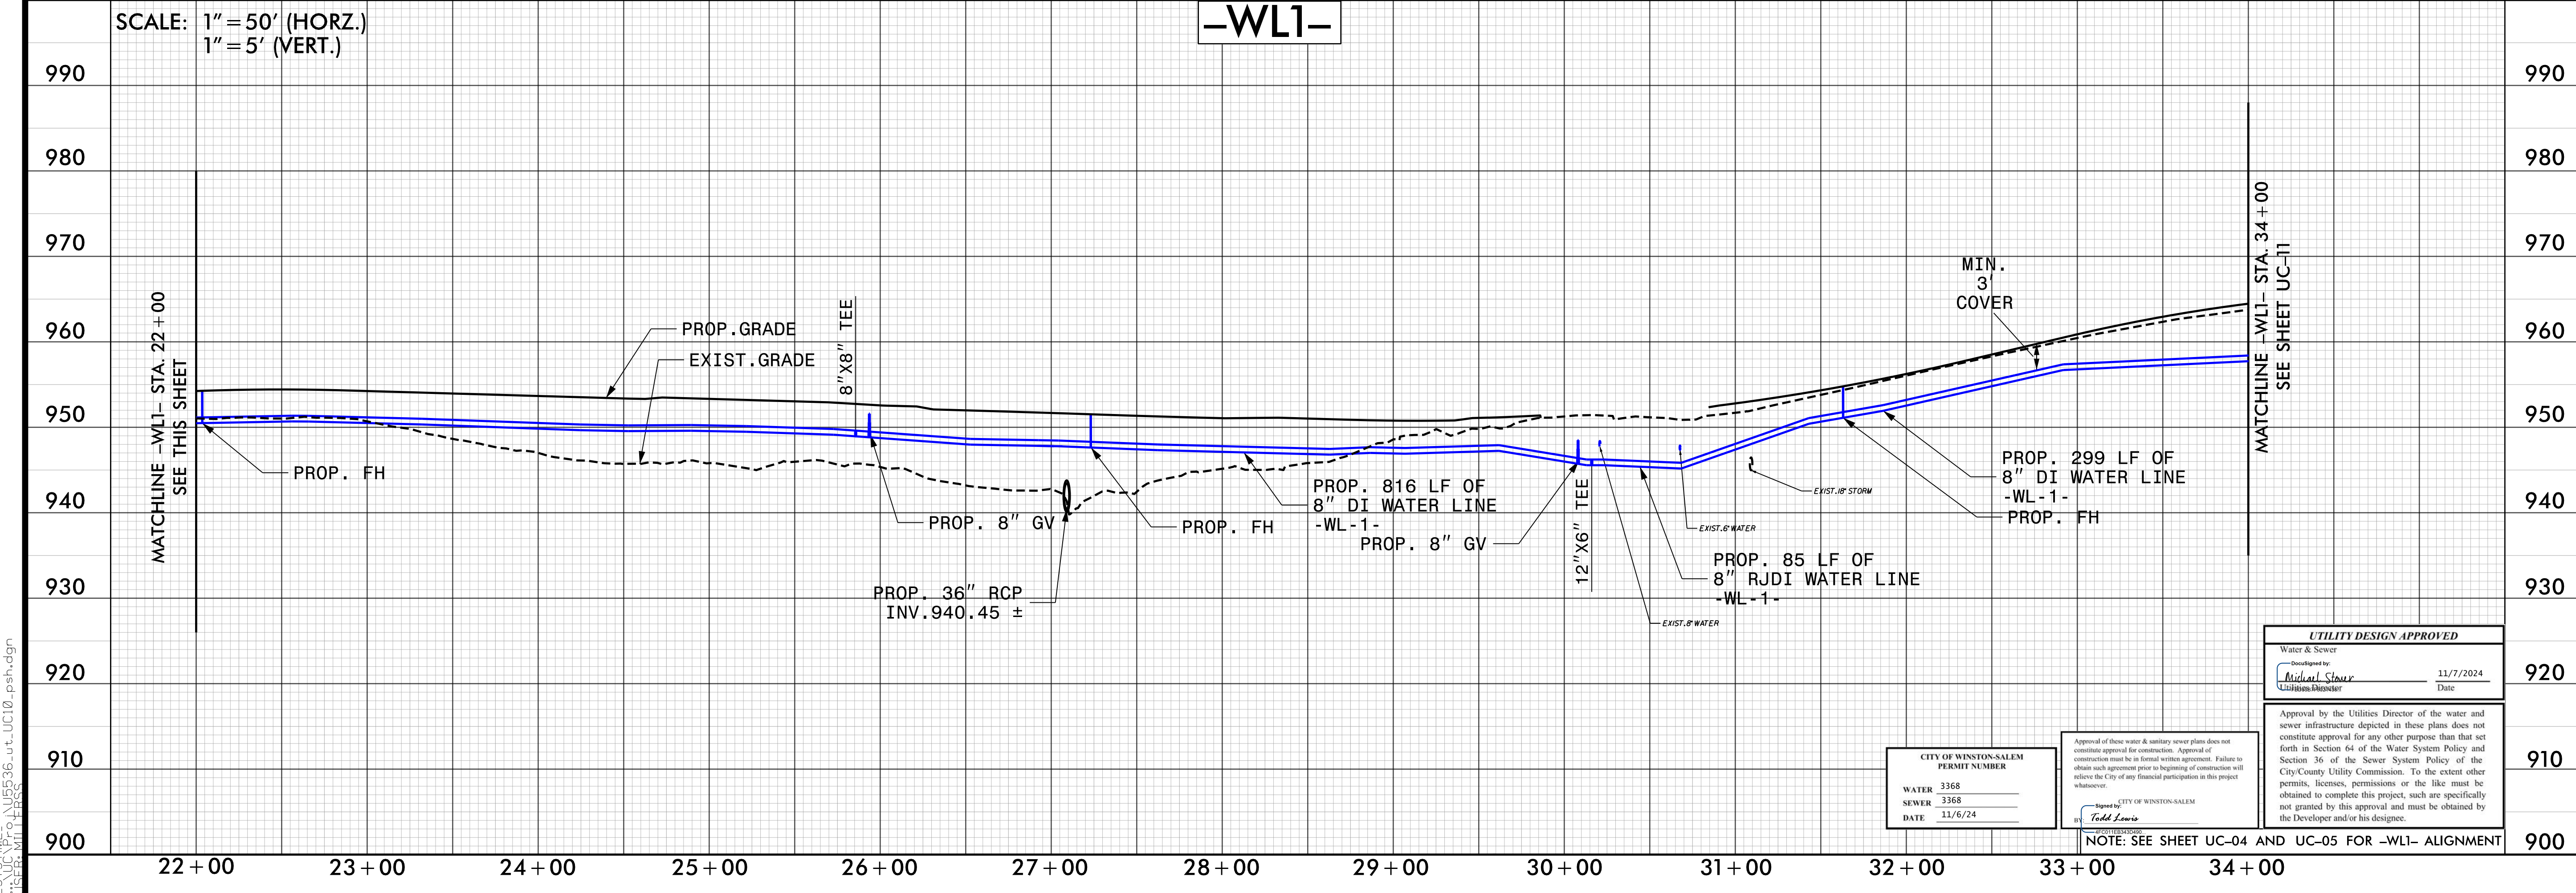

5/28/24
U-5536-ut-UC10-esh.dgn