

5/28/99


PROJECT REFERENCE NO. <i>U-5536</i>	SHEET NO. <i>UC-15</i>
DESIGNED BY: PRJ	
DRAWN BY: SSM	
CHECKED BY: MAP	
APPROVED BY:	
REVISED:	NORTH CAROLINA DEPARTMENT OF TRANSPORTATION UTILITIES ENGINEERING SEC. PHONE: (919) 707-6690 FAX: (919) 250-4151
UTILITY CONSTRUCTION	
<small>DOCUMENT NOT CONSIDERED FINAL UNLESS ALL SIGNATURES COMPLETED</small>	

THIS PROFILE INTENTIONALLY LEFT BLANK

10+00 11+00 12+00 13+00 14+00 15+00

SCALE: 1" = 50' (HORZ.)
1" = 5' (VERT.)

-WL13-

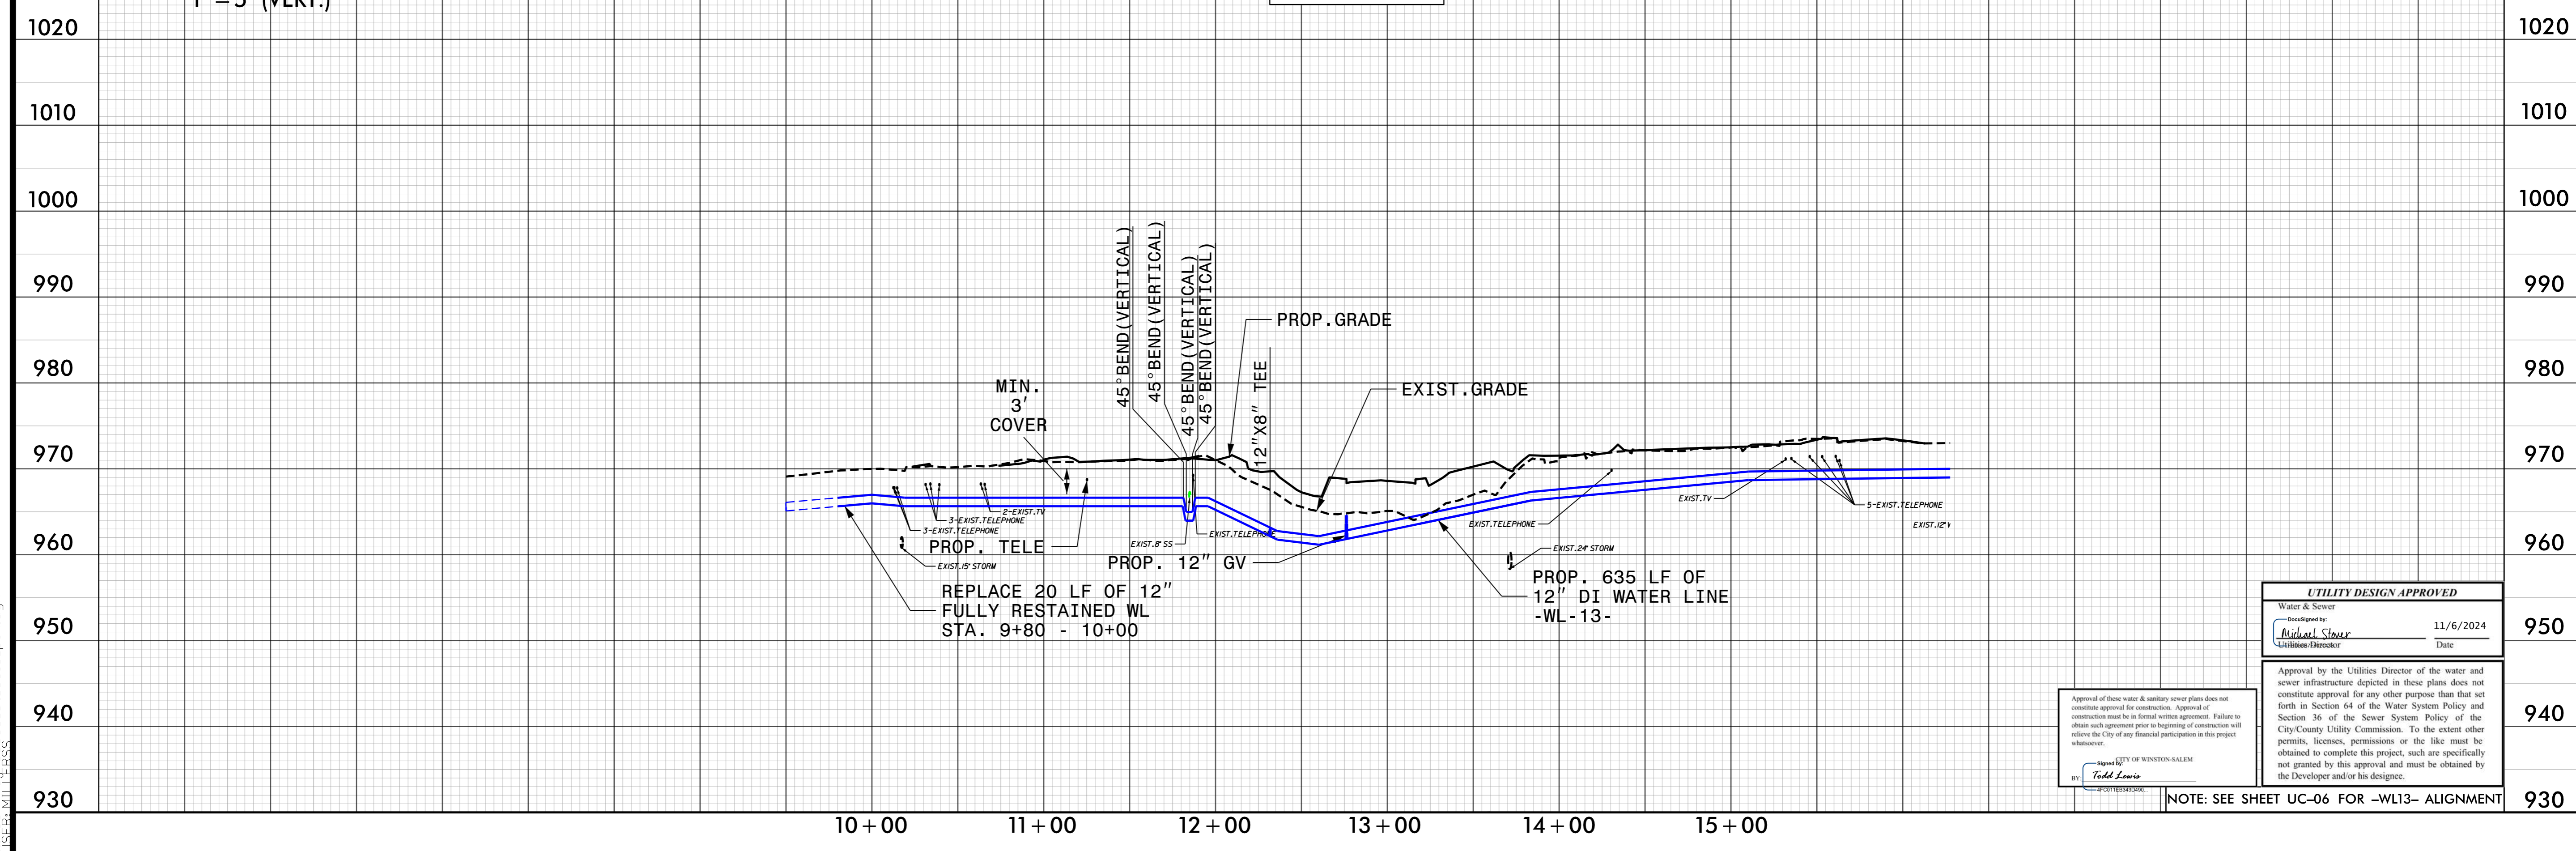

UTILITY DESIGN APPROVED

Water & Sewer	Date
<i>Michael Stover</i>	11/6/2024
Utilities Director	Date

Approval of these water & sanitary sewer plans does not constitute approval for construction. Approval of construction must be in formal written agreement. Failure to obtain such agreement prior to beginning of construction will relieve the City of any financial participation in this project whatsoever.

BY: *Todd Lewis*
CITY OF WINSTON-SALEM
UTILITIES DIRECTOR

Approval by the Utilities Director of the water and sewer infrastructure depicted in these plans does not constitute approval for any other purpose than that set forth in Section 64 of the Water System Policy and Section 36 of the Sewer System Policy of the City/County Utility Commission. To the extent other permits, licenses, permissions or the like must be obtained to complete this project, such are specifically not granted by this approval and must be obtained by the Developer and/or his designee.

NOTE: SEE SHEET UC-06 FOR -WL13- ALIGNMENT

-SYSTEME-\\NF5536-ut_UC15_psh.dgn