



5/28/99

1010

SCALE: 1" = 50' (HORZ.)  
1" = 5' (VERT.)

**-SS4-**

PROJECT REFERENCE NO.	UC-21
DESIGNED BY:	PRJ
DRAWN BY:	SSM
CHECKED BY:	MAP
APPROVED BY:	
REVISED:	
NORTH CAROLINA DEPARTMENT OF TRANSPORTATION	
UTILITIES ENGINEERING SEC. PHONE: (919) 707-6690 FAX: (919) 250-4151	
UTILITY CONSTRUCTION PLANS ONLY	
<b>UTILITY CONSTRUCTION</b>	
DOCUMENT NOT CONSIDERED FINAL UNLESS ALL SIGNATURES COMPLETED	

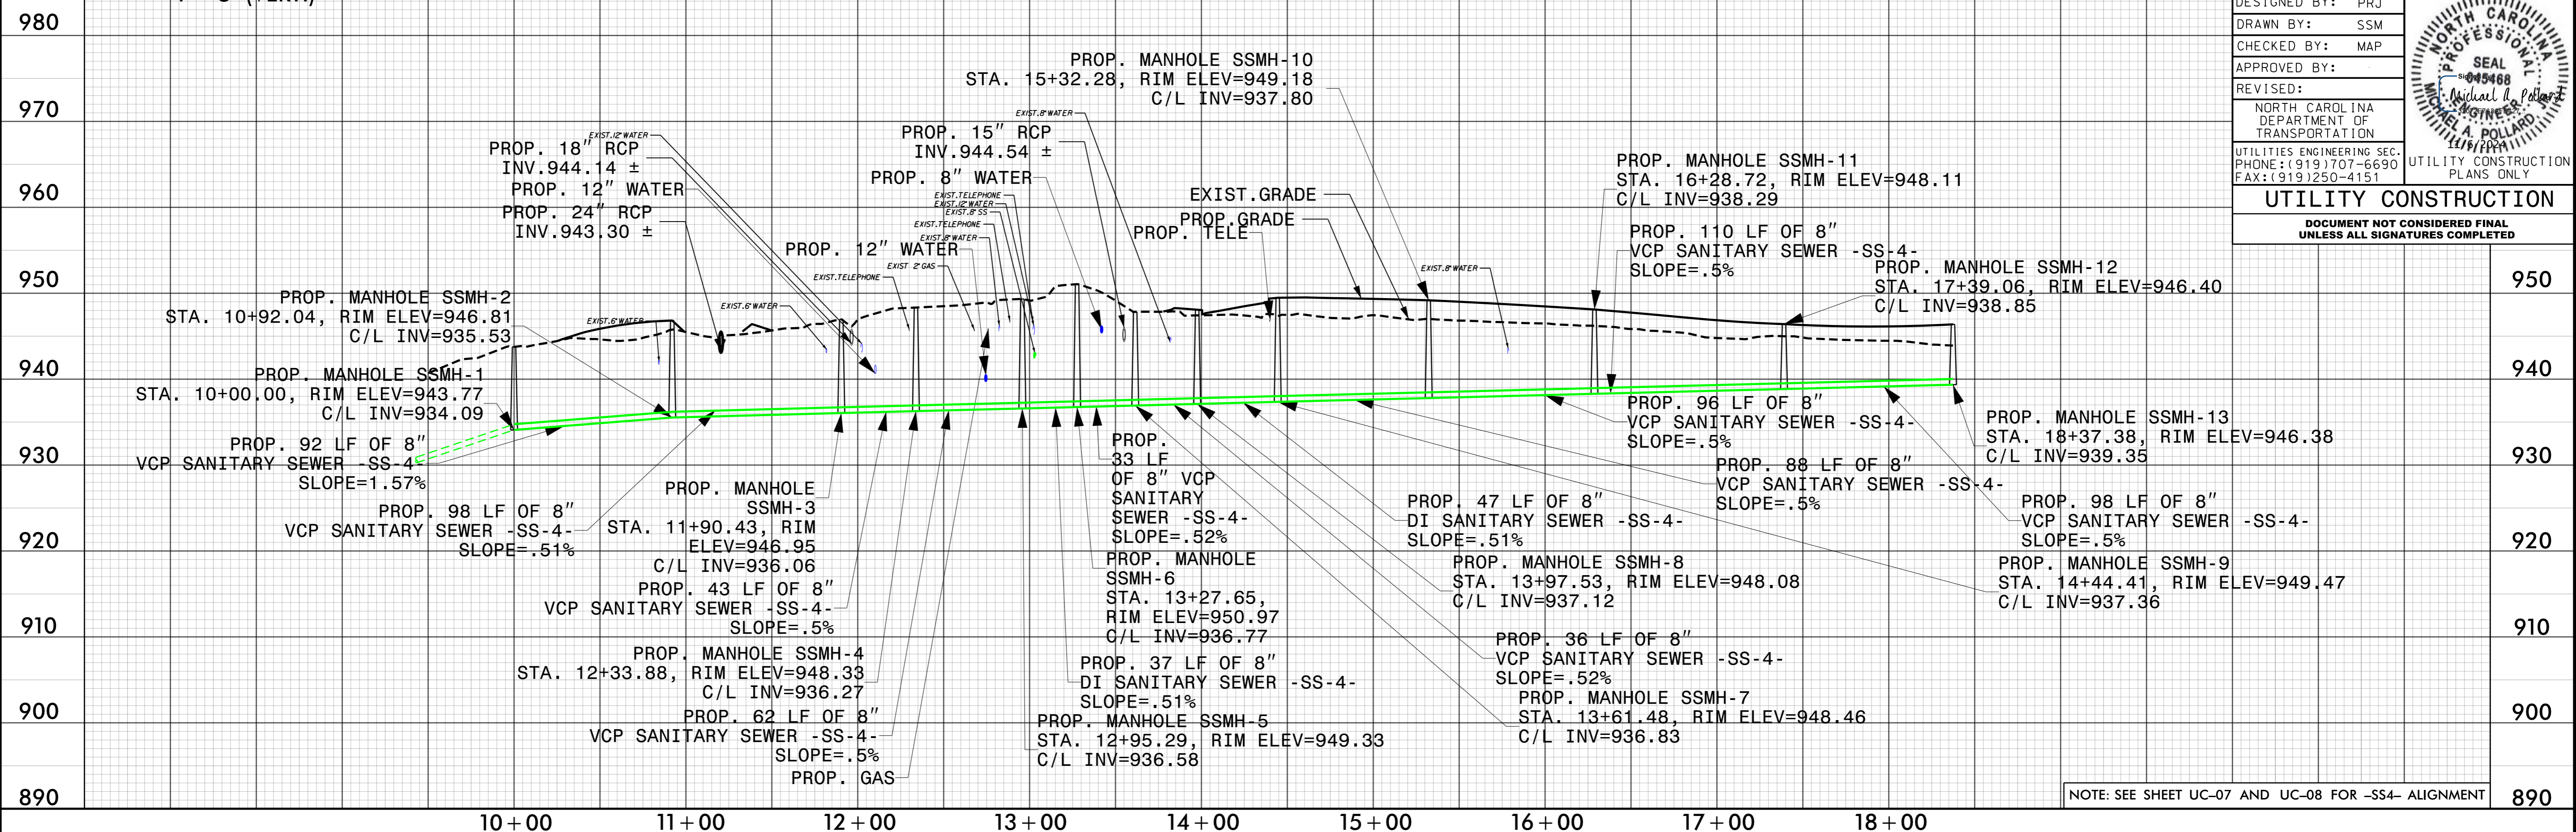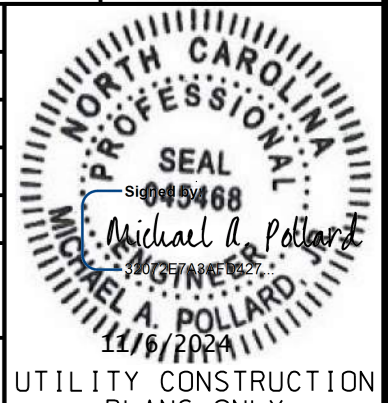


NOTE: SEE SHEET UC-07 AND UC-08 FOR -SS4- ALIGNMENT

SCALE: 1" = 50' (HORZ.)  
1" = 5' (VERT.)

**-SS5-**

**-SS7-**

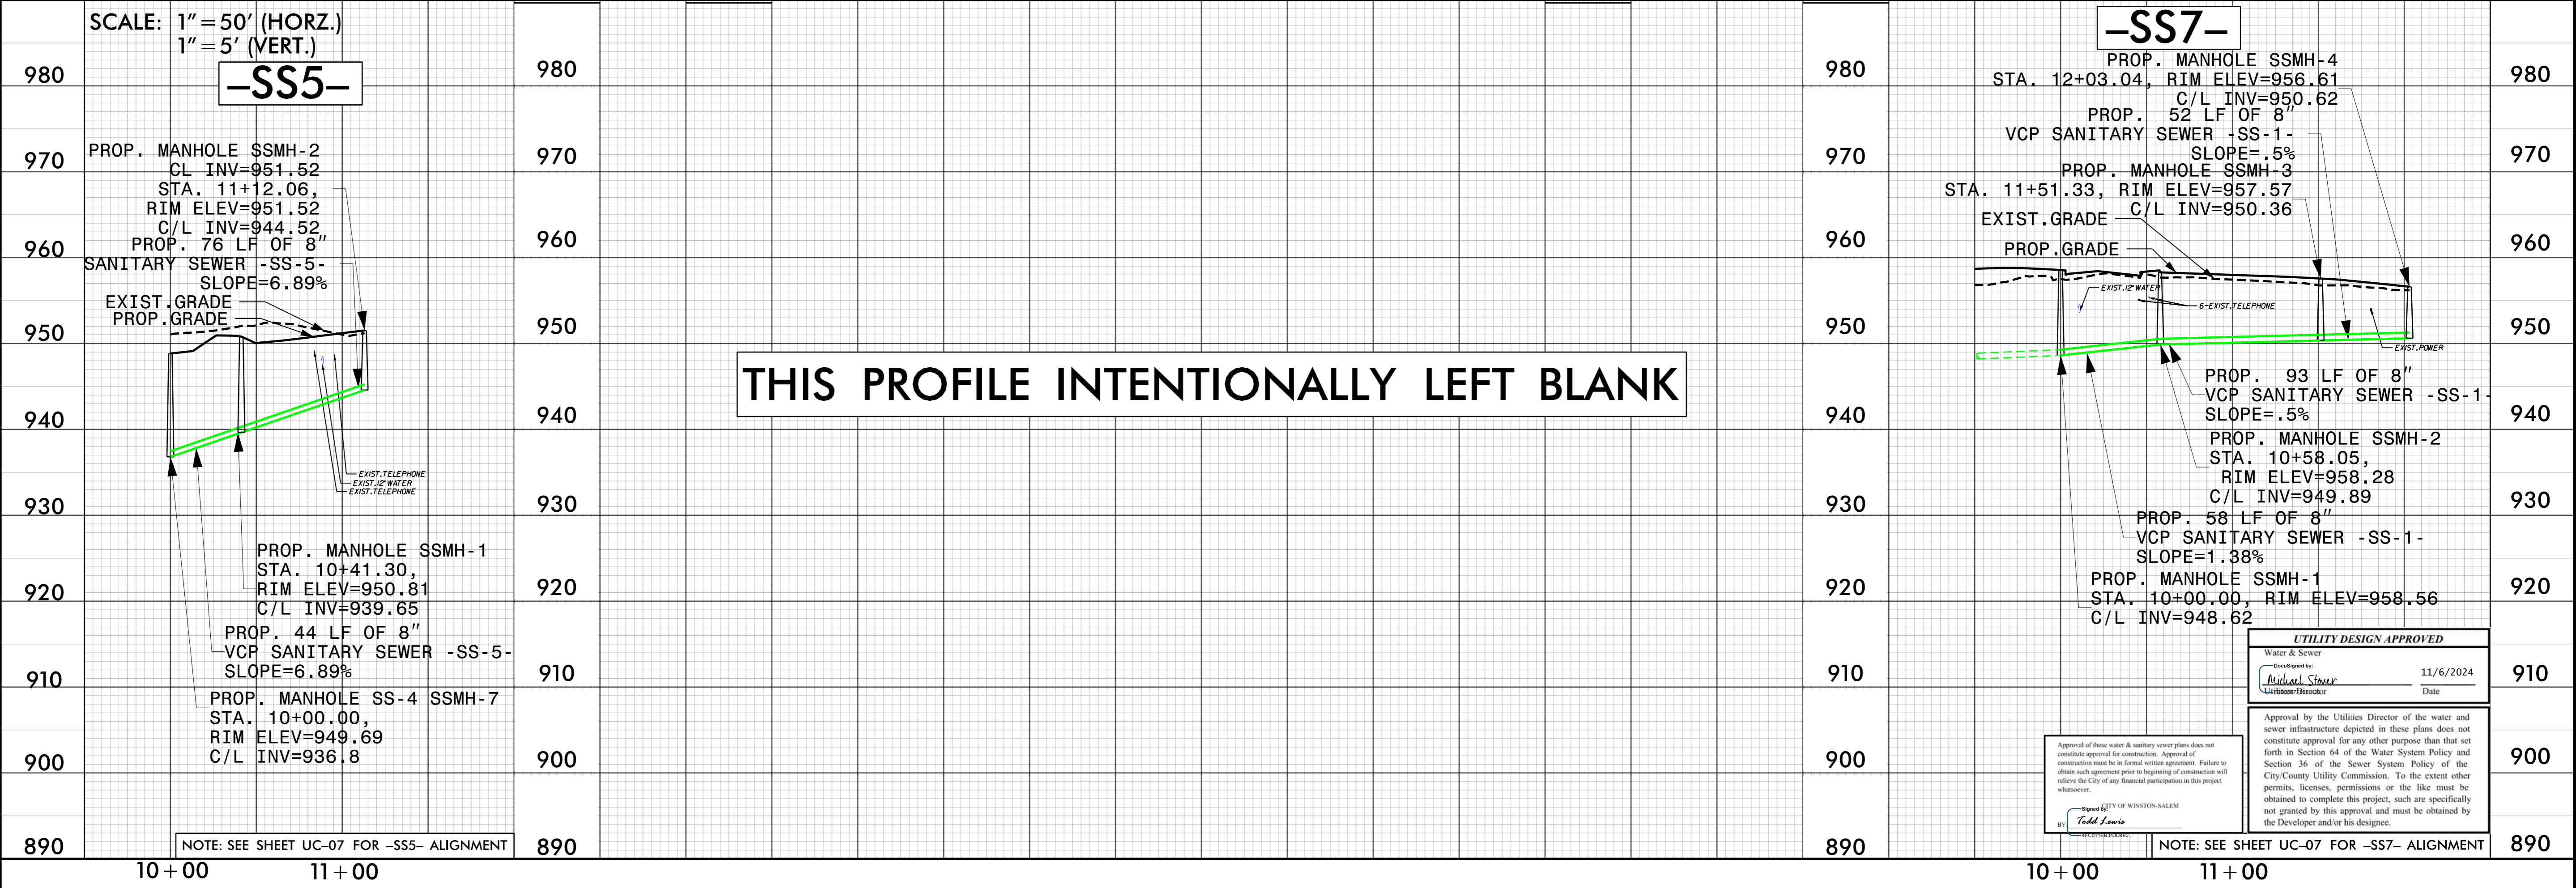

**THIS PROFILE INTENTIONALLY LEFT BLANK**

UTILITY DESIGN APPROVED	
Water & Sewer	
Designed by: <u>Michael Stover</u>	11/6/2024
Utilities Director:	Date

Approval of these water & sanitary sewer plans does not constitute approval for construction. Approval of construction must be in formal written agreement. Failure to obtain such agreement prior to beginning of construction will relieve the City of any financial participation in this project whatsoever.

Approval by the Utilities Director of the water and sewer infrastructure depicted in these plans does not constitute approval for any other purpose than that set forth in Section 64 of the Water System Policy and Section 36 of the Sewer System Policy of the City/County Utility Commission. To the extent other permits, licenses, permissions or the like must be obtained to complete this project, such are specifically not granted by this approval and must be obtained by the Developer and/or his designee.

CITY OF WINSTON-SALEM  
Todd Lewis

NOTE: SEE SHEET UC-07 FOR -SS7- ALIGNMENT

-SYSTEM-  
FILED: MITO-  
11/6/2024