



6/23/16

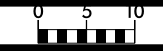

PROJ. REFERENCE NO.  
U-5536

SHEET NO.  
X-2

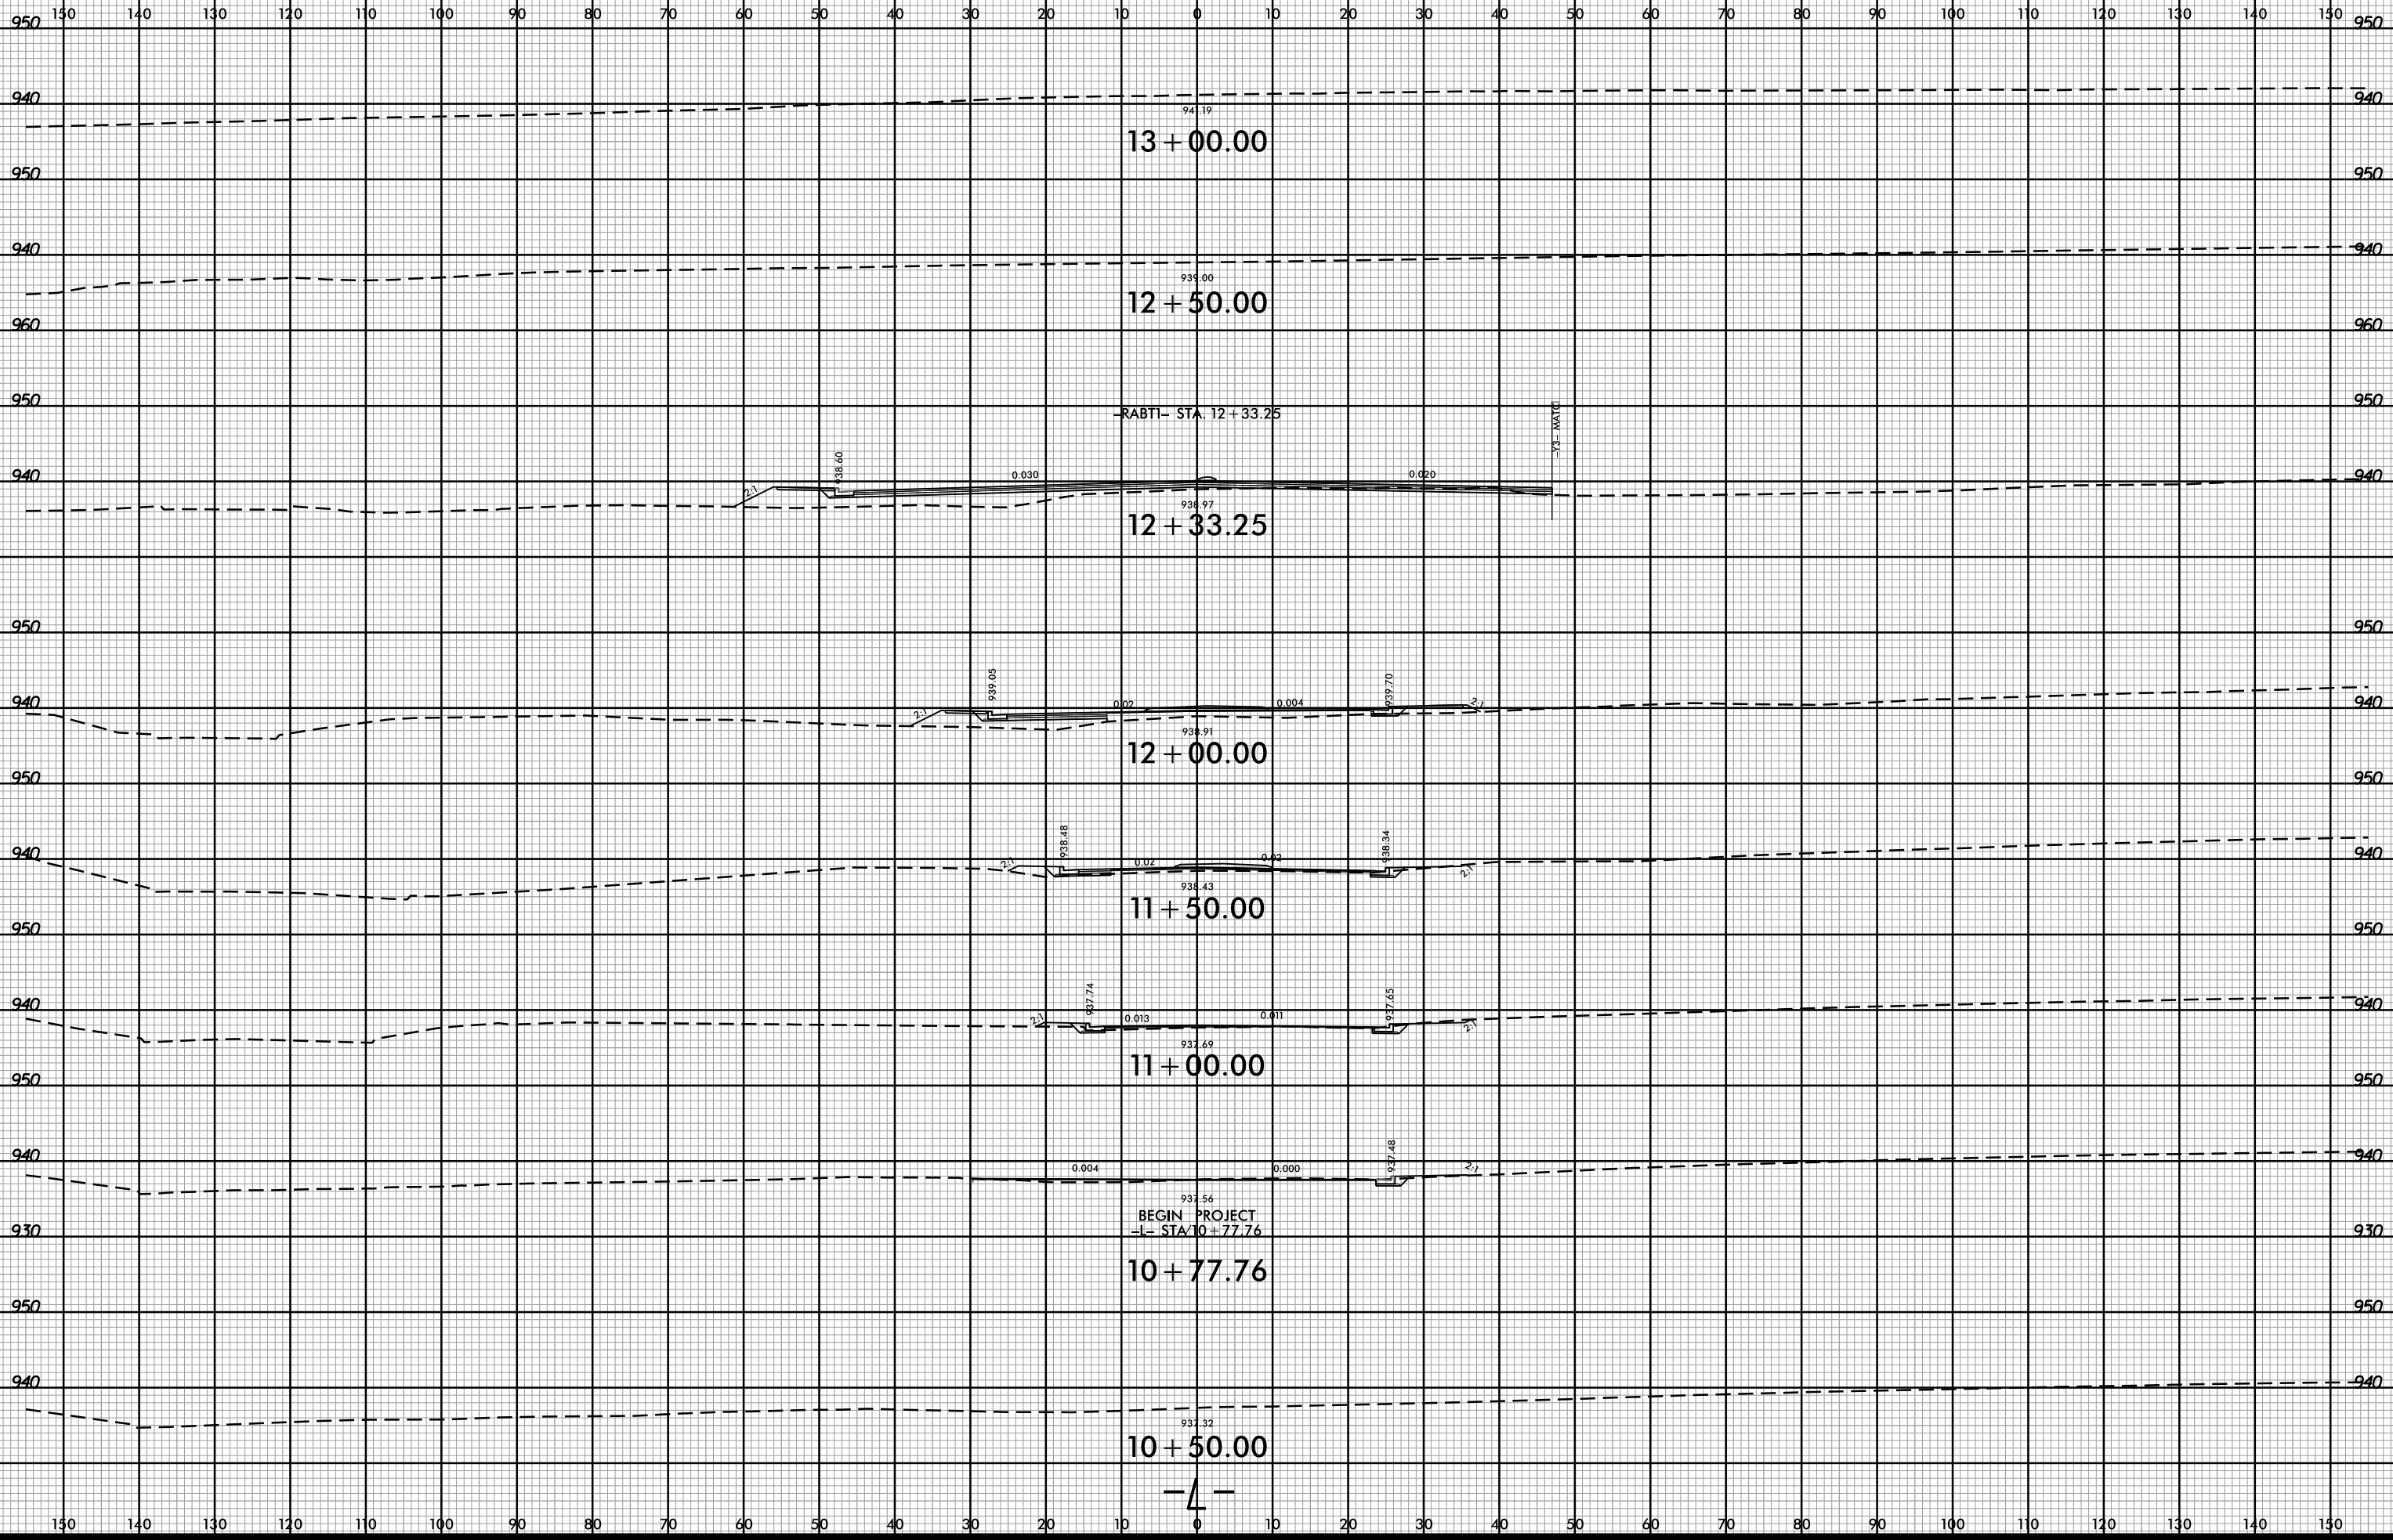

13 + 00.00

12 + 50.00

12 + 33.25

12 + 00.00

11 + 50.00

11 + 00.00

10 + 77.76

10 + 50.00

— 4 —

BEGIN PROJECT  
— STA/10 + 77.76

RABTI- STA. 12 + 33.25

—Y3- MARK

-SYSTEME  
I:\XSC\U5536\rdy-XPL-L.dgn