



6/23/16

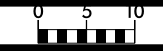

PROJ. REFERENCE NO. U-5536 SHEET NO. X-3

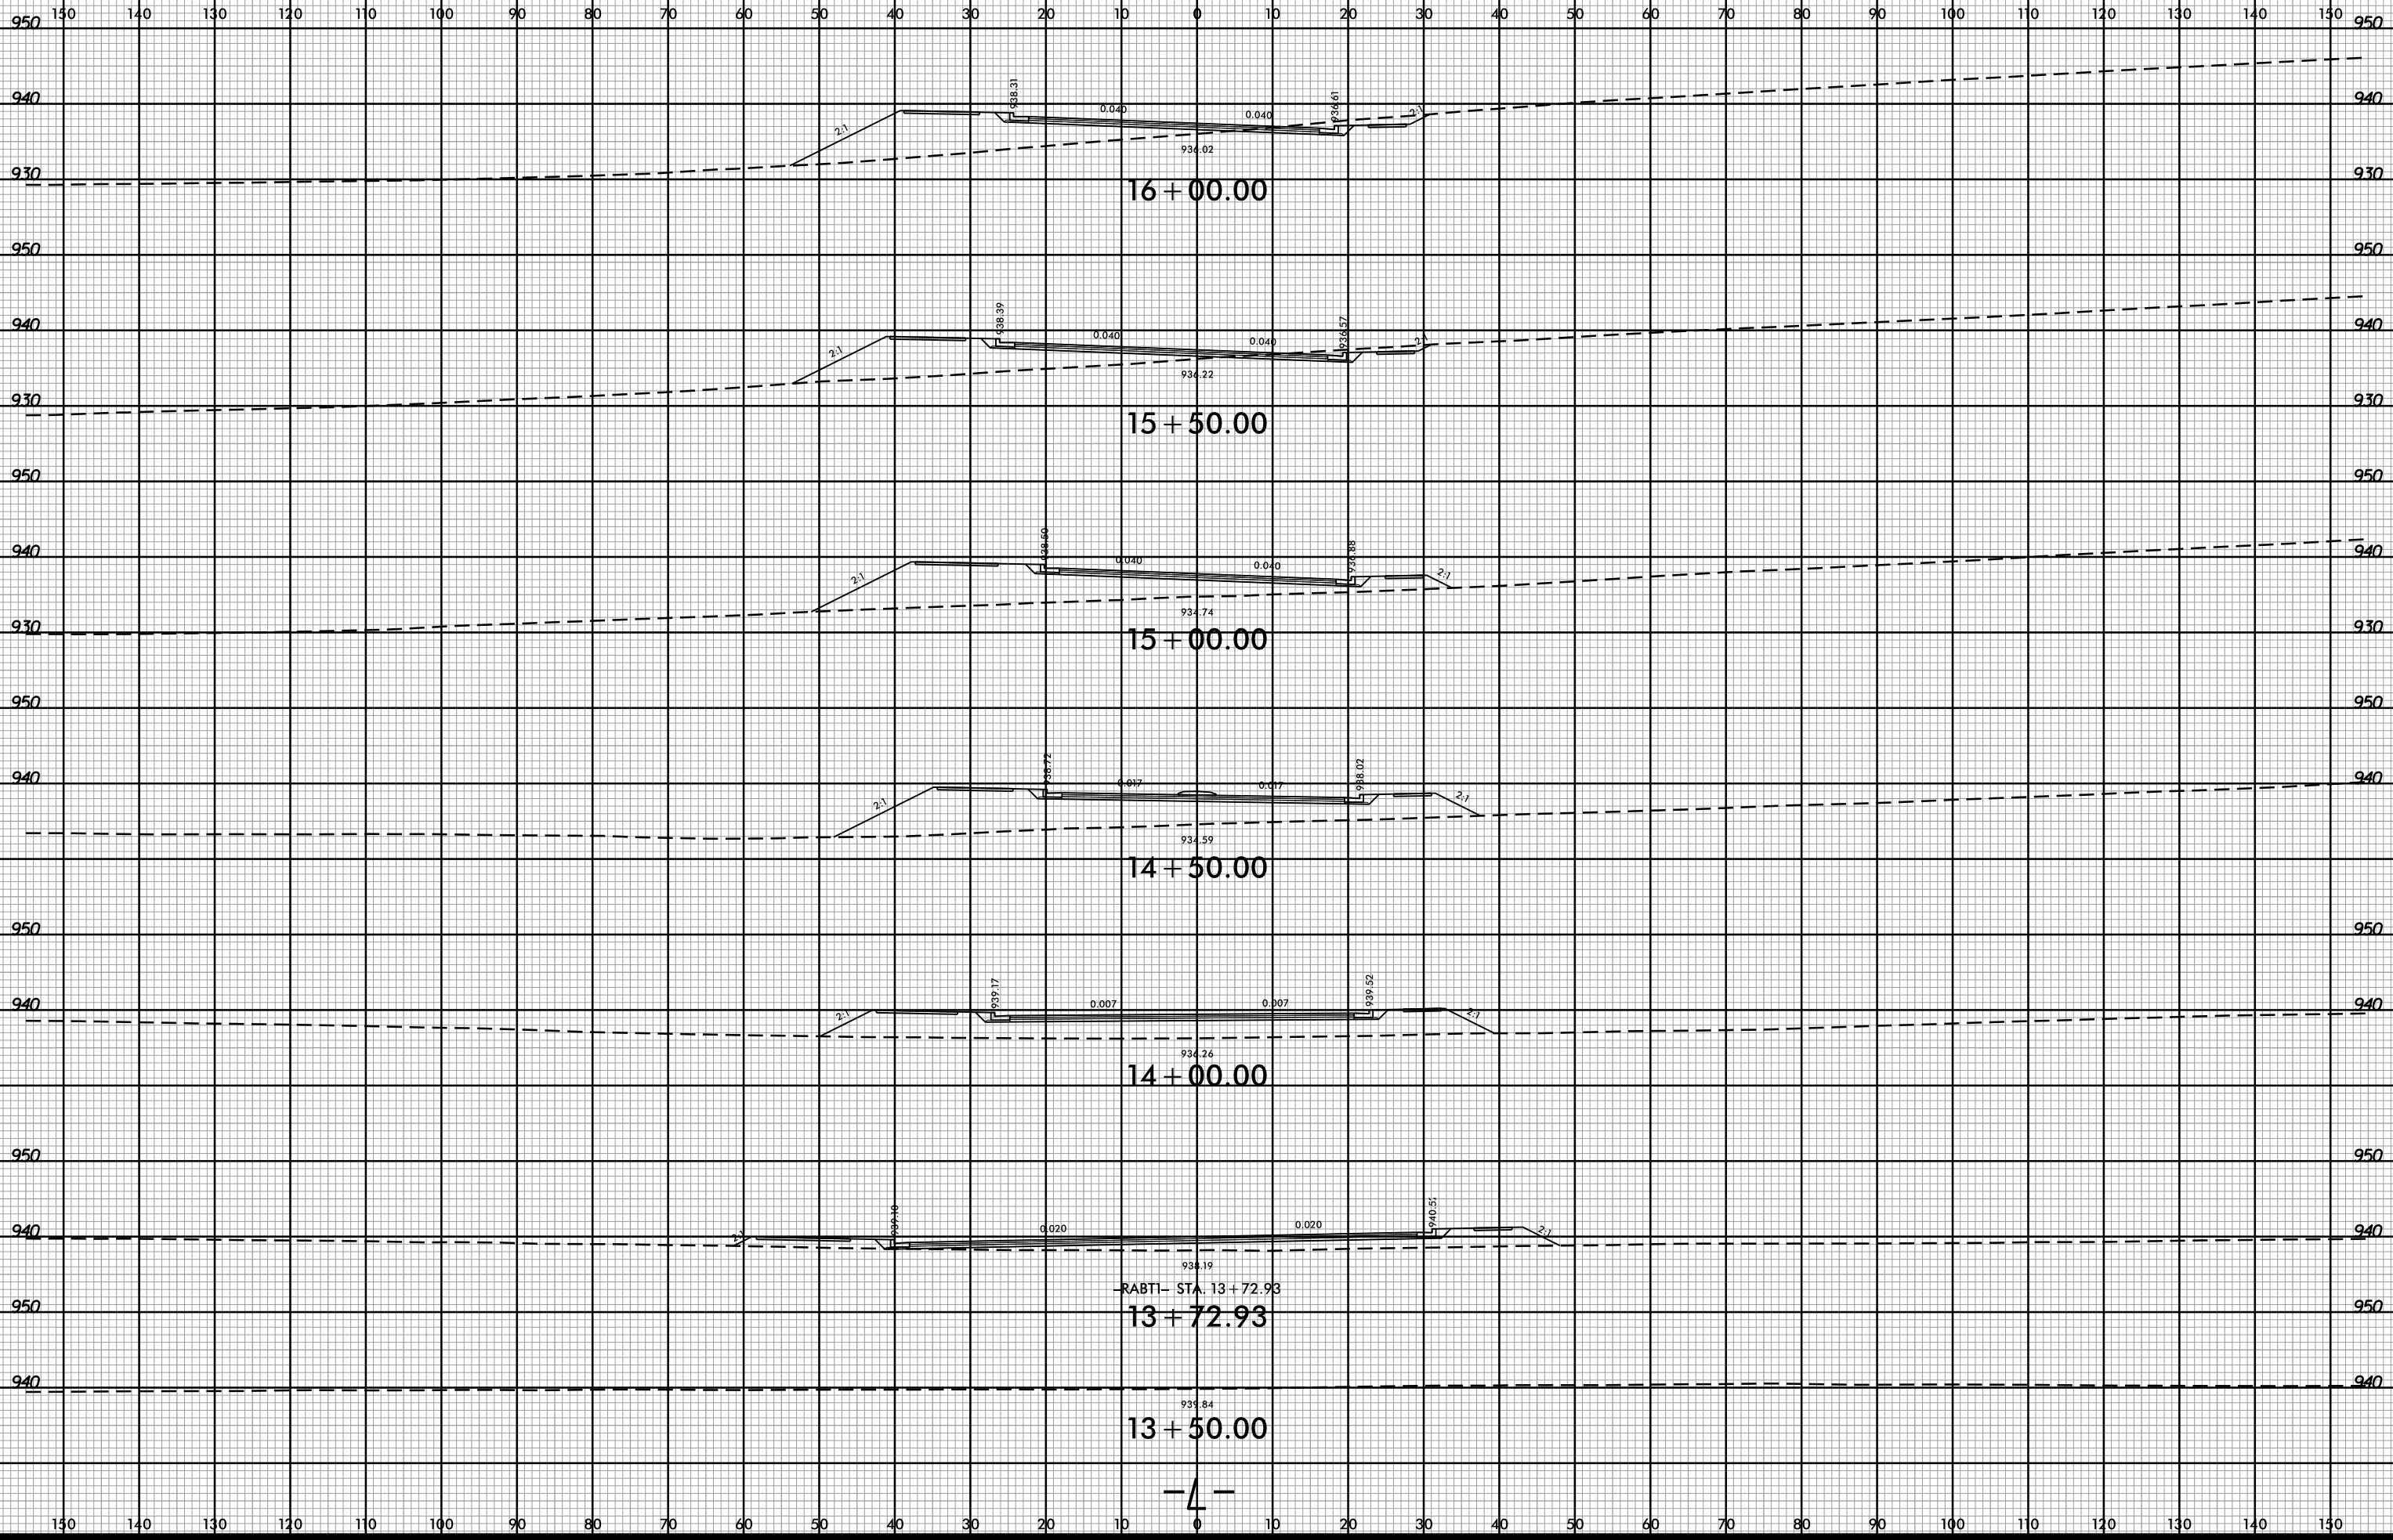

16 + 00.00

15 + 50.00

15 + 00.00

14 + 50.00

14 + 00.00

RABT1- STA. 13 + 72.93

13 + 50.00

-4-

-SYSTEME... U-5536... XPL... L.dgn