



6/23/16

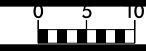

PROJ. REFERENCE NO.
U-5536

SHEET NO.
X-5

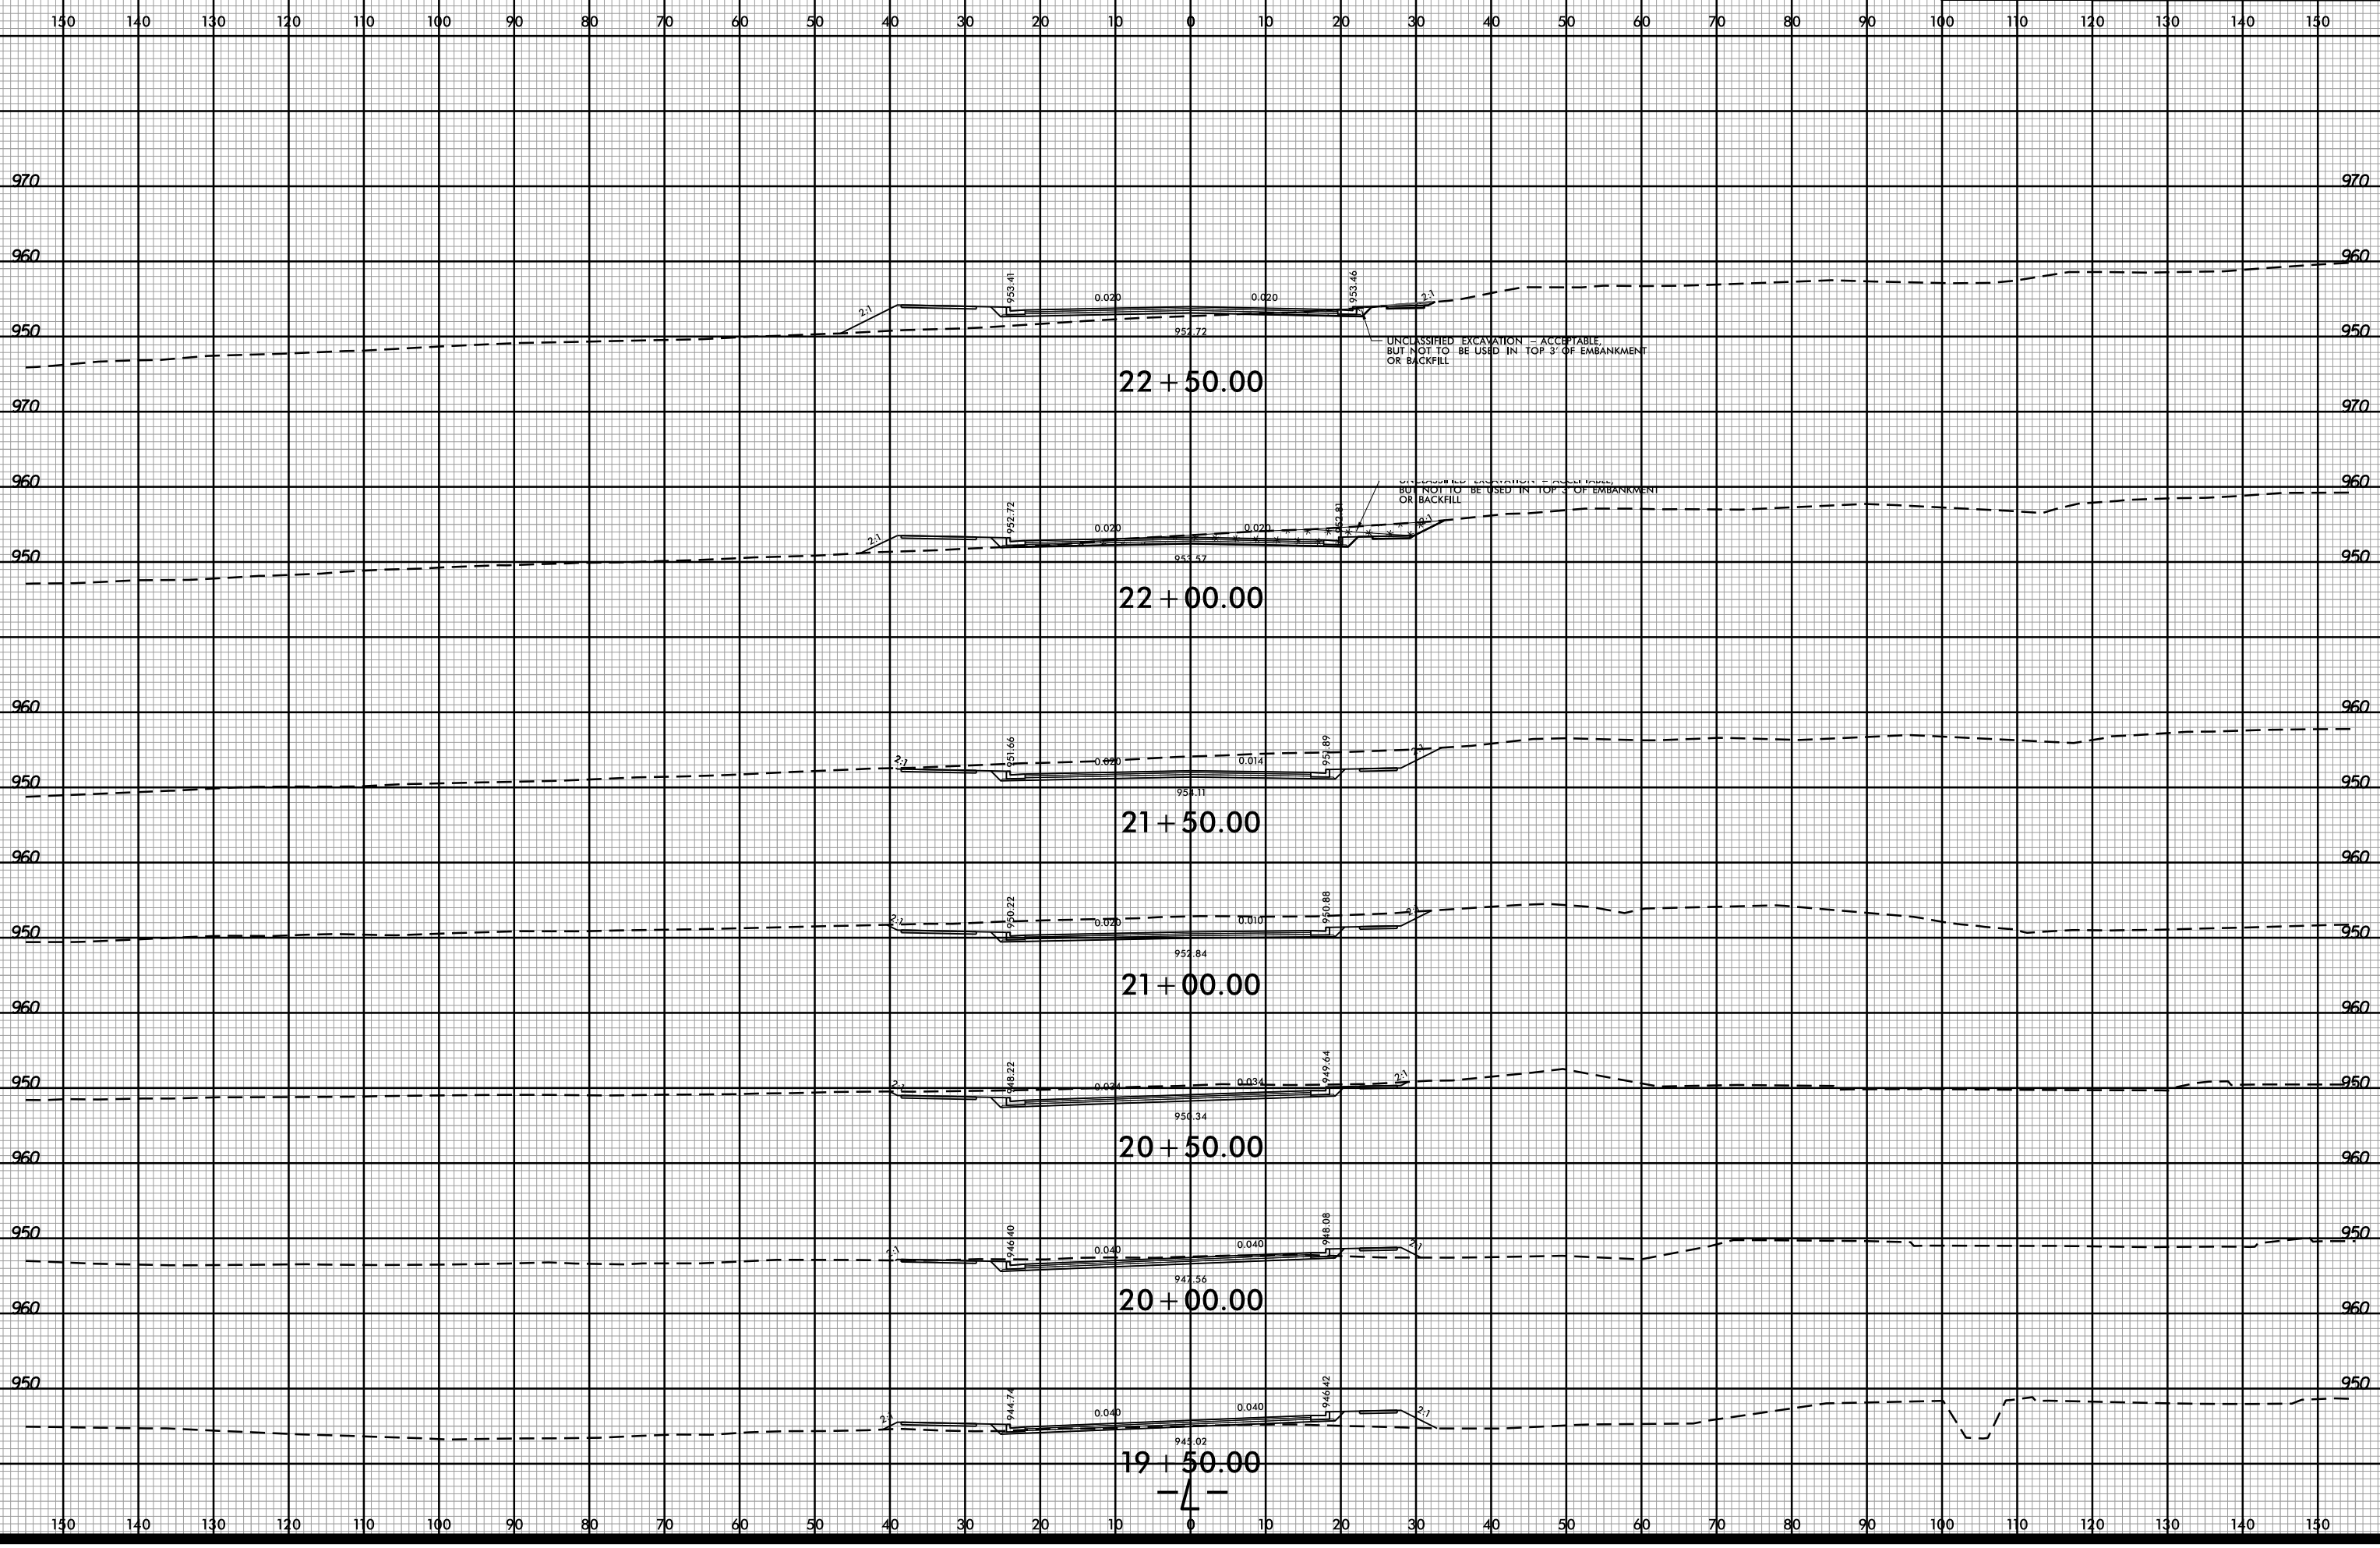

UNCLASSIFIED EXCAVATION - ACCEPTABLE.
BUT NOT TO BE USED IN TOP 3" OF EMBANKMENT
OR BACKFILL

UNCLASSIFIED EXCAVATION - ACCEPTABLE.
BUT NOT TO BE USED IN TOP 3" OF EMBANKMENT
OR BACKFILL

-SYSTEME...
i:\SYSTEME...
i:\SYSTEME...