



6/23/16

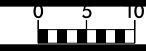

PROJ. REFERENCE NO.
U-5536

SHEET NO.
X-7

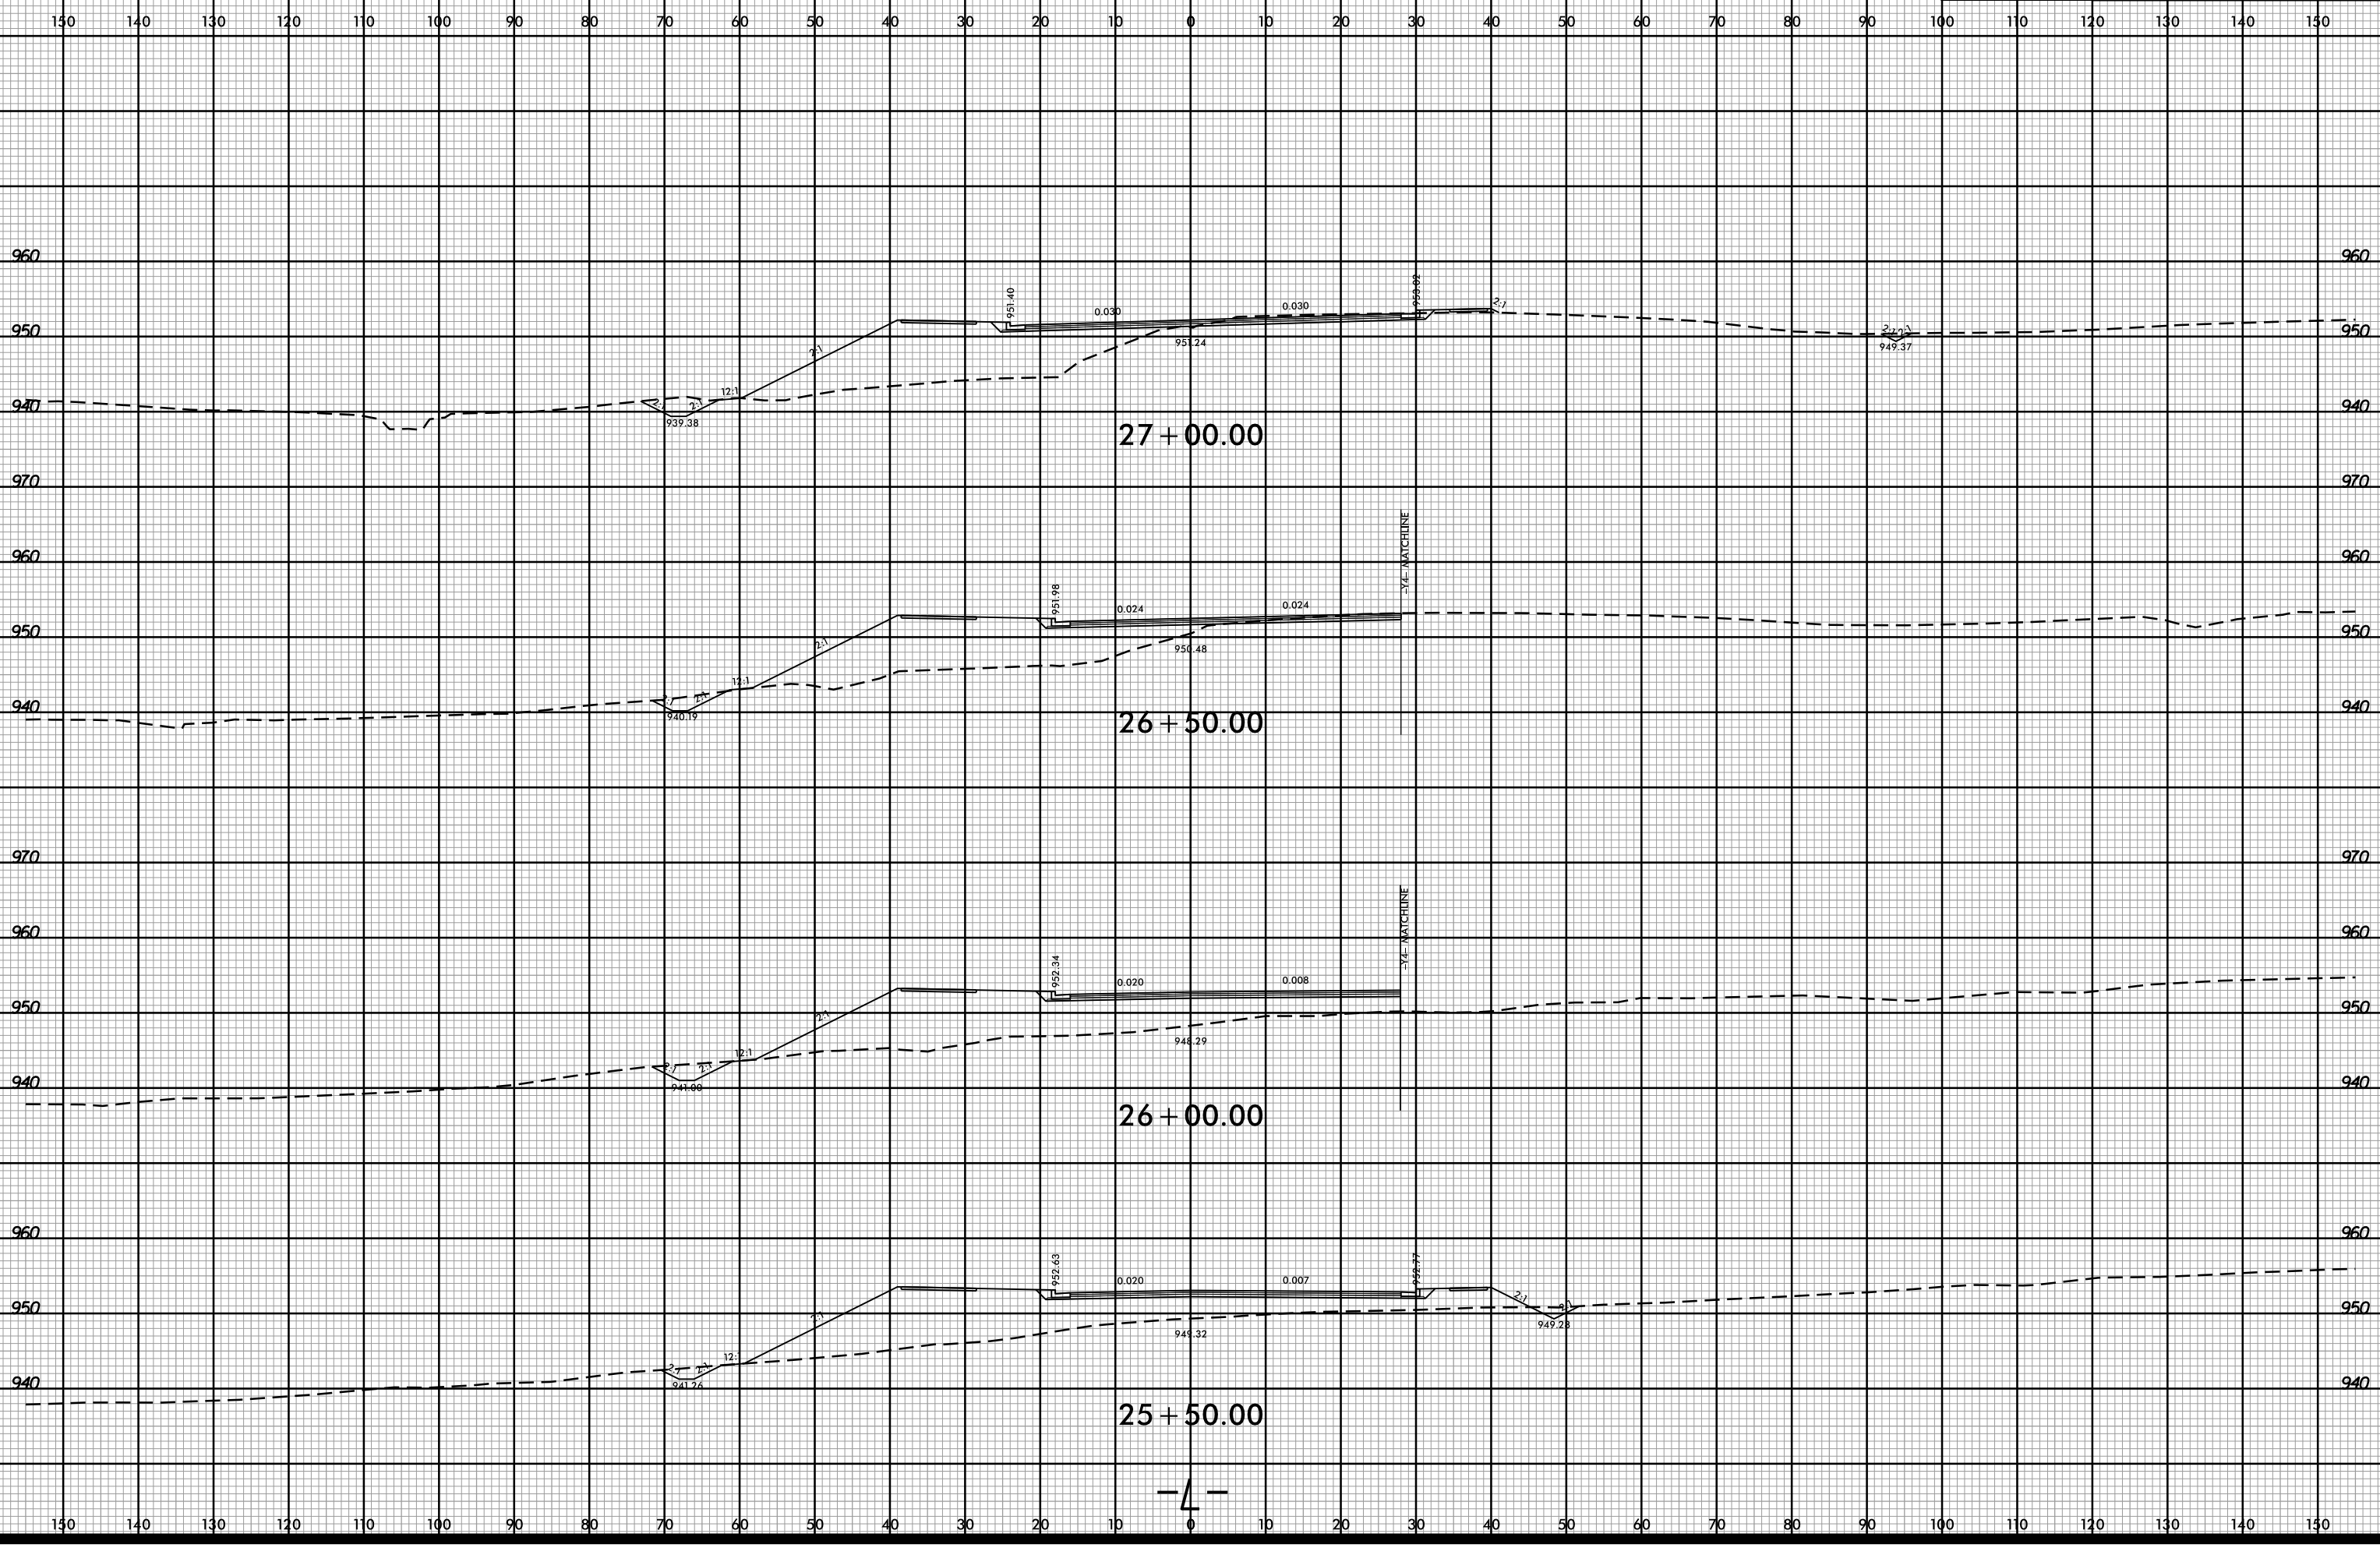


-SYSTEME
I:\XSC\U5536\rdy-XPL-L.dgn

27 + 00.00

26 + 50.00

26 + 00.00

25 + 50.00

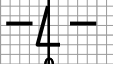

951.40

0.030

0.030

955.82

2.1

949.37

939.38

12:1

7:1

951.98

0.024

0.024

955.82

2.1

950.48

940.19

12:1

7:1

952.34

0.020

0.008

955.82

2.1

948.29

941.68

12:1

7:1

952.63

0.020

0.007

955.82

2.1

949.28

941.24

12:1

7:1