



6/23/16

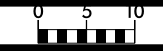

PROJ. REFERENCE NO.  
U-5536

SHEET NO.  
X-8

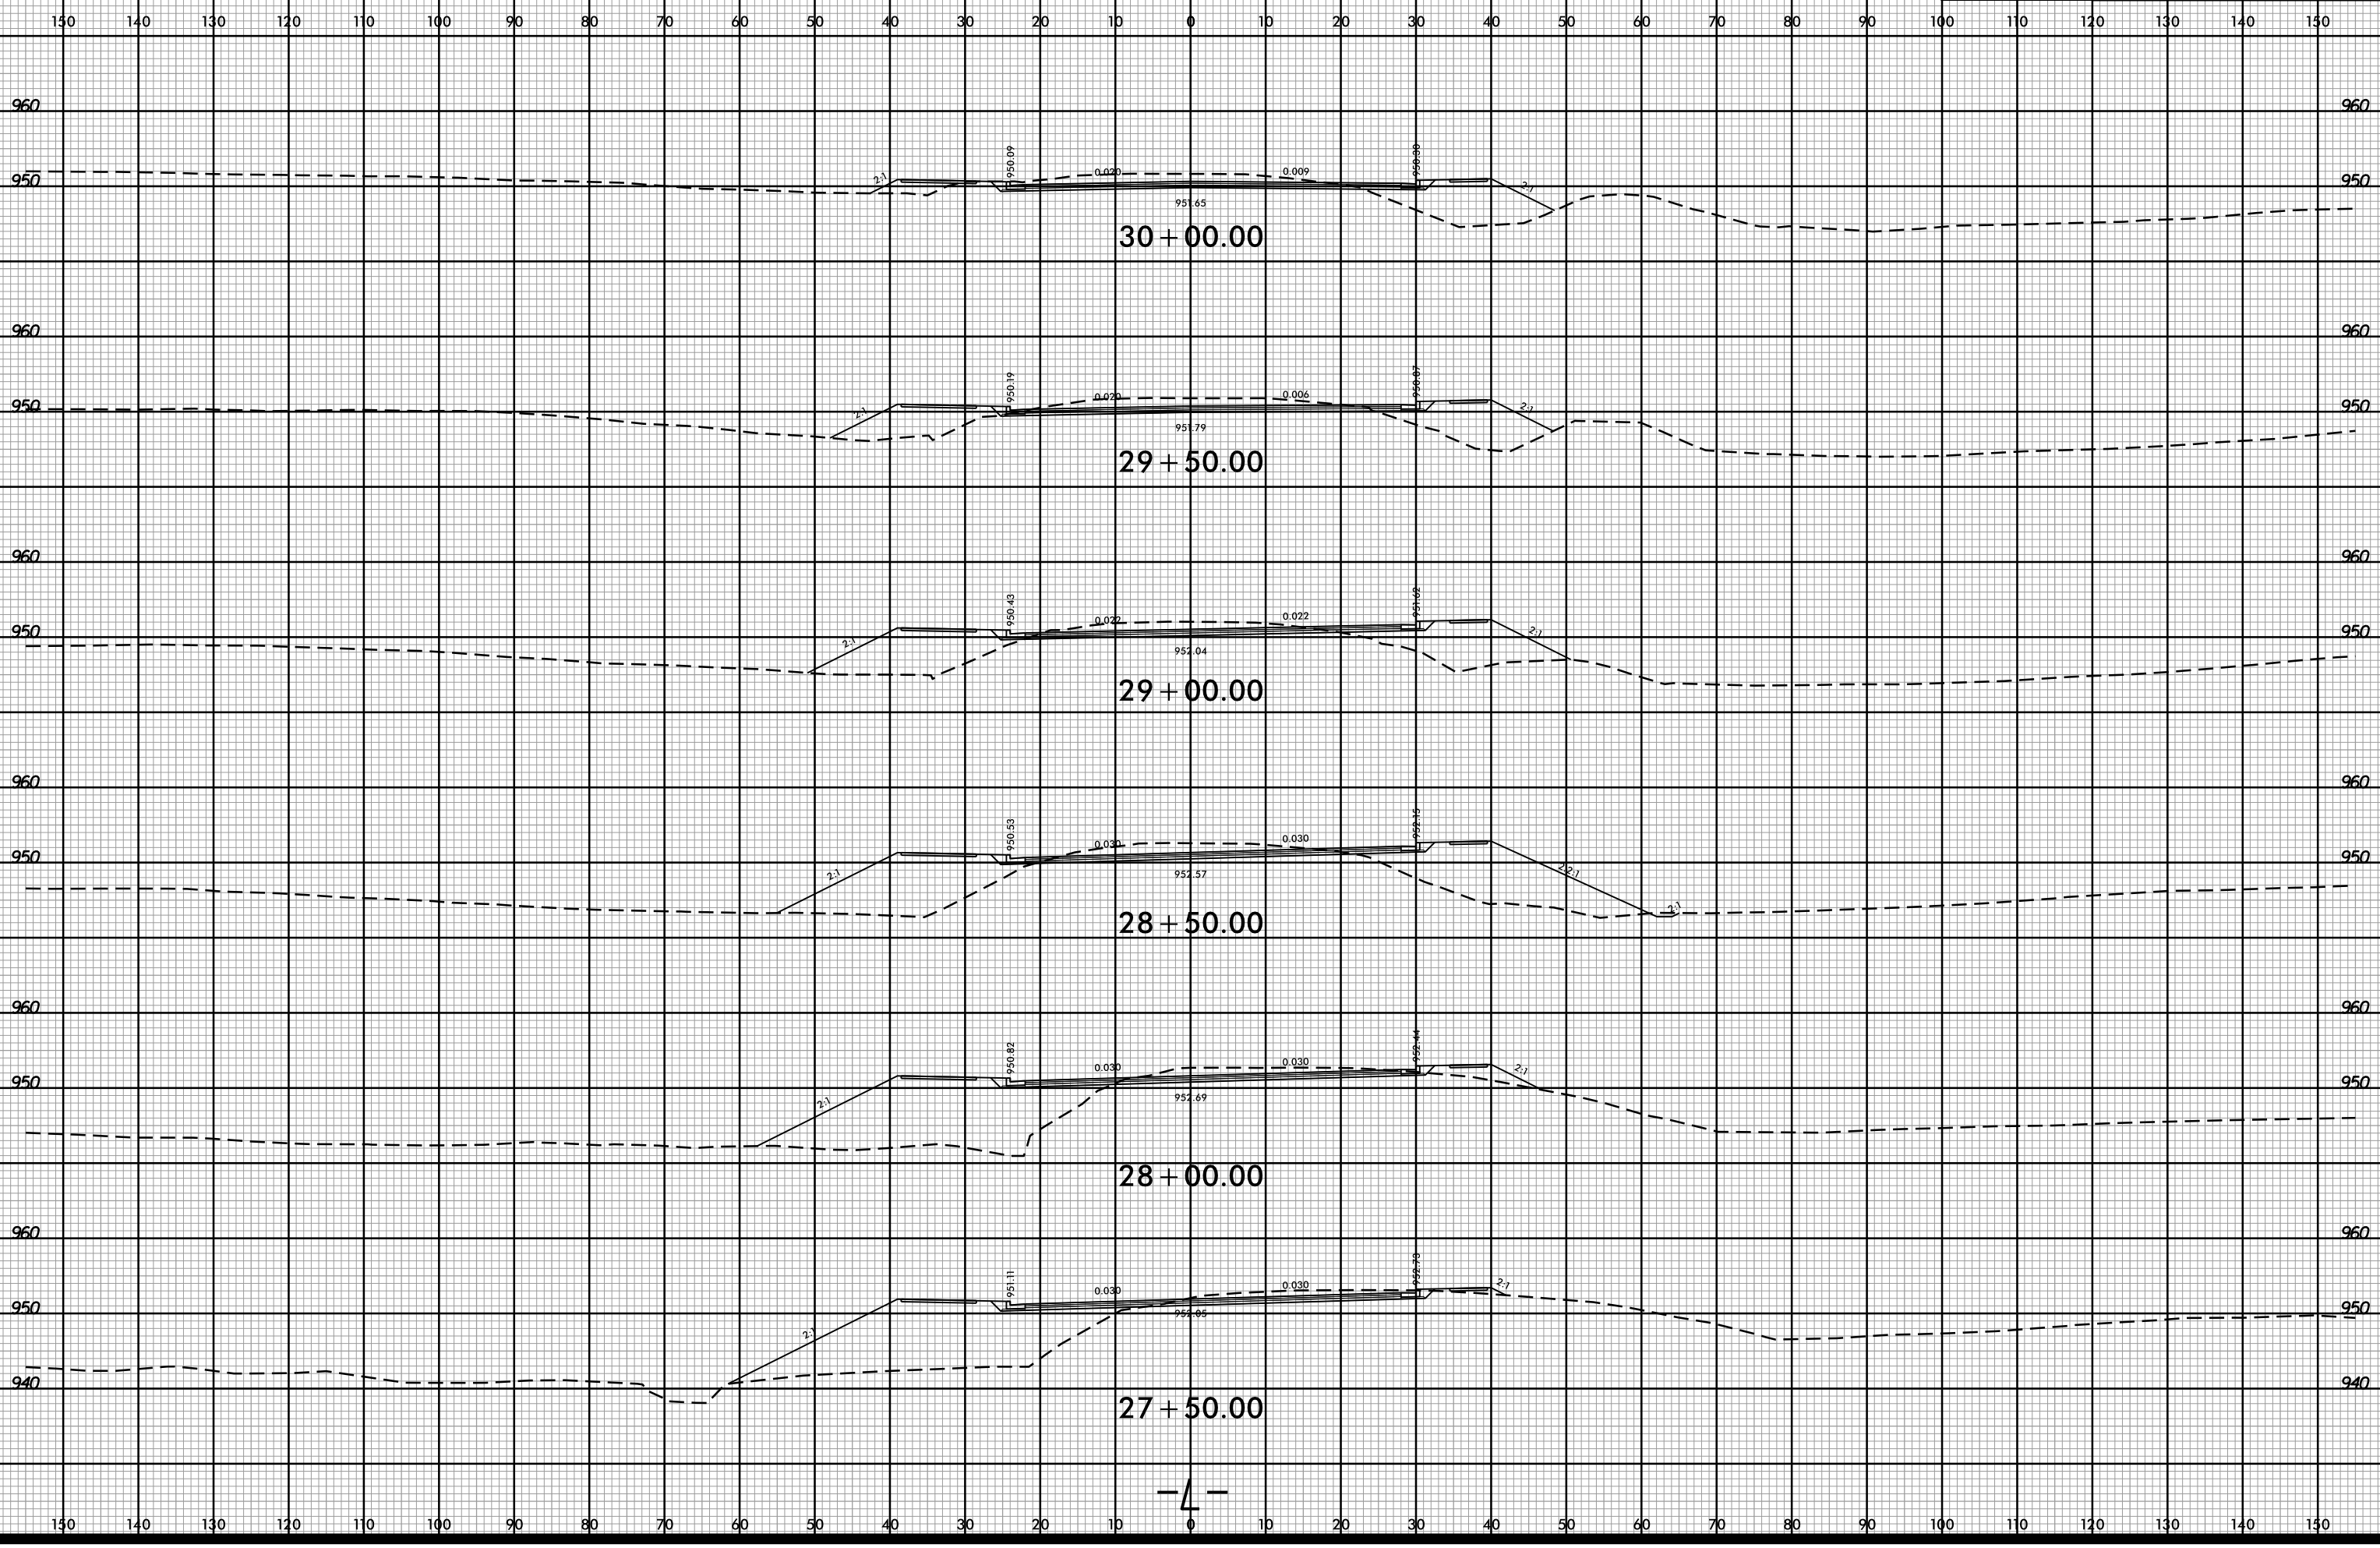

-SYSTEME  
i:\XSC\U5536\rdy-XPL-L.dgn