



6/23/16

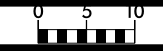

PROJ. REFERENCE NO.  
U-5536

SHEET NO.  
X-9

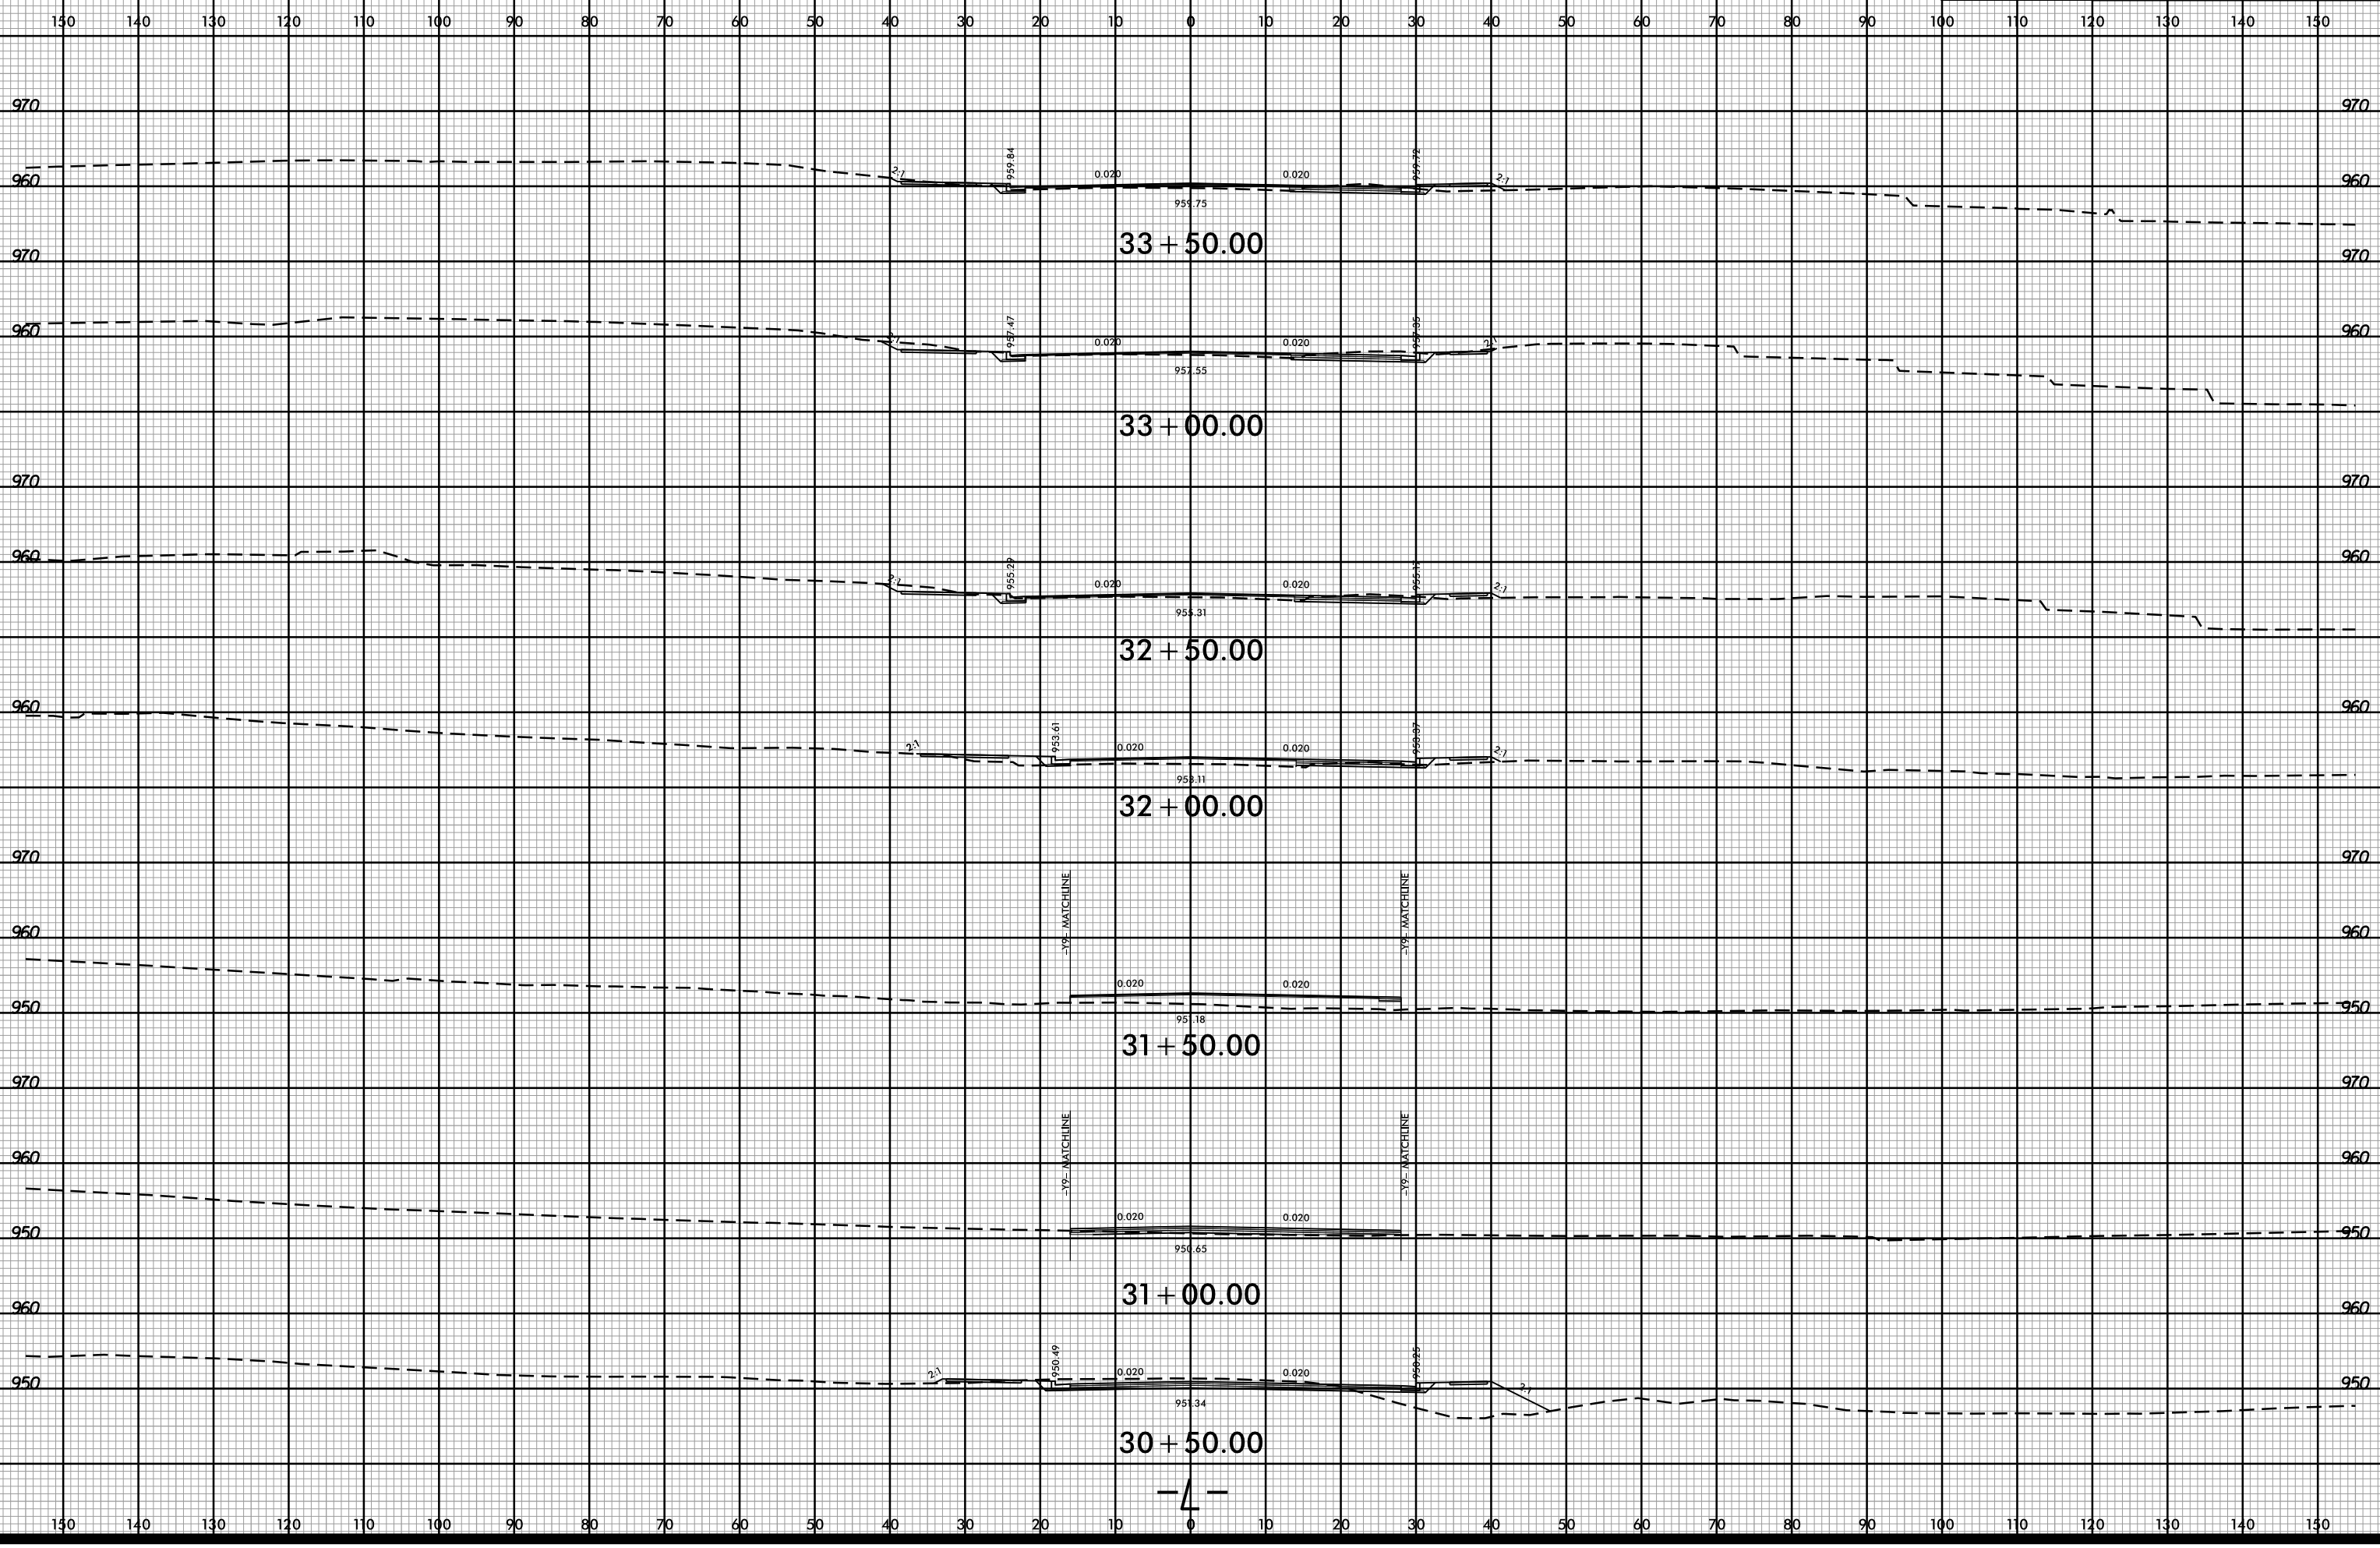

-SYSTEME  
I:\XSCC\U5536\_Pdy-XPL-L.dgn