



6/23/16

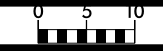

PROJ. REFERENCE NO. U-5536 SHEET NO. X-10

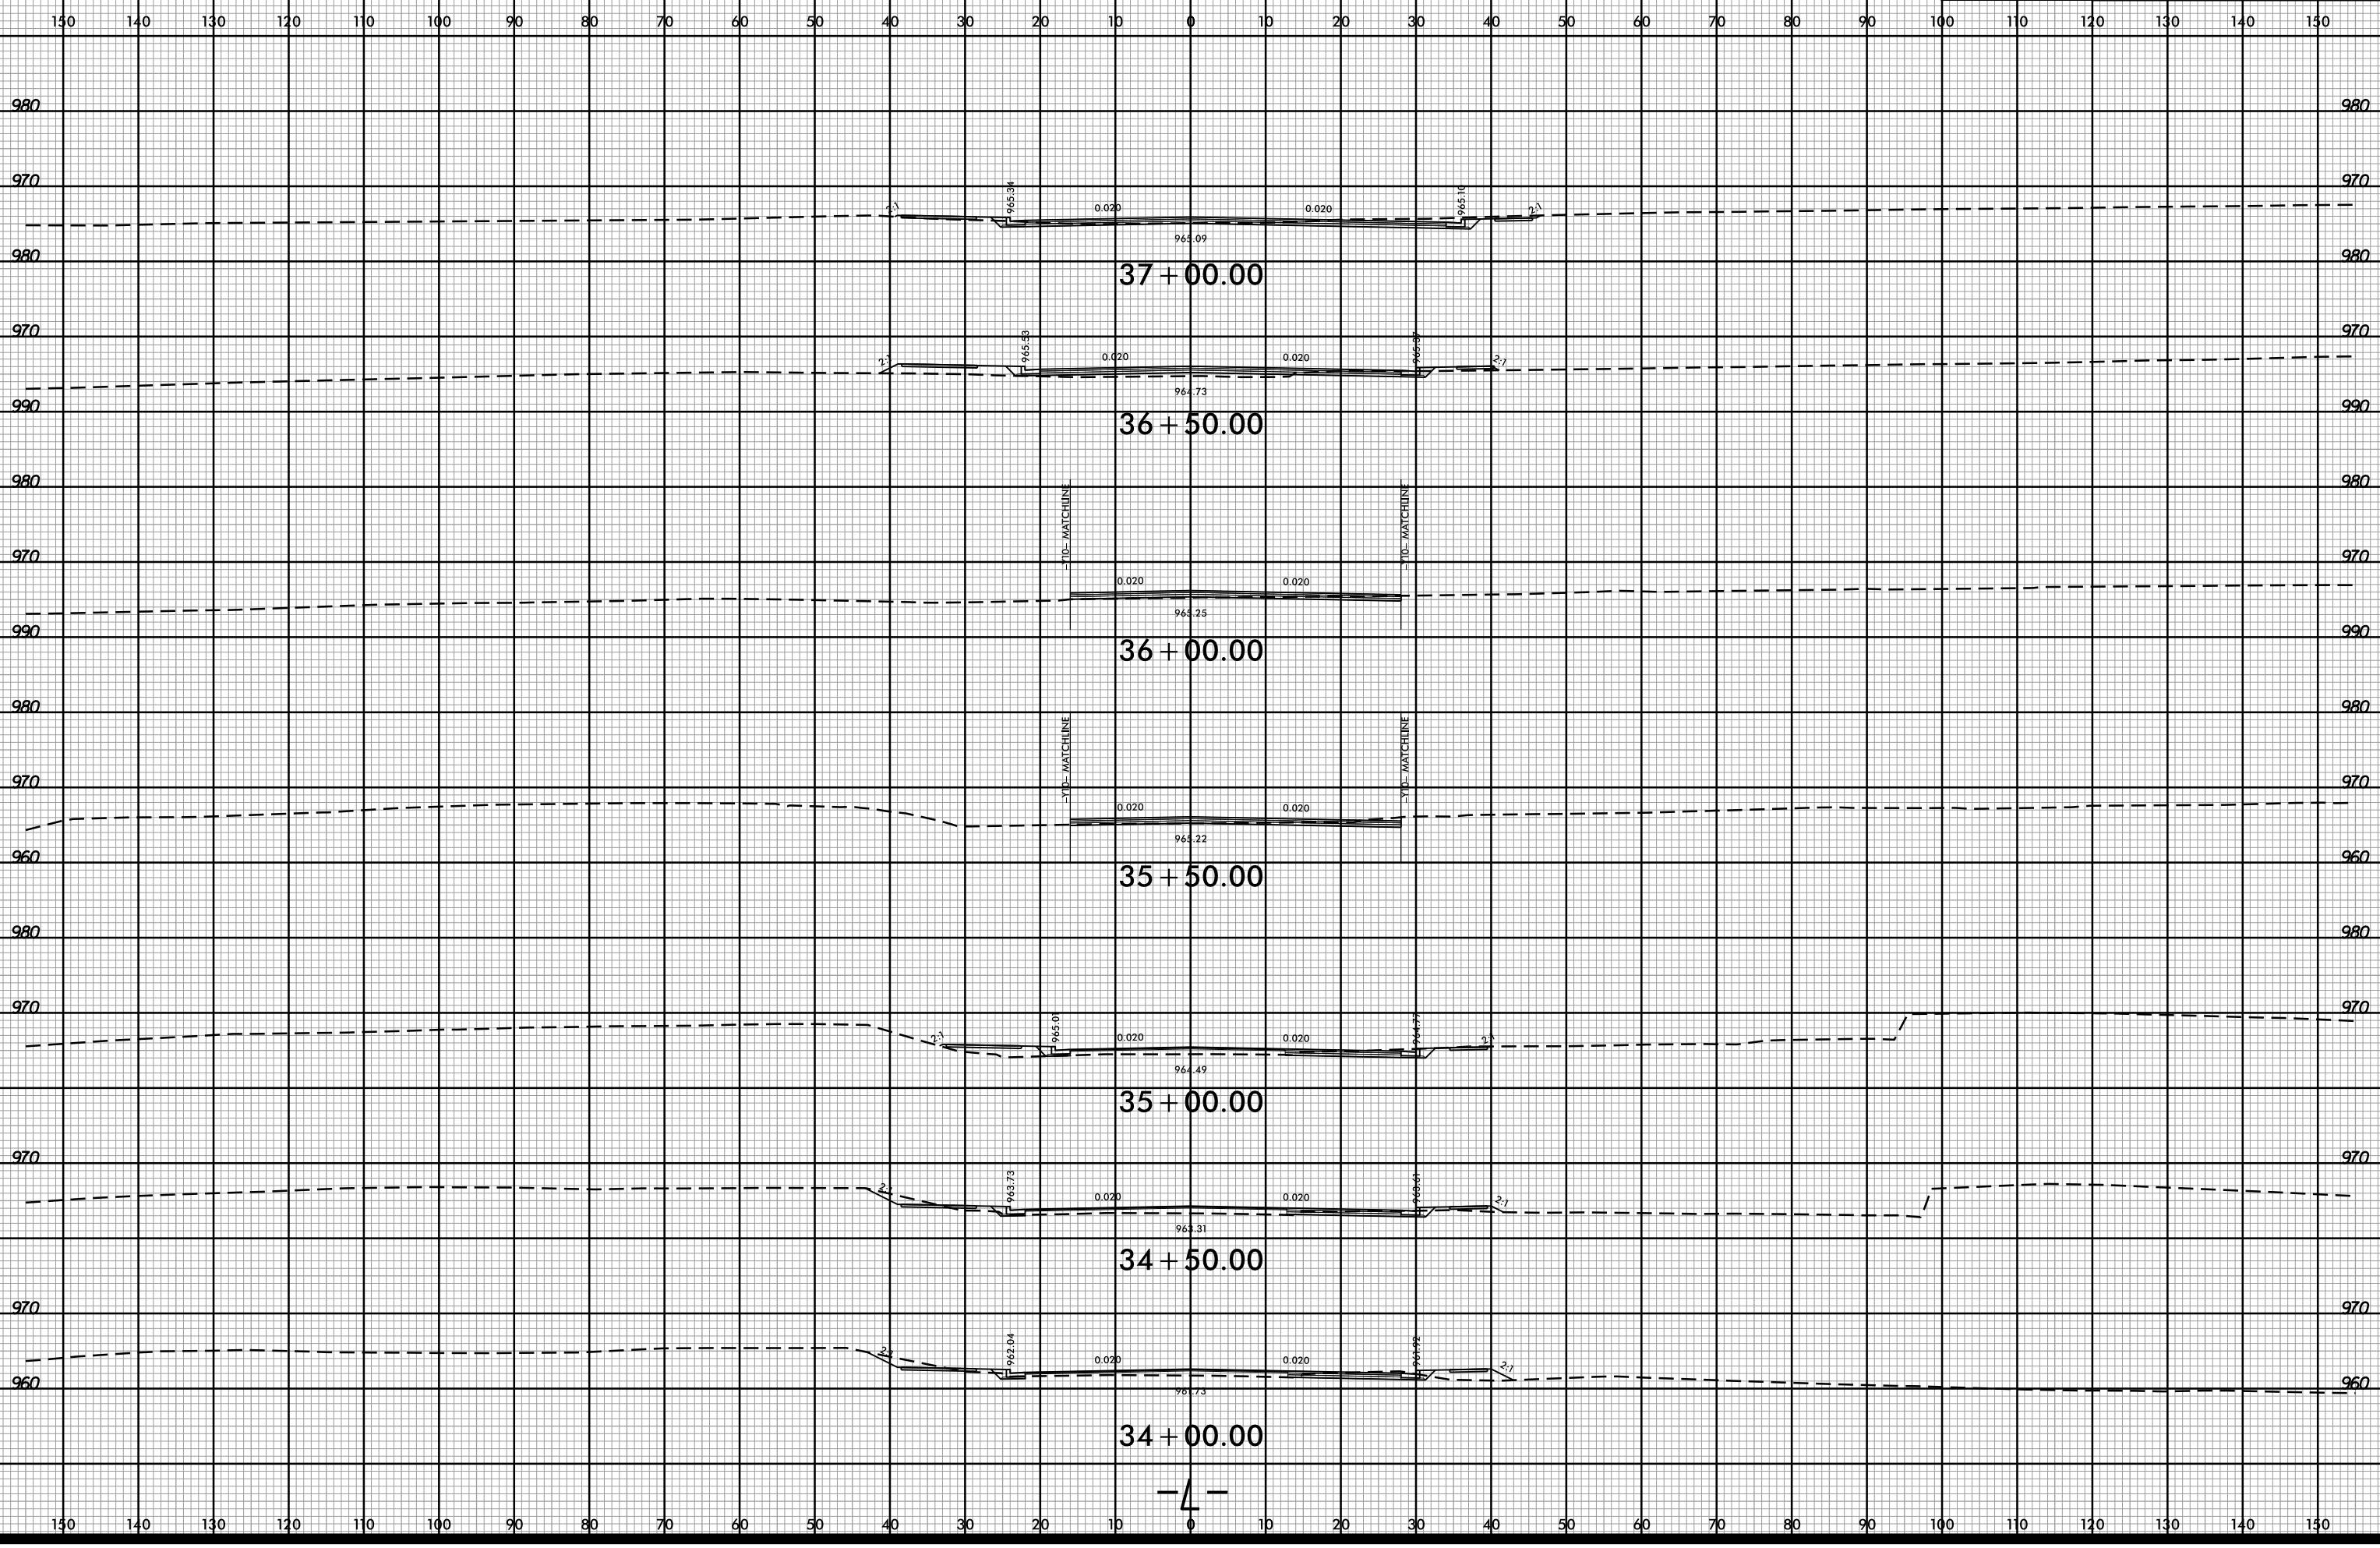

-SYSTEME... U-5536... XPL... L.dgn