



6/23/16

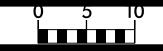

PROJ. REFERENCE NO.	SHEET NO.
U-5536	X-12

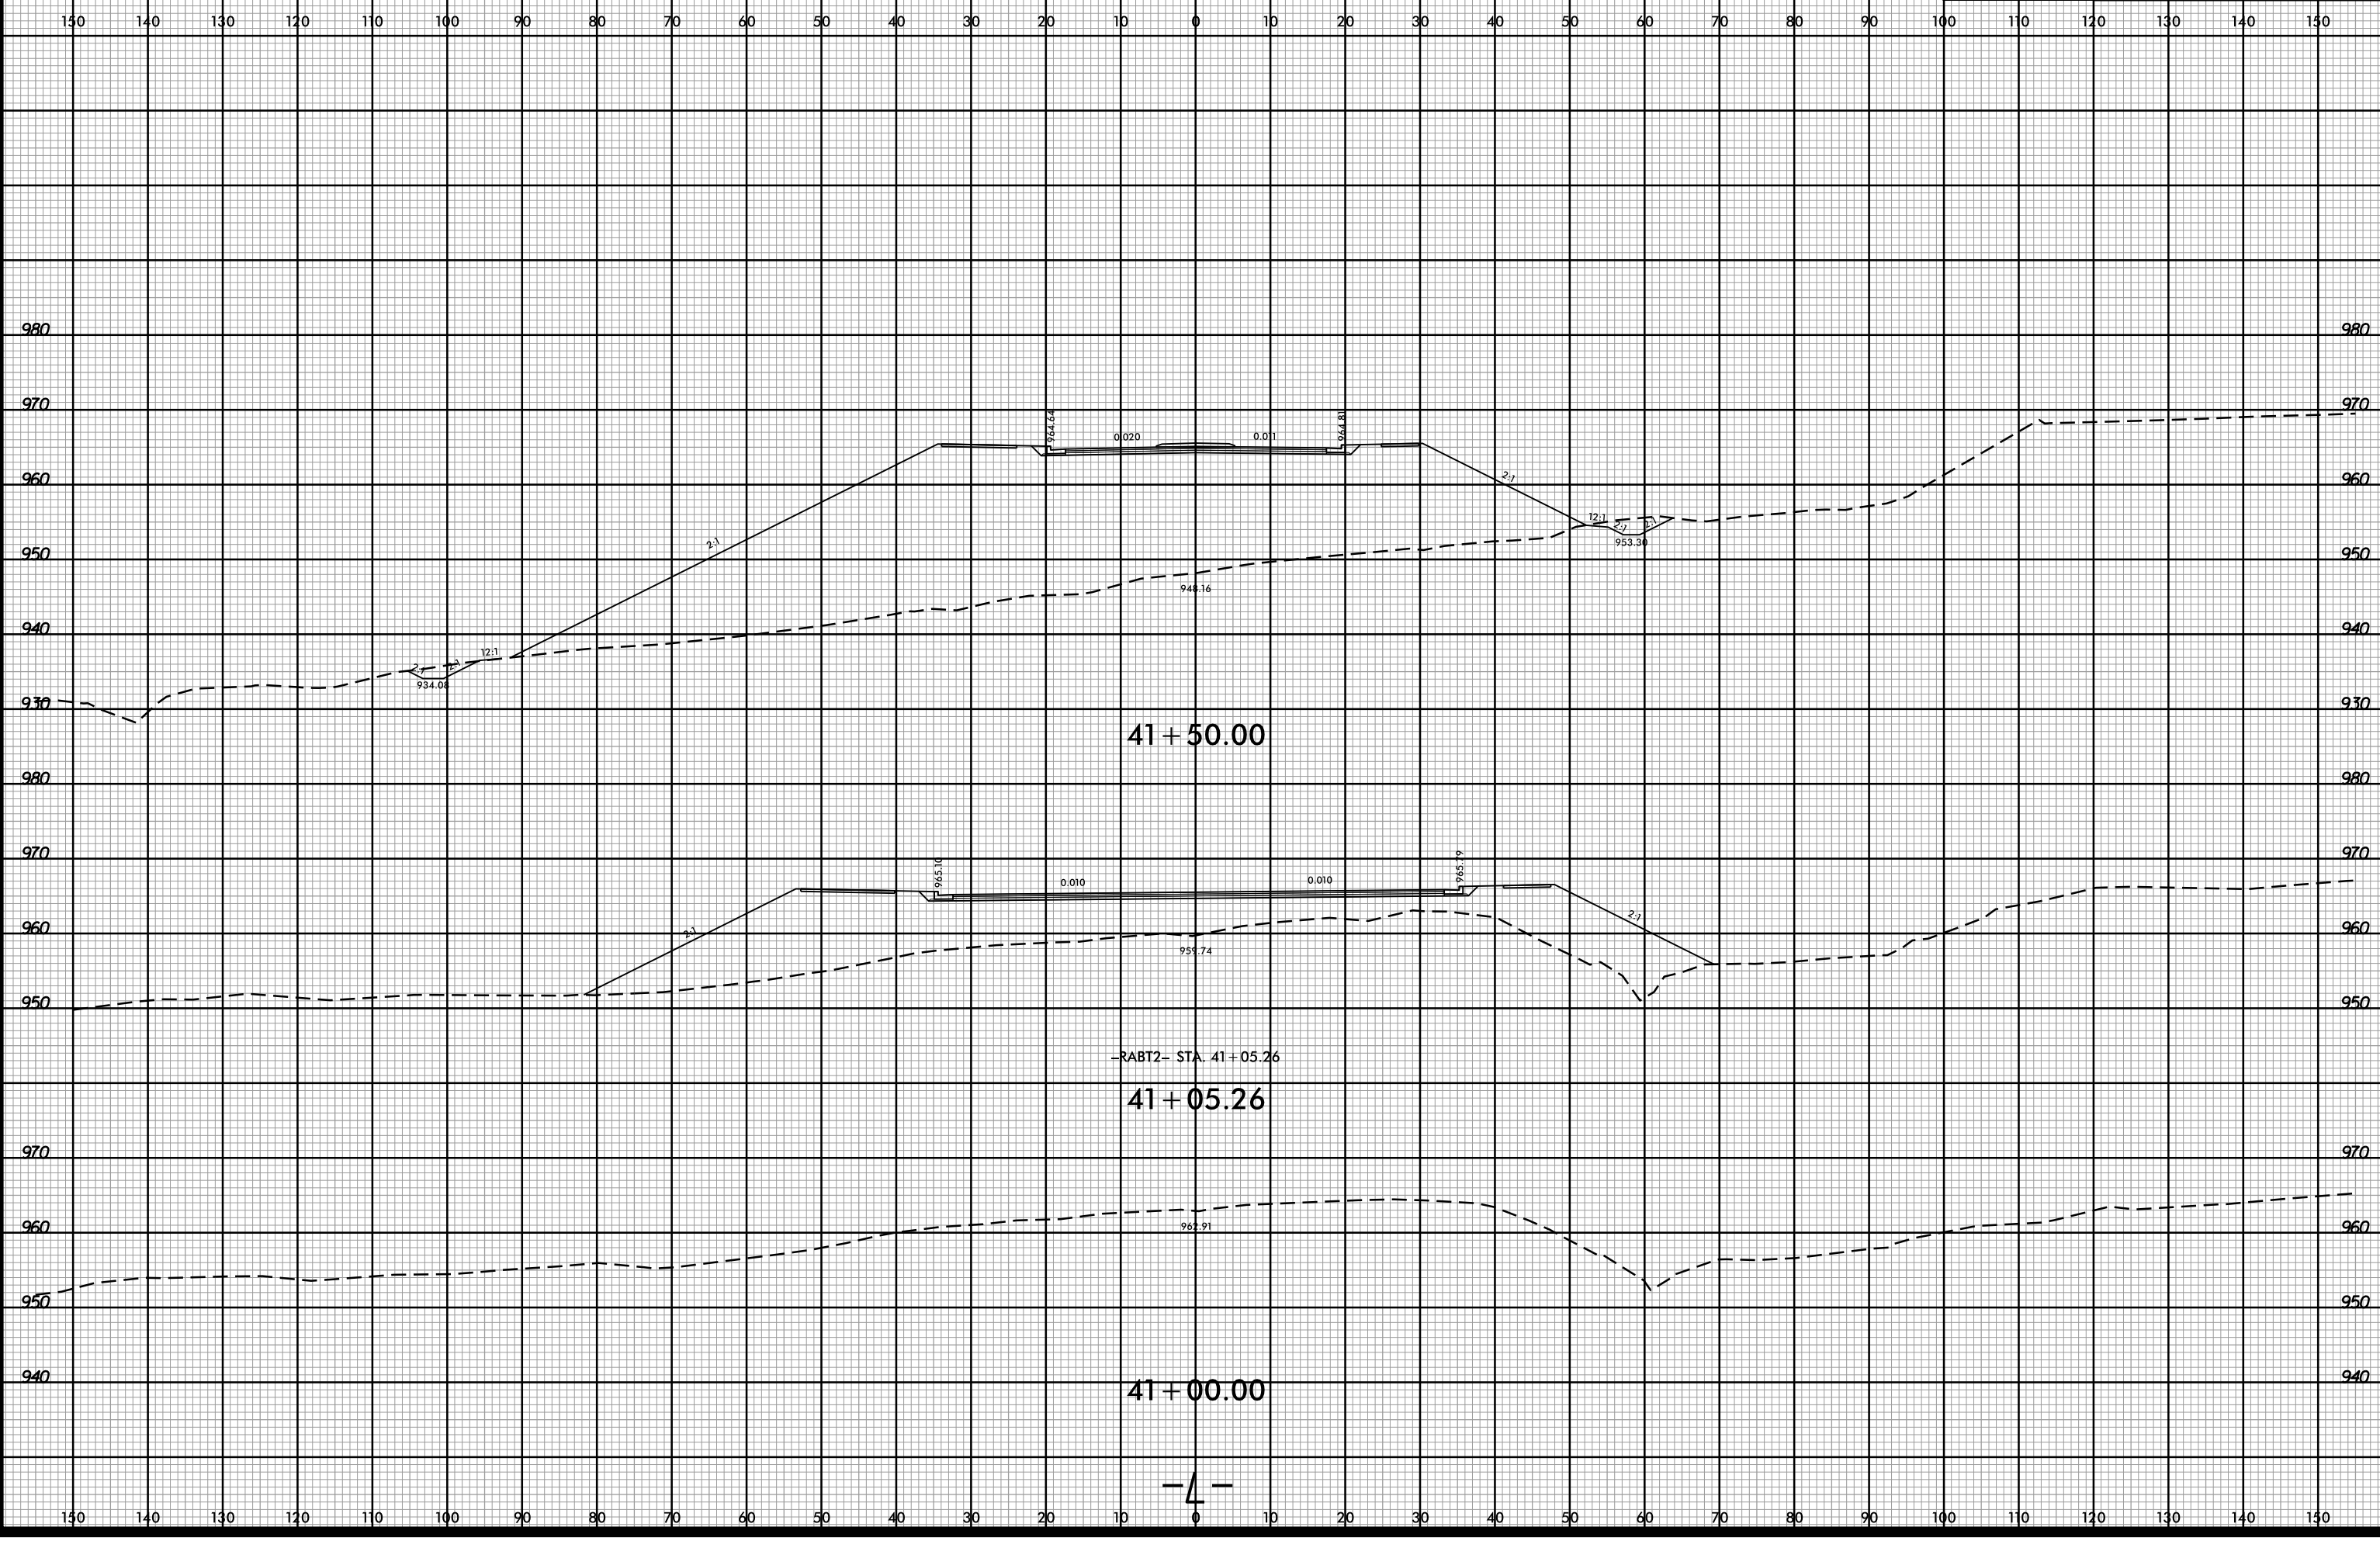

-SYSTEME
I:\XSC\U5536_Pdy-XPL-L.dgn