



6/23/16

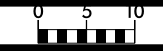

PROJ. REFERENCE NO.  
U-5536

SHEET NO.  
X-15

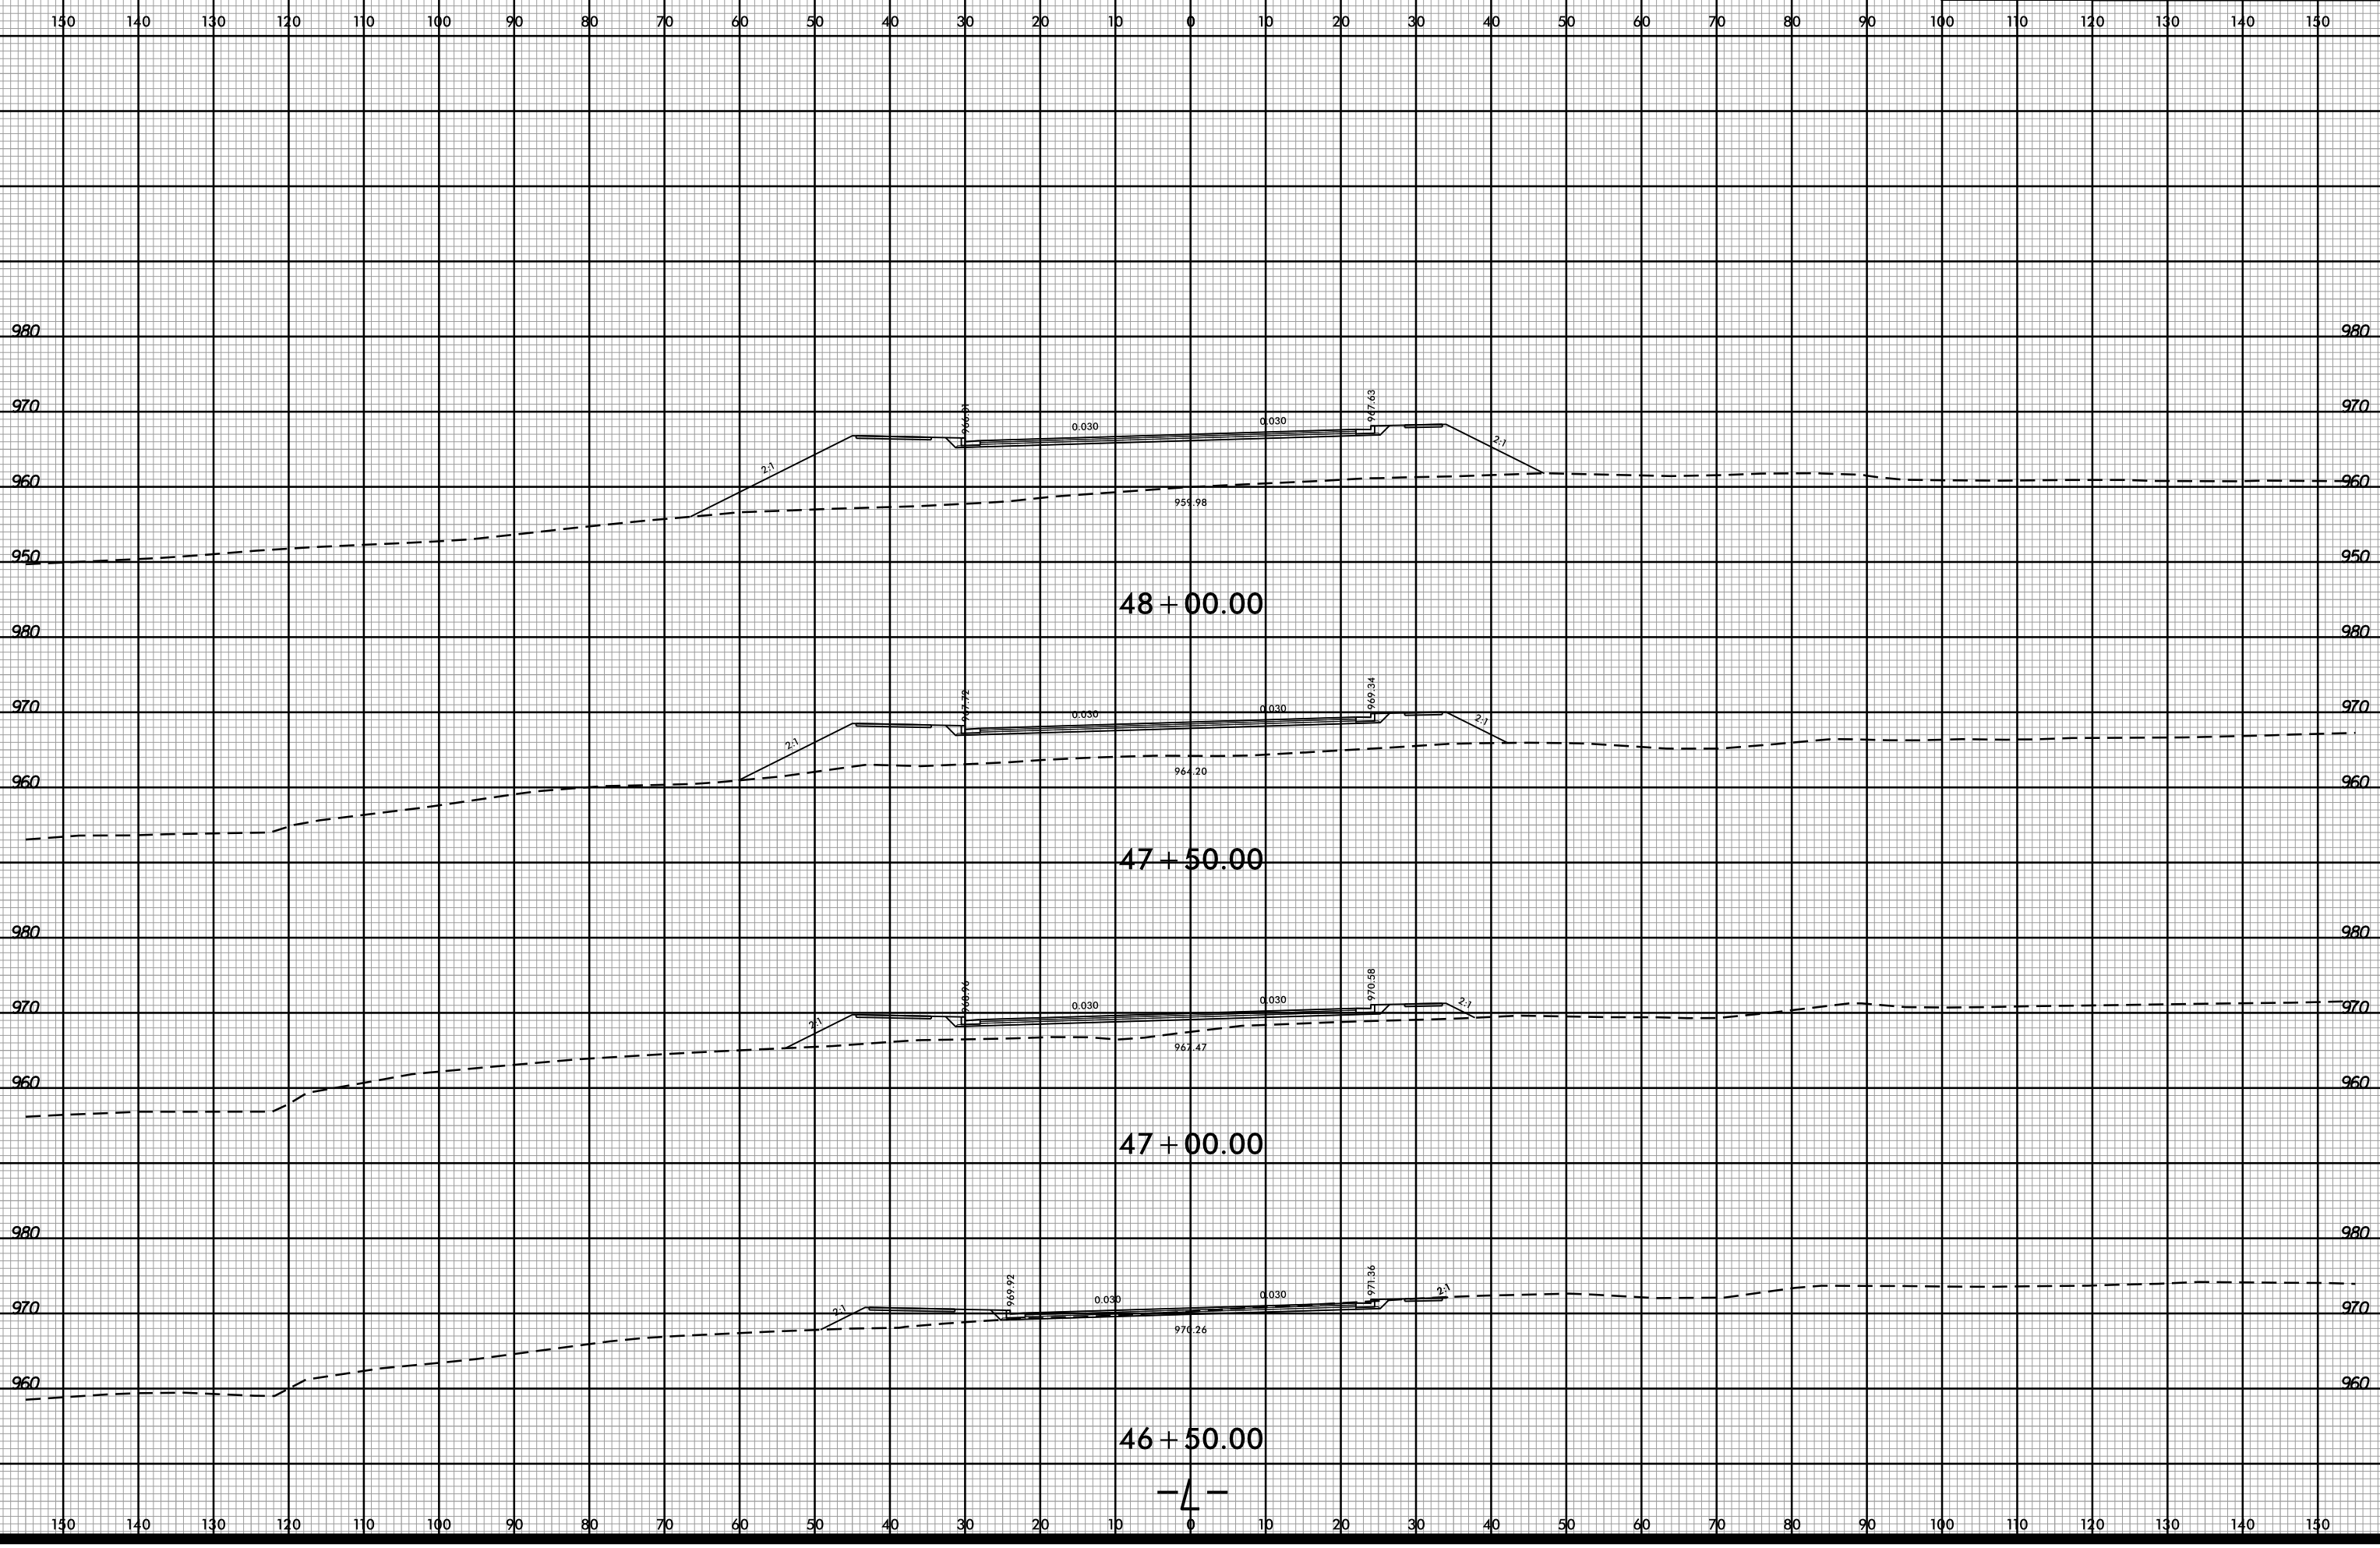

-SYSTEME  
I:\XSC\U5536\_Pdy-XPL\_L.dgn

48 + 00.00

47 + 50.00

47 + 00.00

46 + 50.00

