



6/23/16

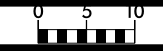

PROJ. REFERENCE NO.	SHEET NO.
U-5536	X-16

SHEET NO.
X-16

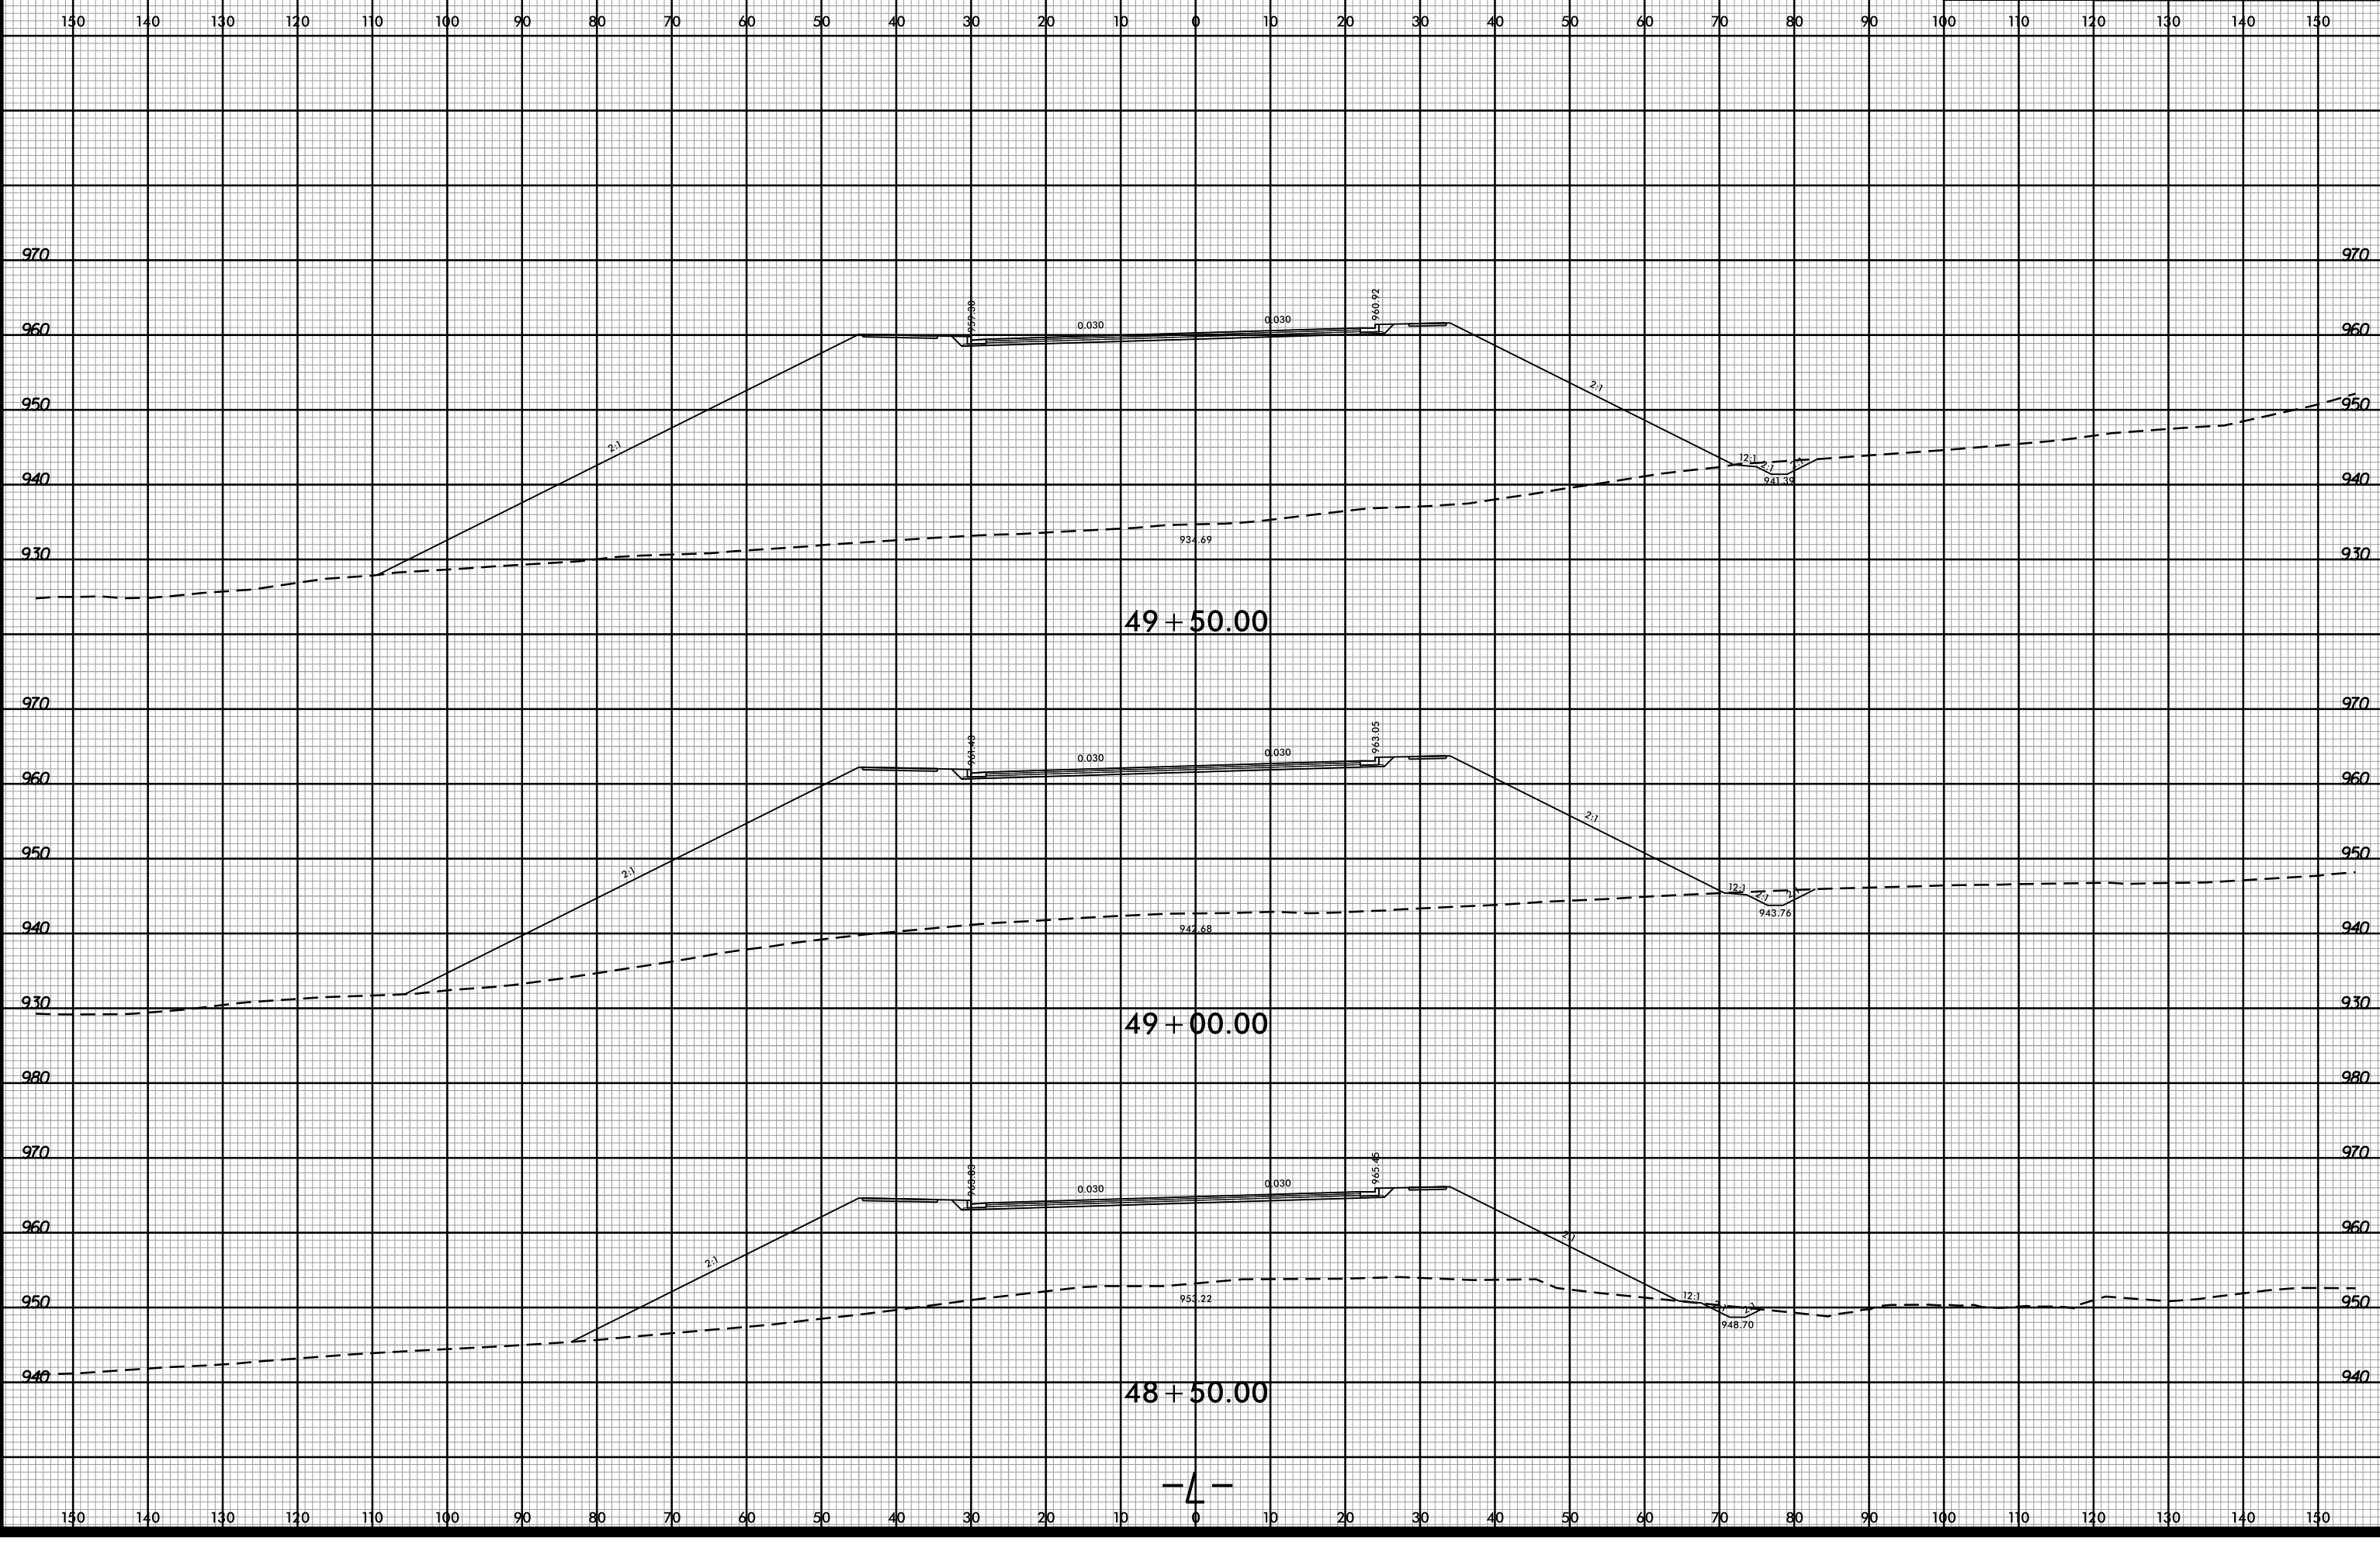

-SYSTEME
 I:\XSC\U5536_Pdy-XPL-L.dgn
 I:\XSC\U5536_Pdy-XPL-L.dgn

