



6/23/16

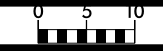

PROJ. REFERENCE NO.  
U-5536

SHEET NO.  
X-17

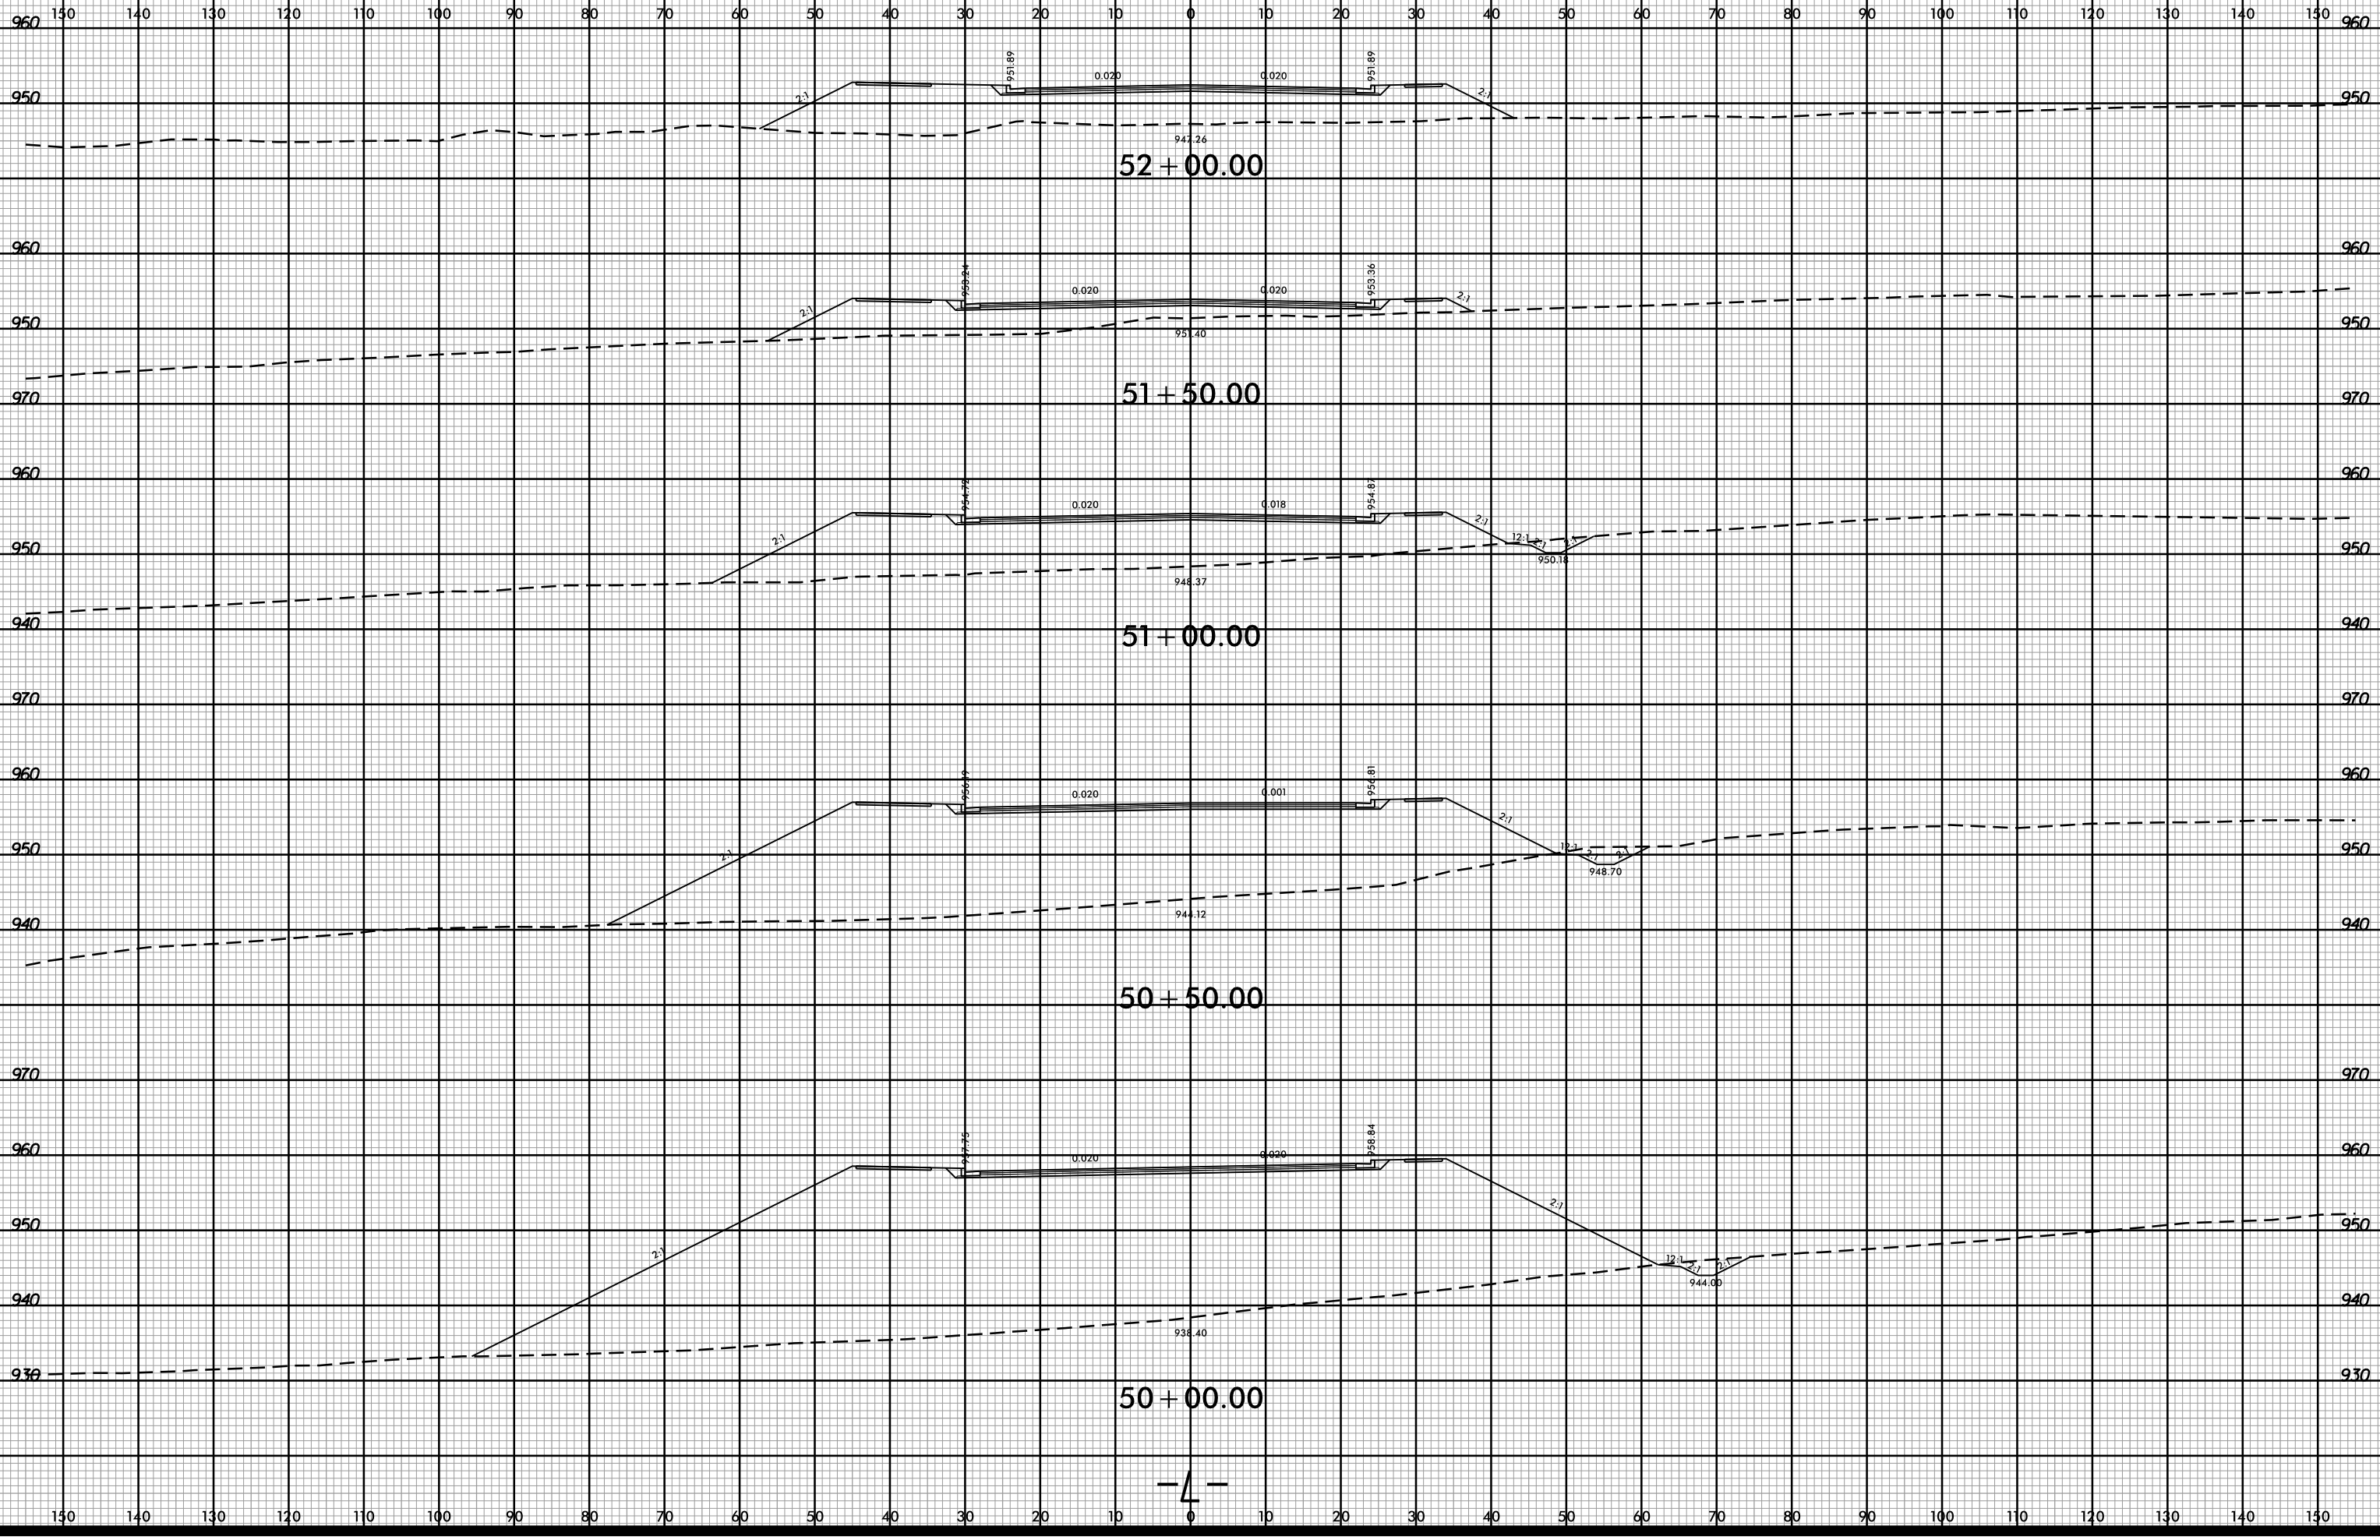

-SYSTEME  
I:\XSC\U5536\_Rdy-XPL-L.dgn