



6/23/16

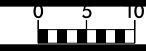

PROJ. REFERENCE NO.
U-5536

SHEET NO.
X-19

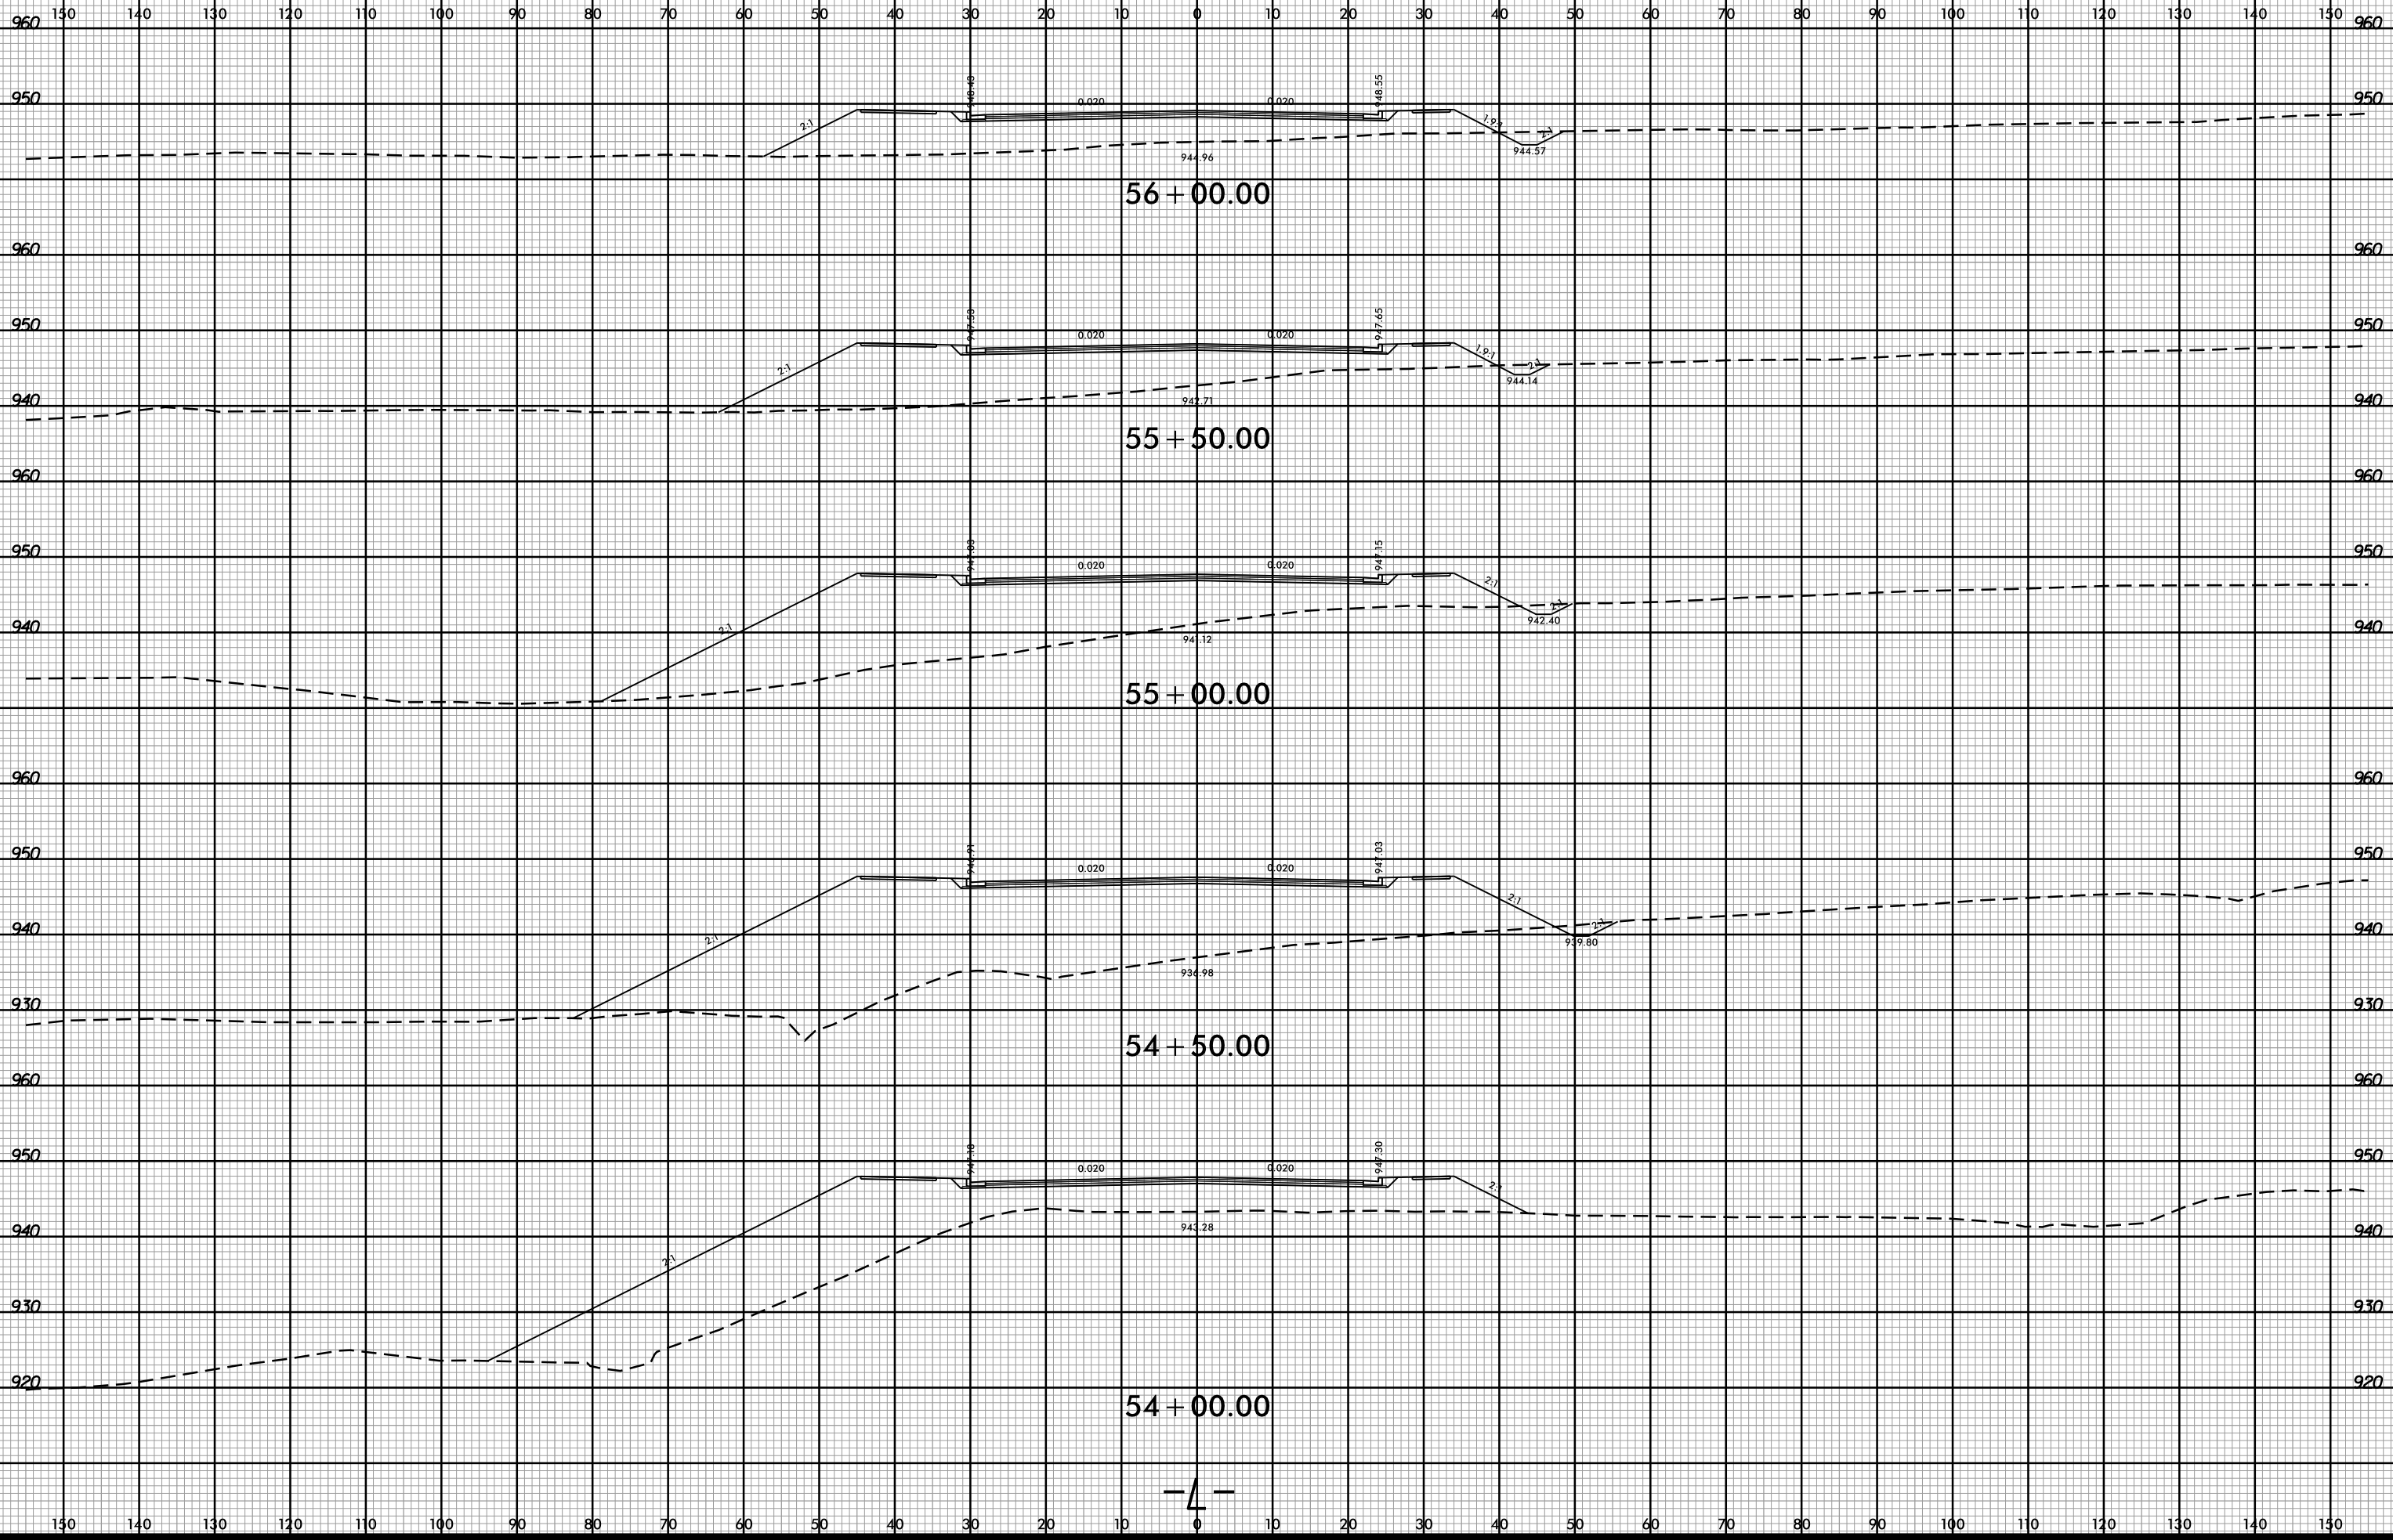

-SYSTEME
I:\XSC_U5536_Rdy-XPL-L.dgn
I:\XSC_U5536_Rdy-XPL-L.dgn

