


6/23/16

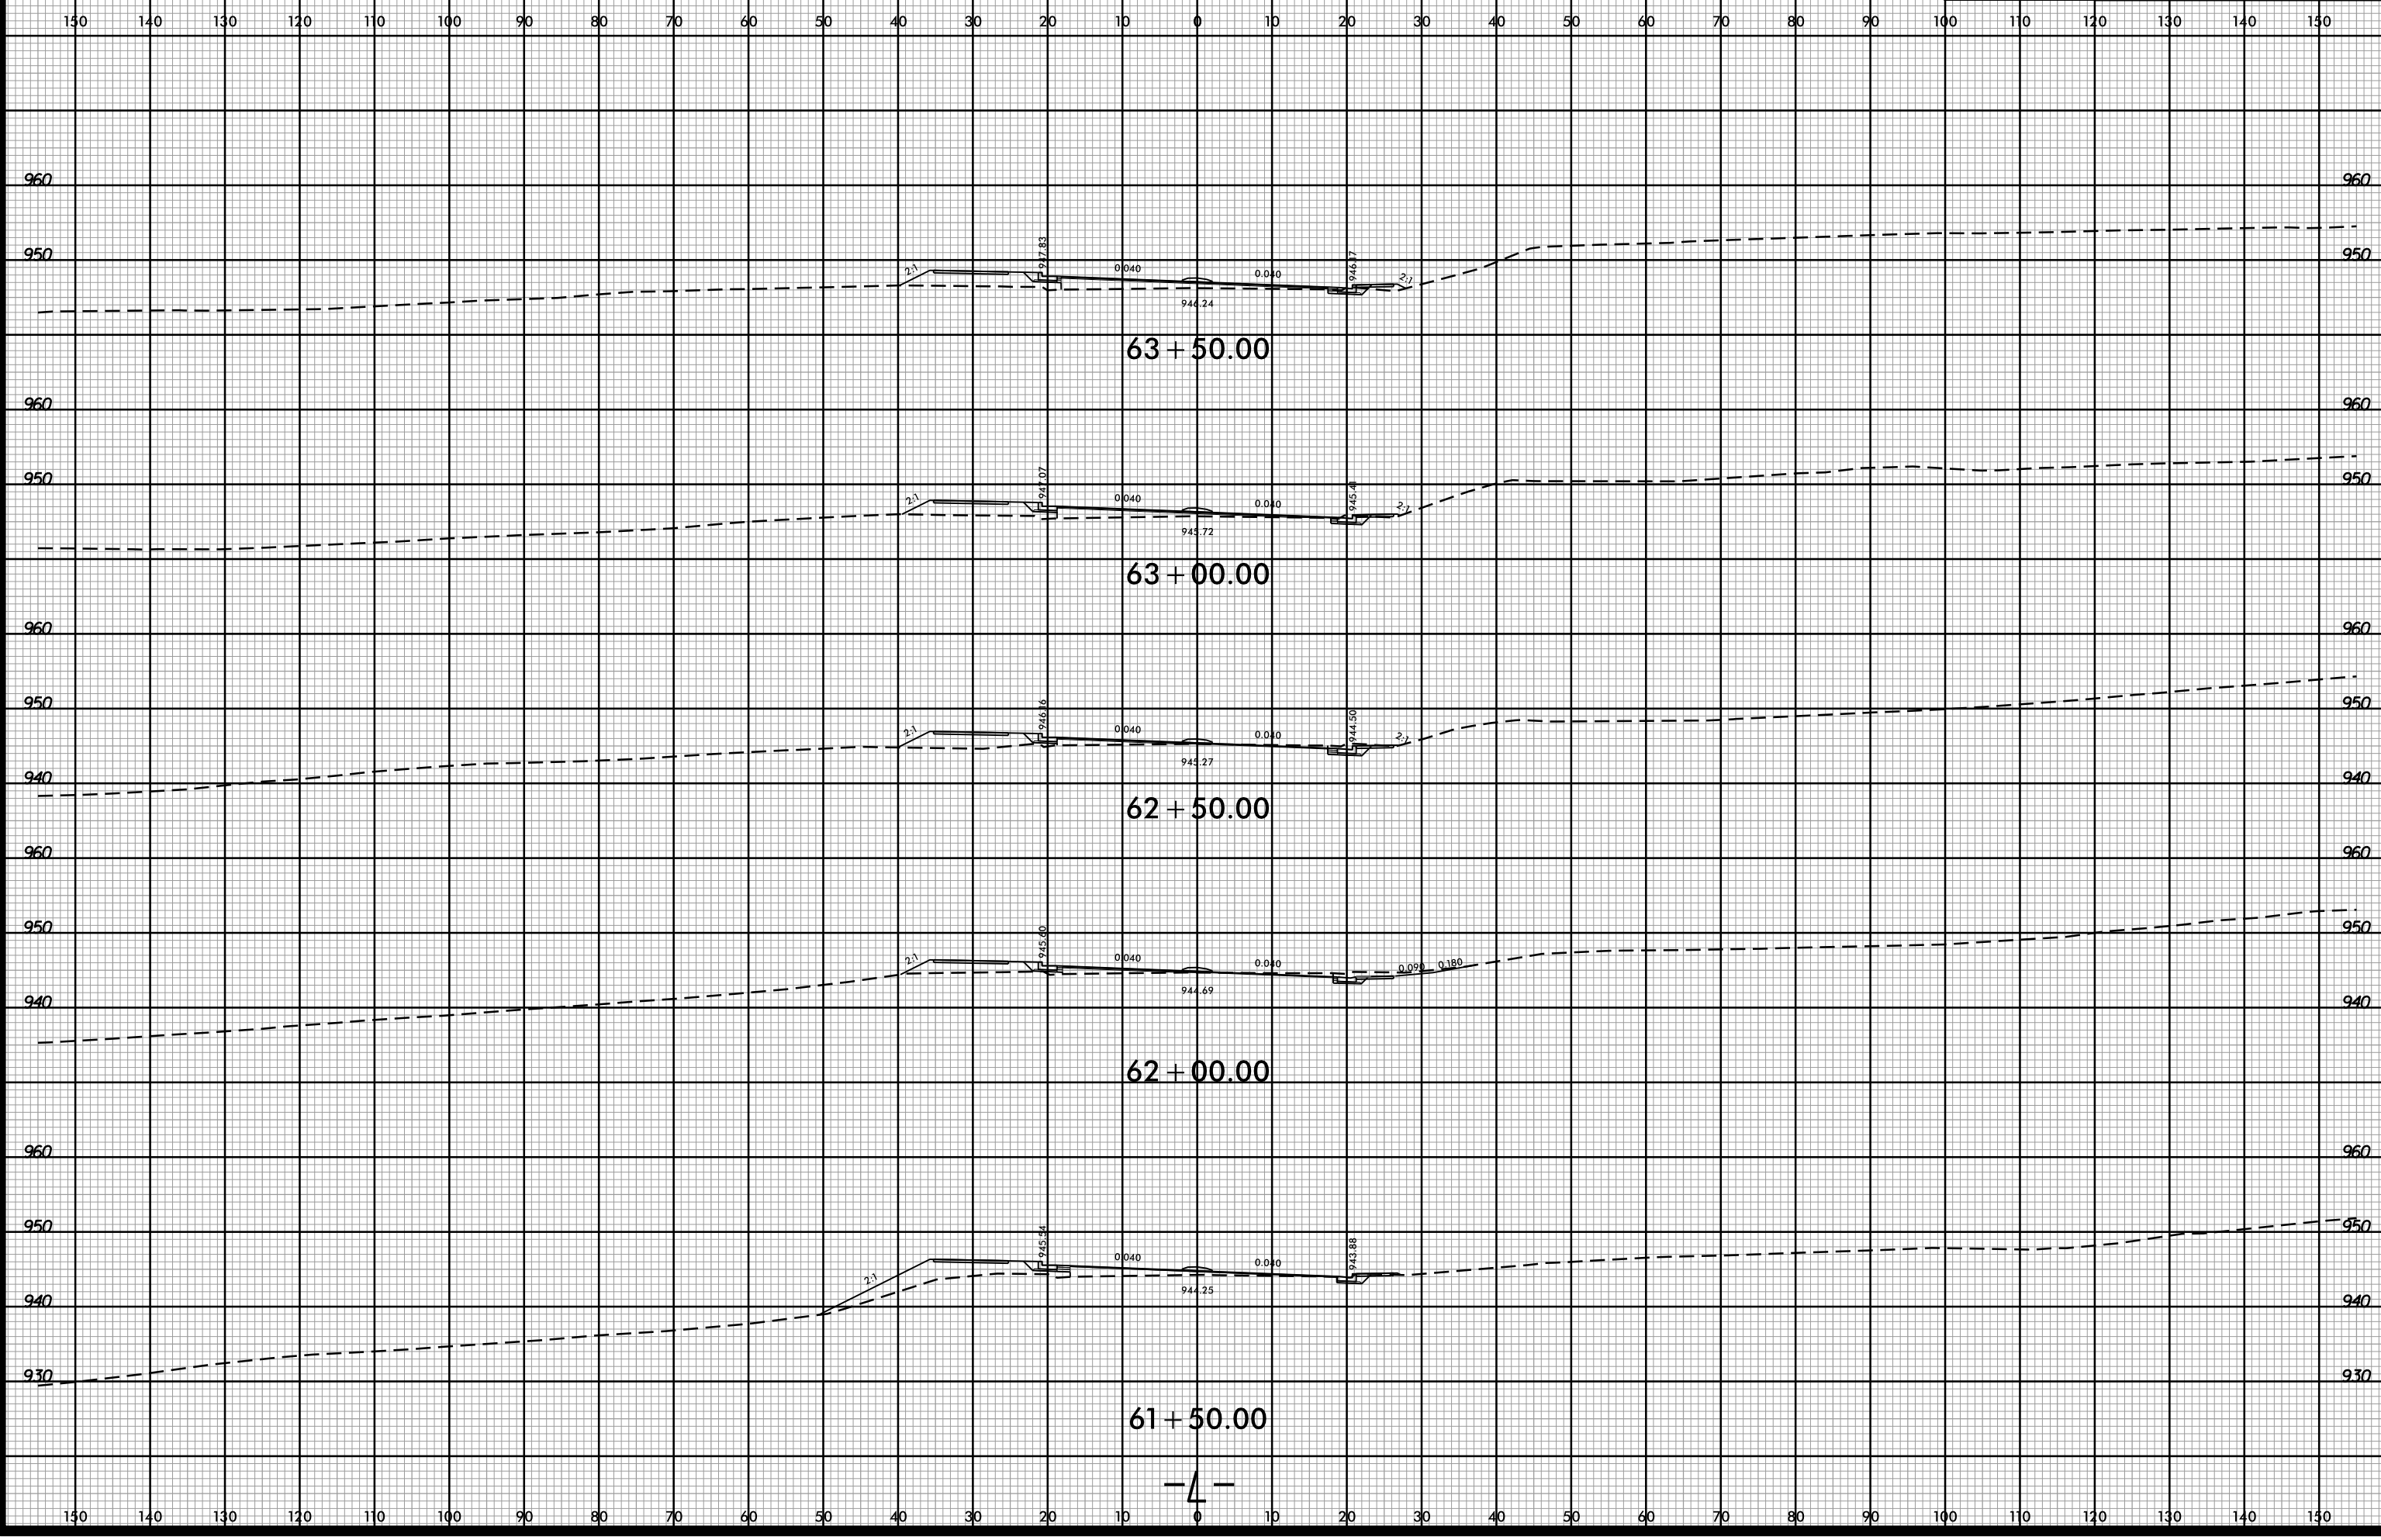

-SYSTEME  
I:\S\CC\U5536\rdy-XPL-L.dgn