



6/23/16

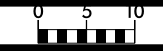

PROJ. REFERENCE NO.	SHEET NO.
U-5536	X-23

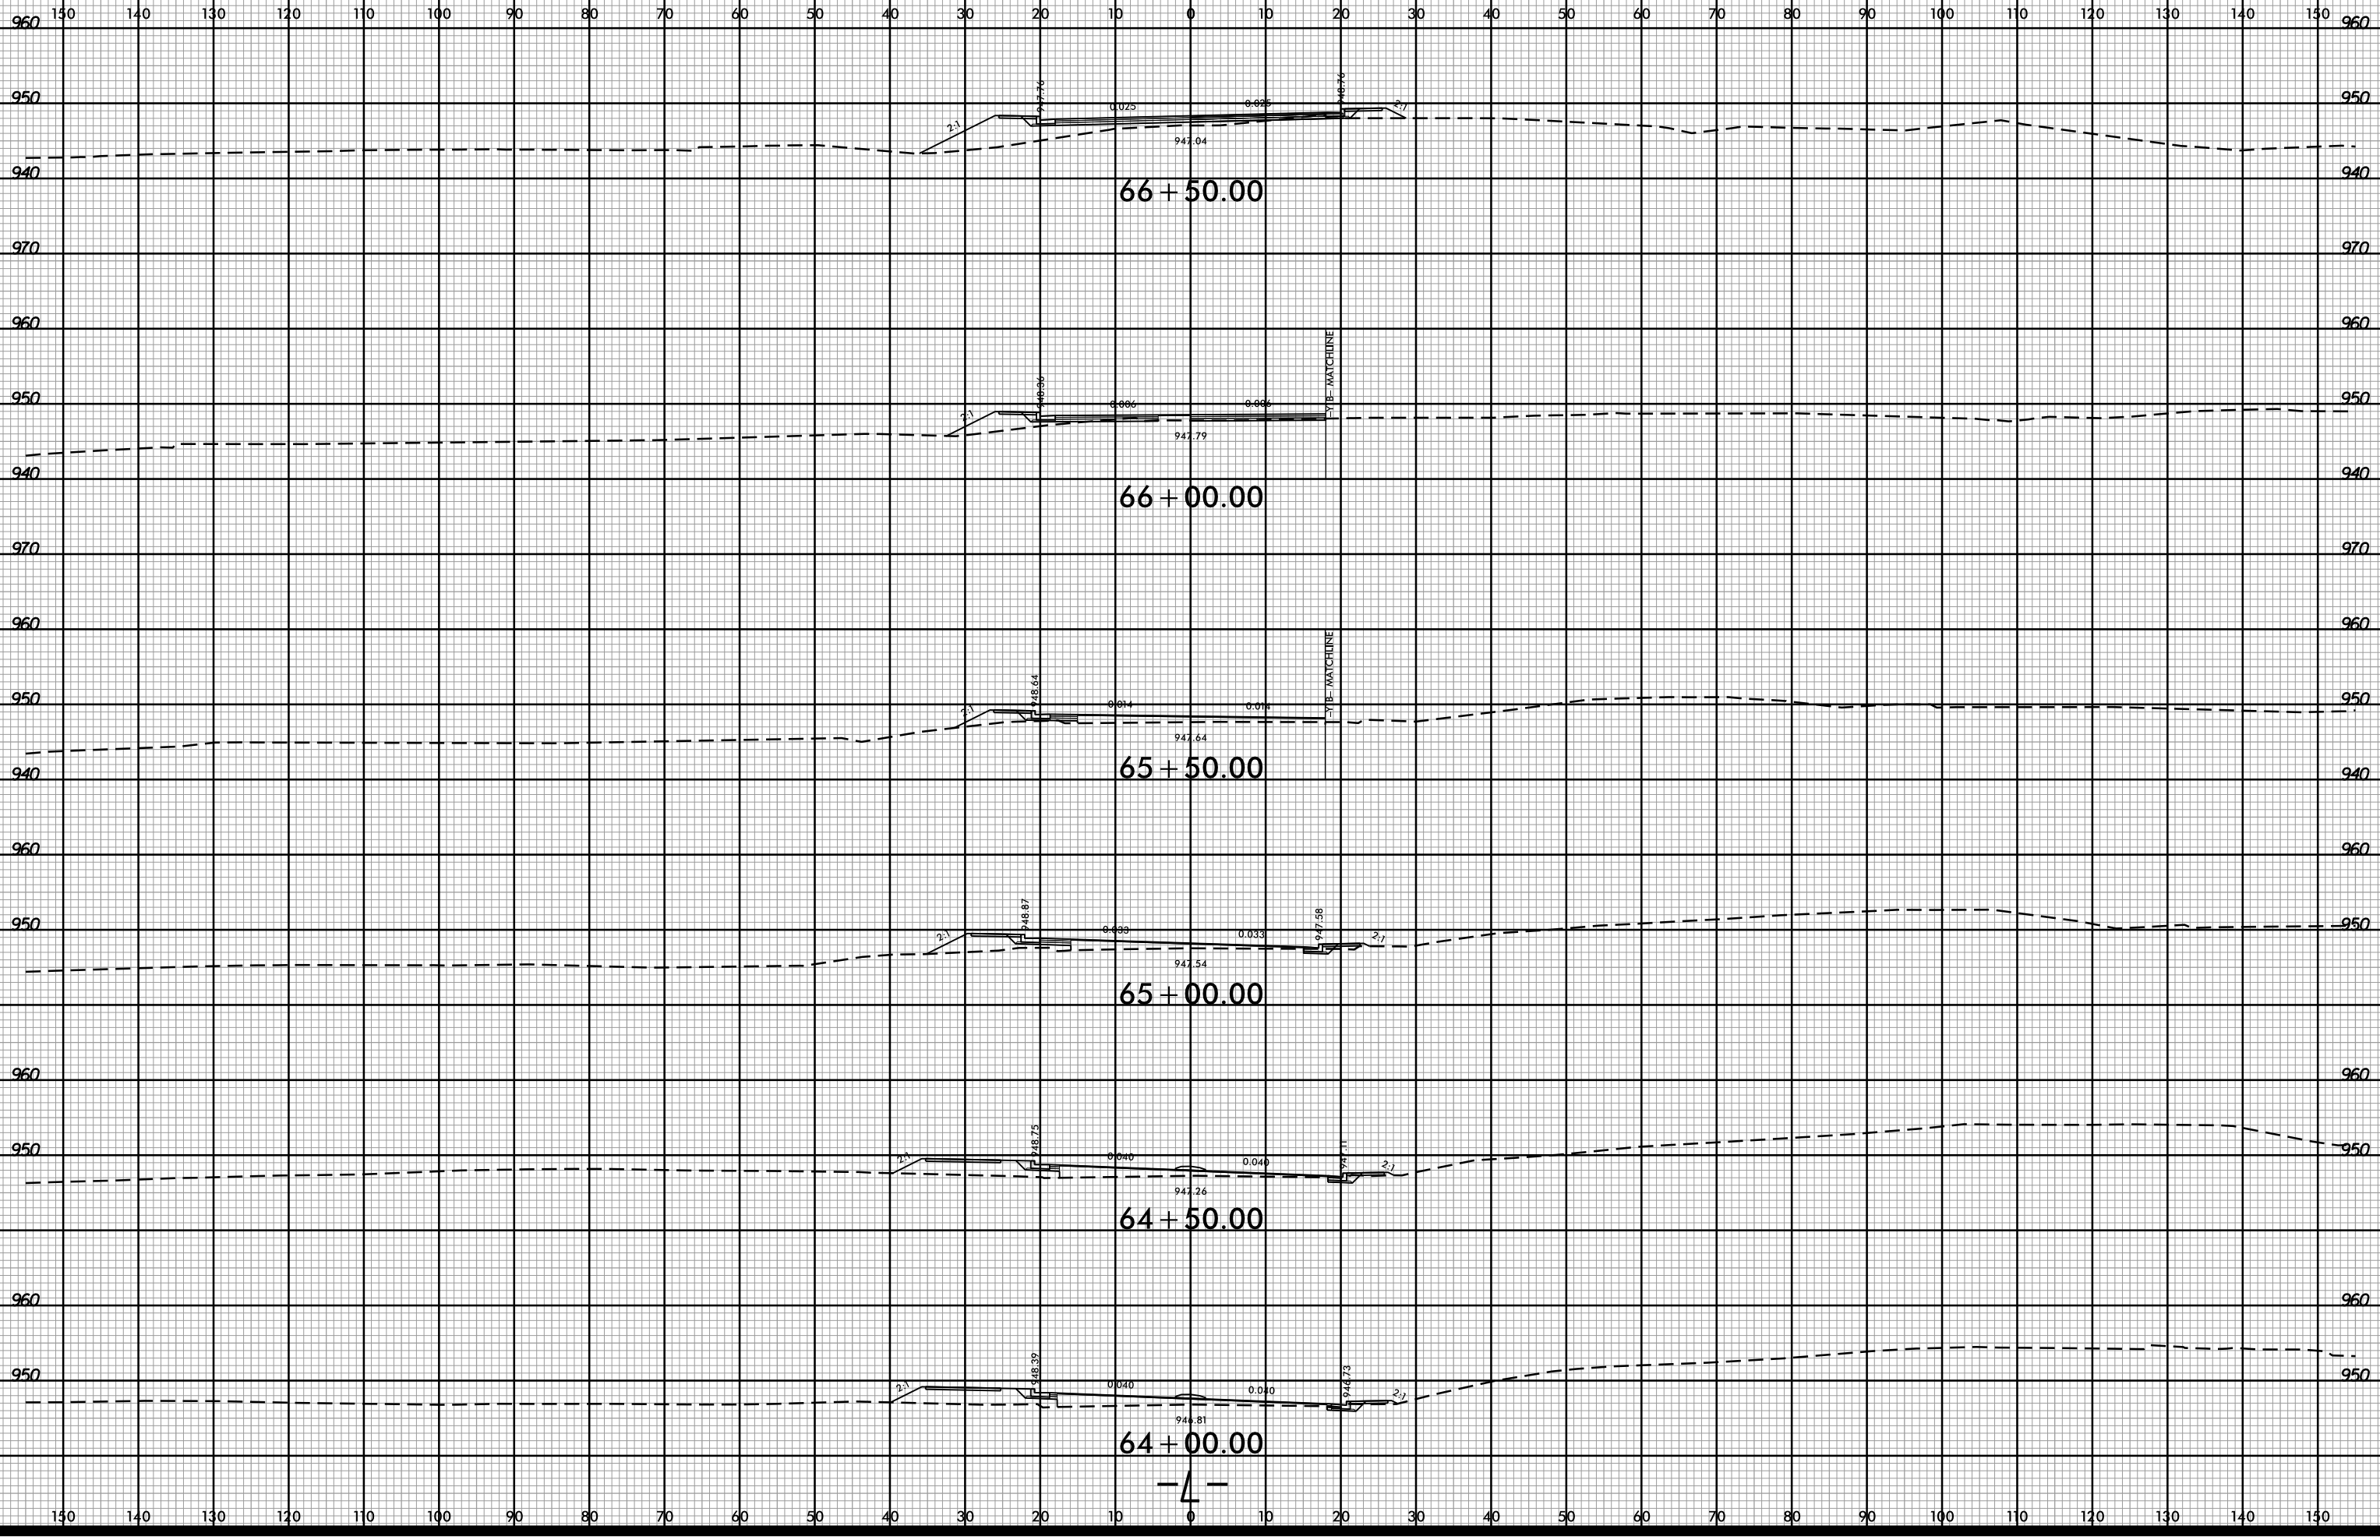

-SYSTEME
I:\XSC\U5536_Rdy-XPL_L.dgn

-4-