



6/23/16

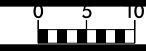

PROJ. REFERENCE NO.	SHEET NO.
U-5536	X-24

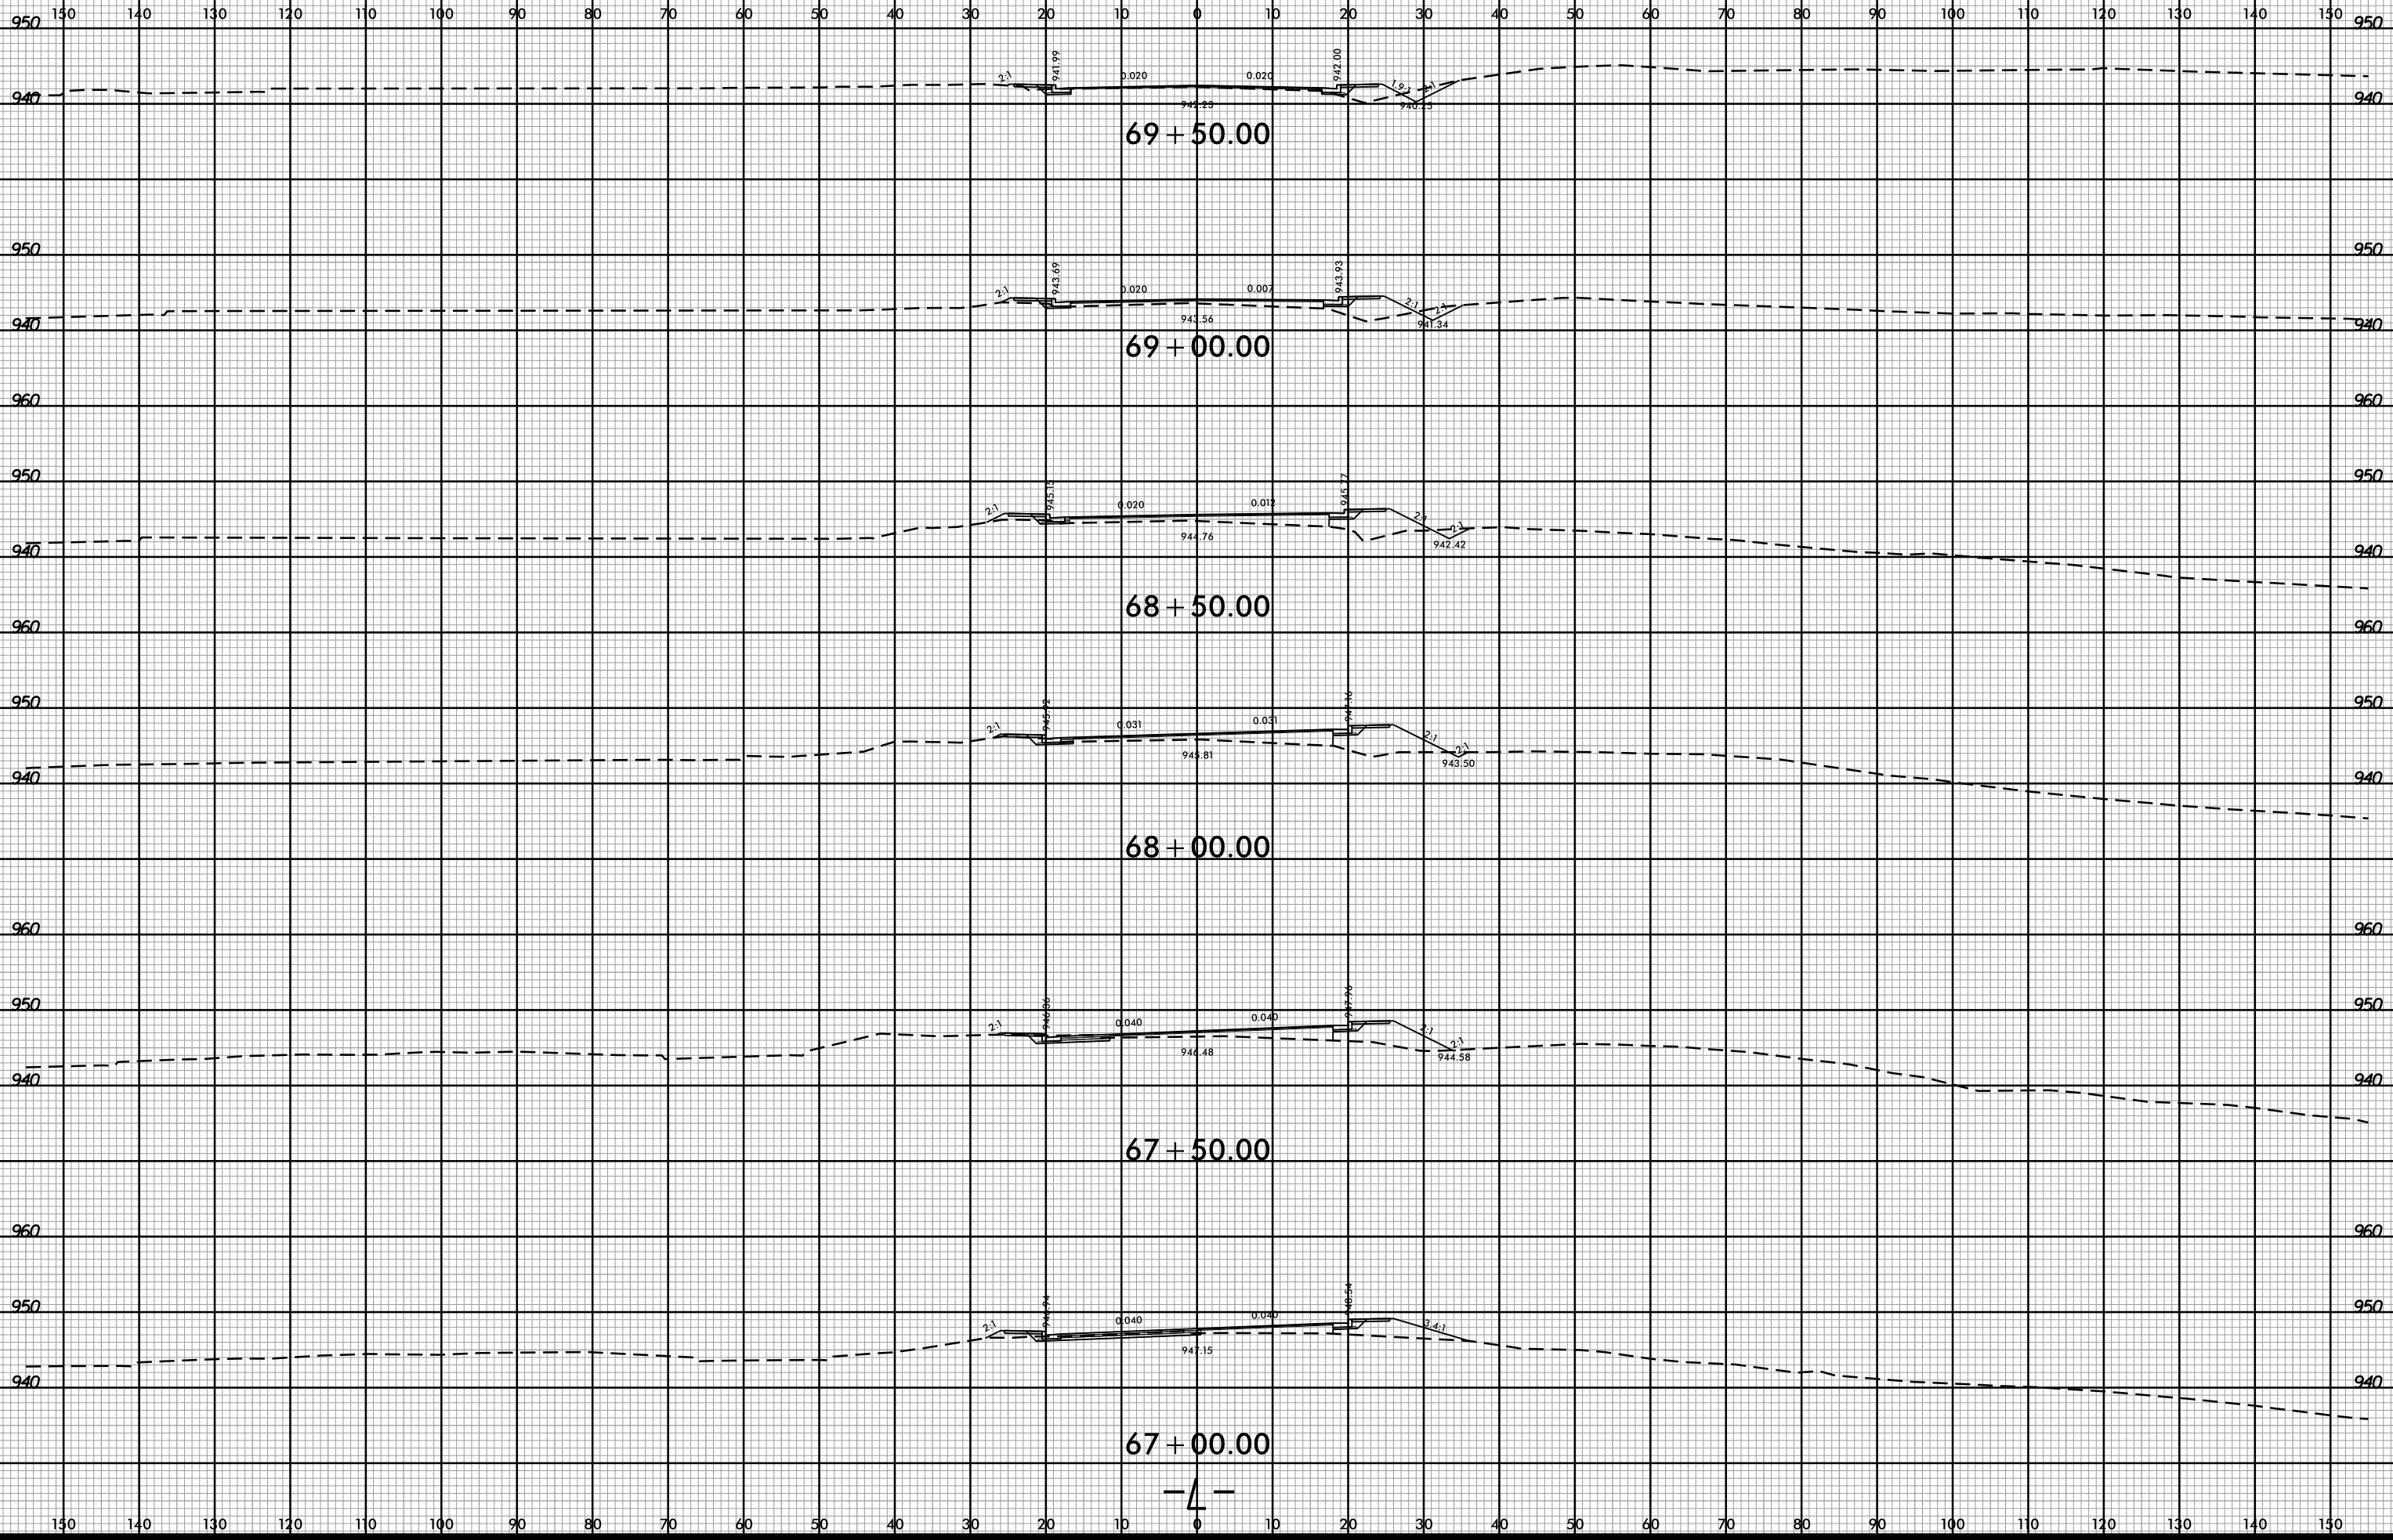

-SYSTEME
I:\XSC\U5536_8dy-XPL-L.dgn