


6/23/16

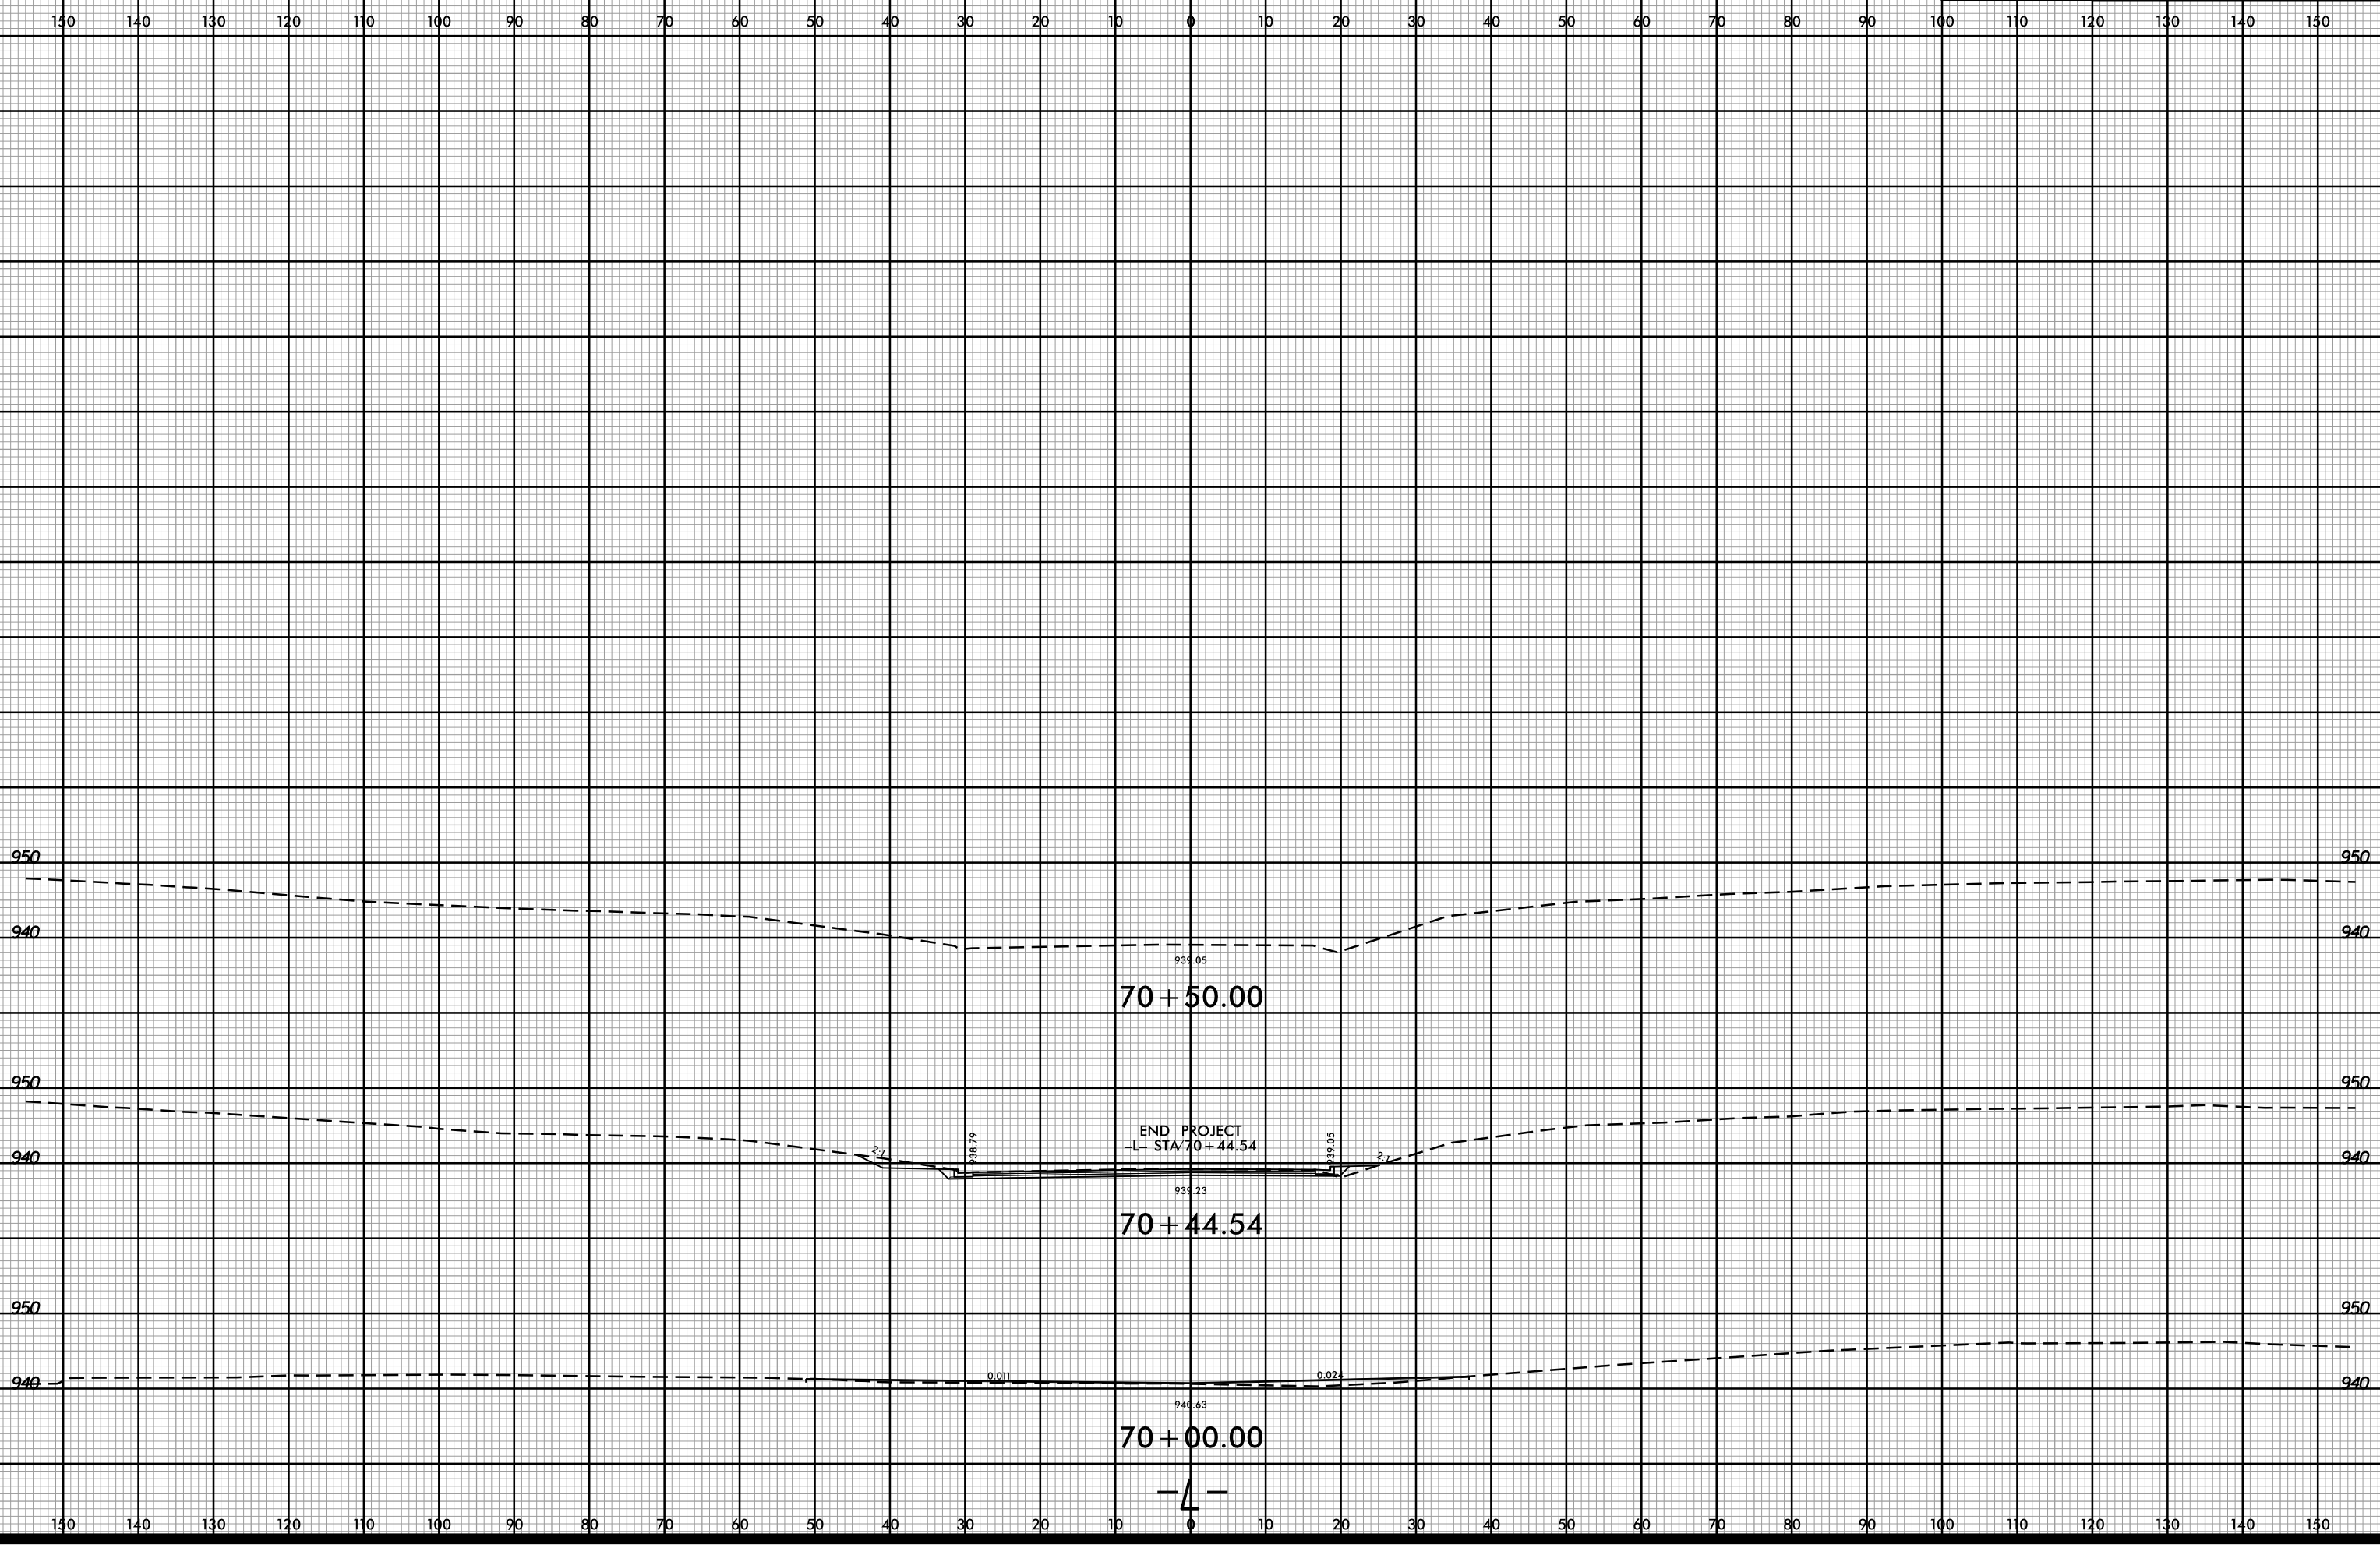

-SYSTEME
I:\XSC\U5536_Pdy-XPL-L.dgn