


6/23/16

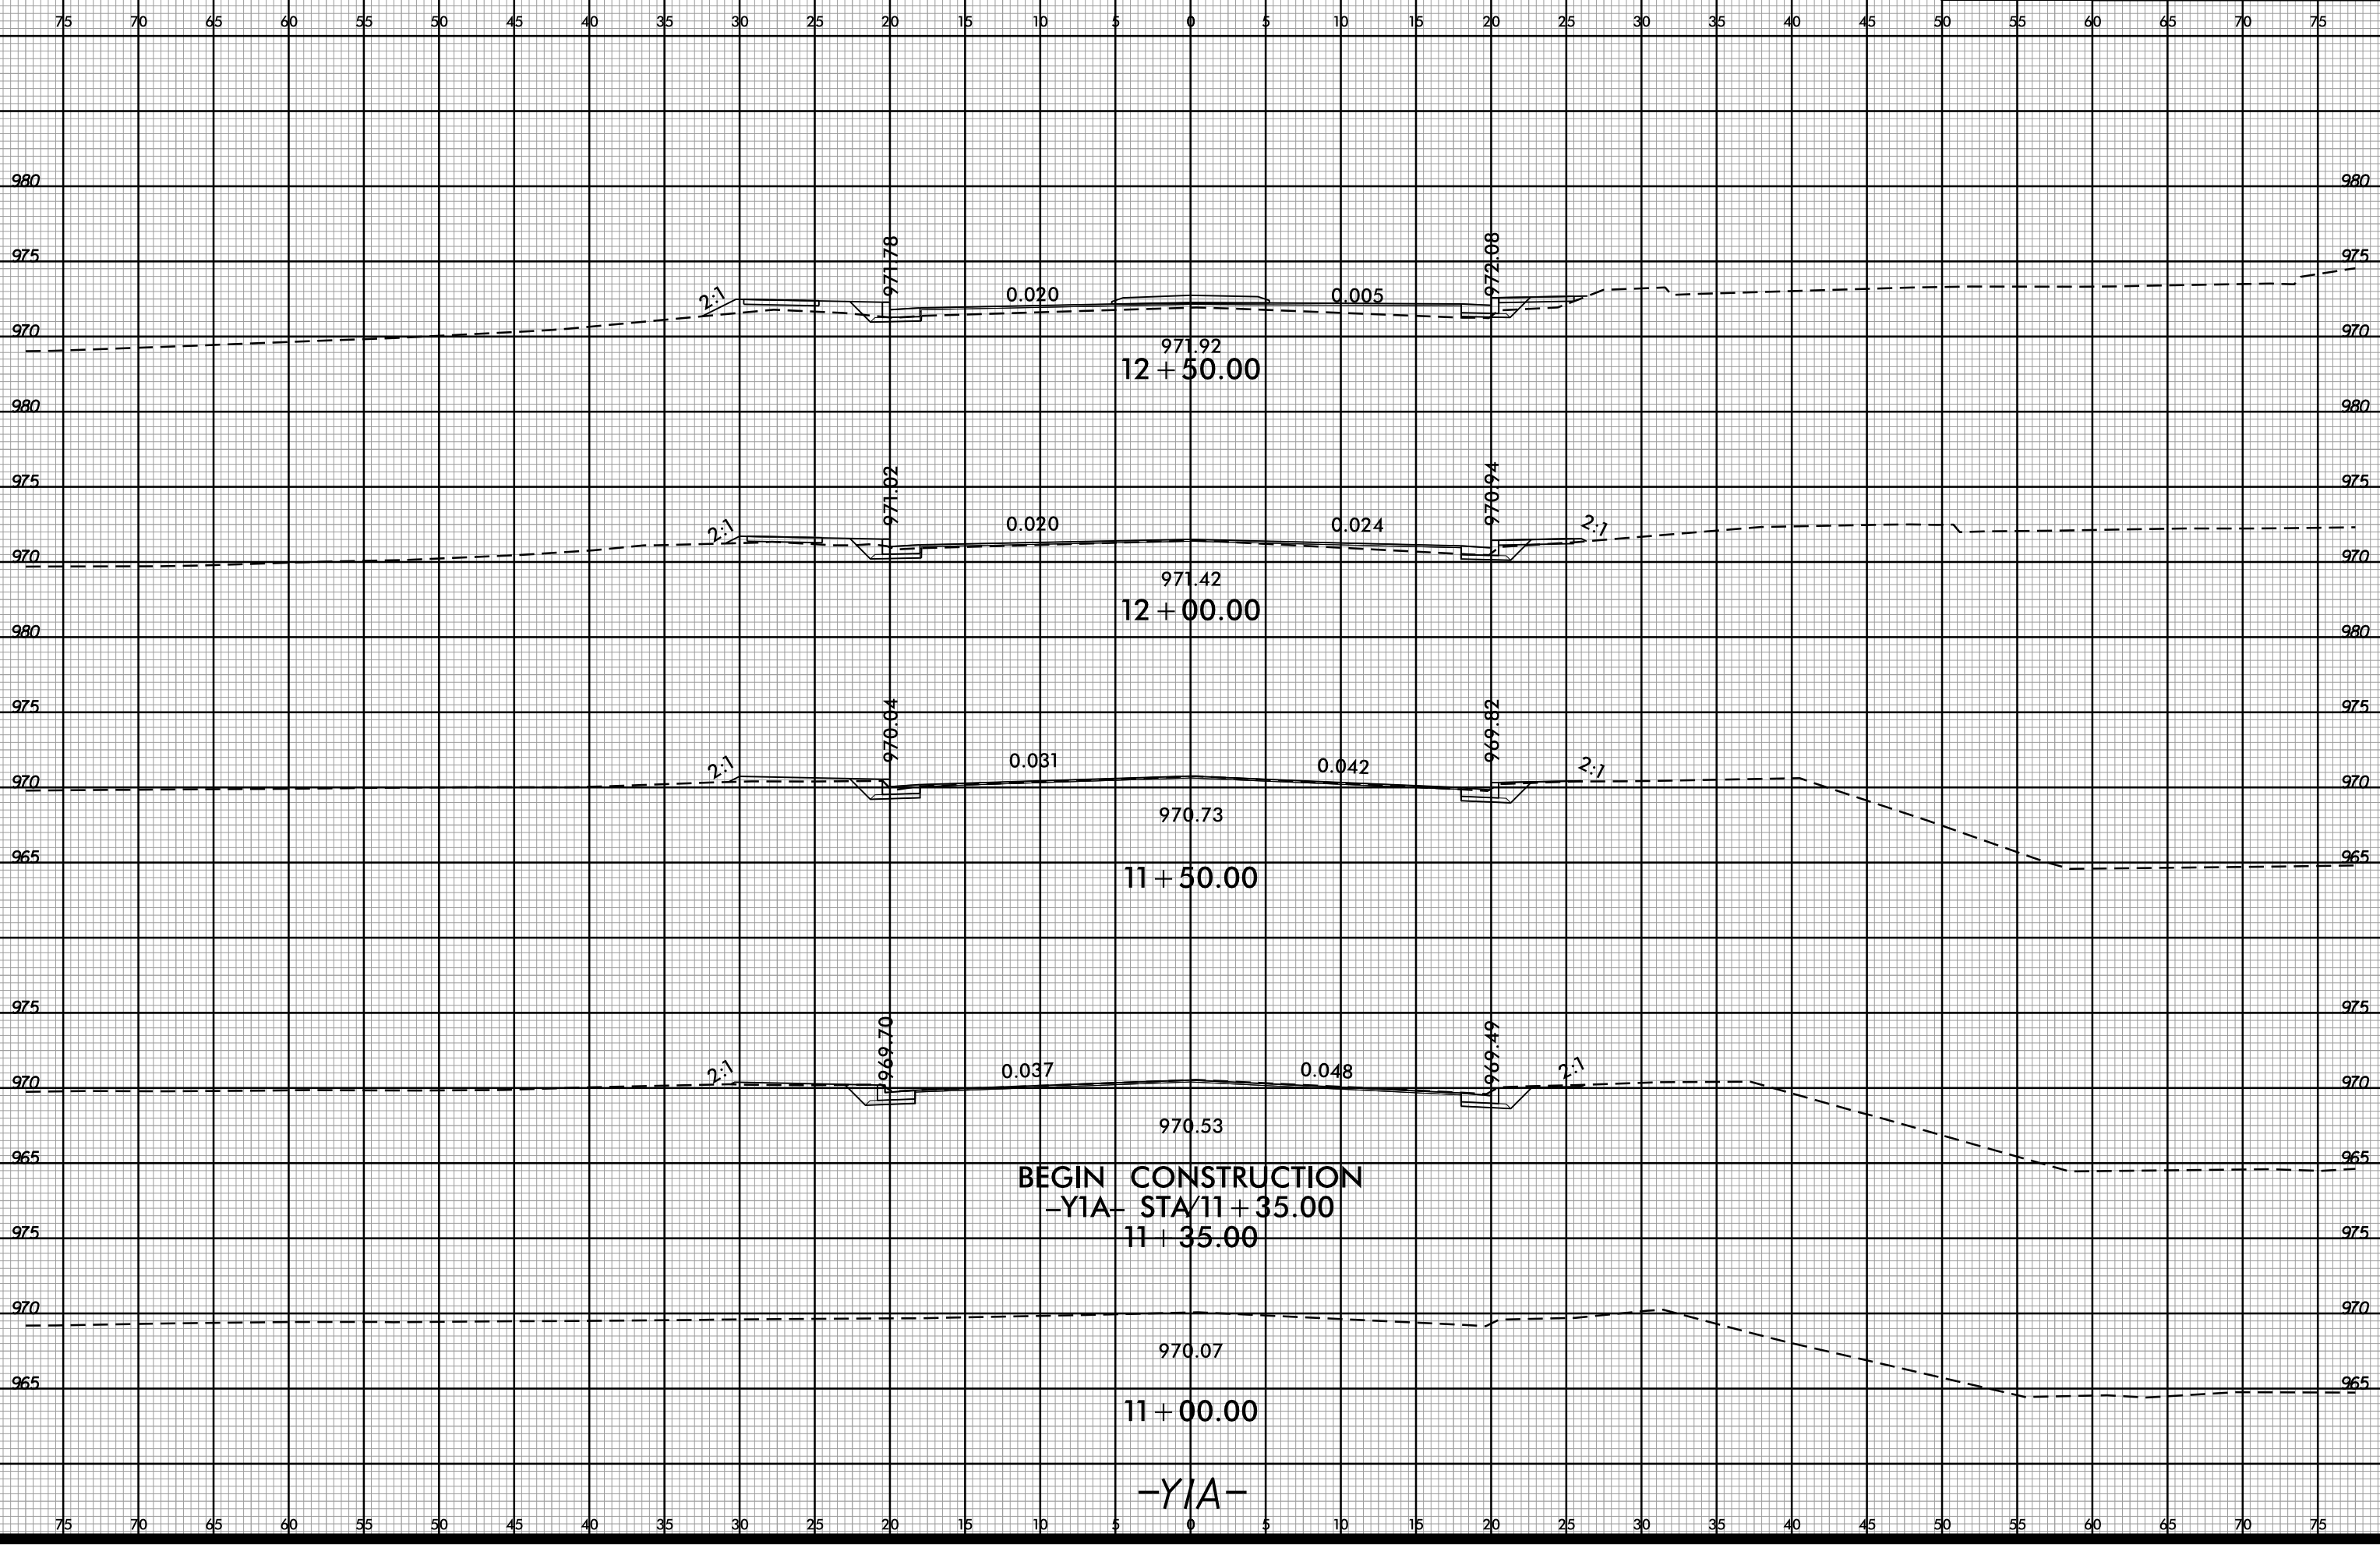

PROJ. REFERENCE NO.  
U-5536

SHEET NO.  
X-26



-SYSTEM  
I:\XSC\U5536\Proj-XPL-Y1A.dgn