


6/23/16



PROJ. REFERENCE NO.
U-5536

SHEET NO.
X-27

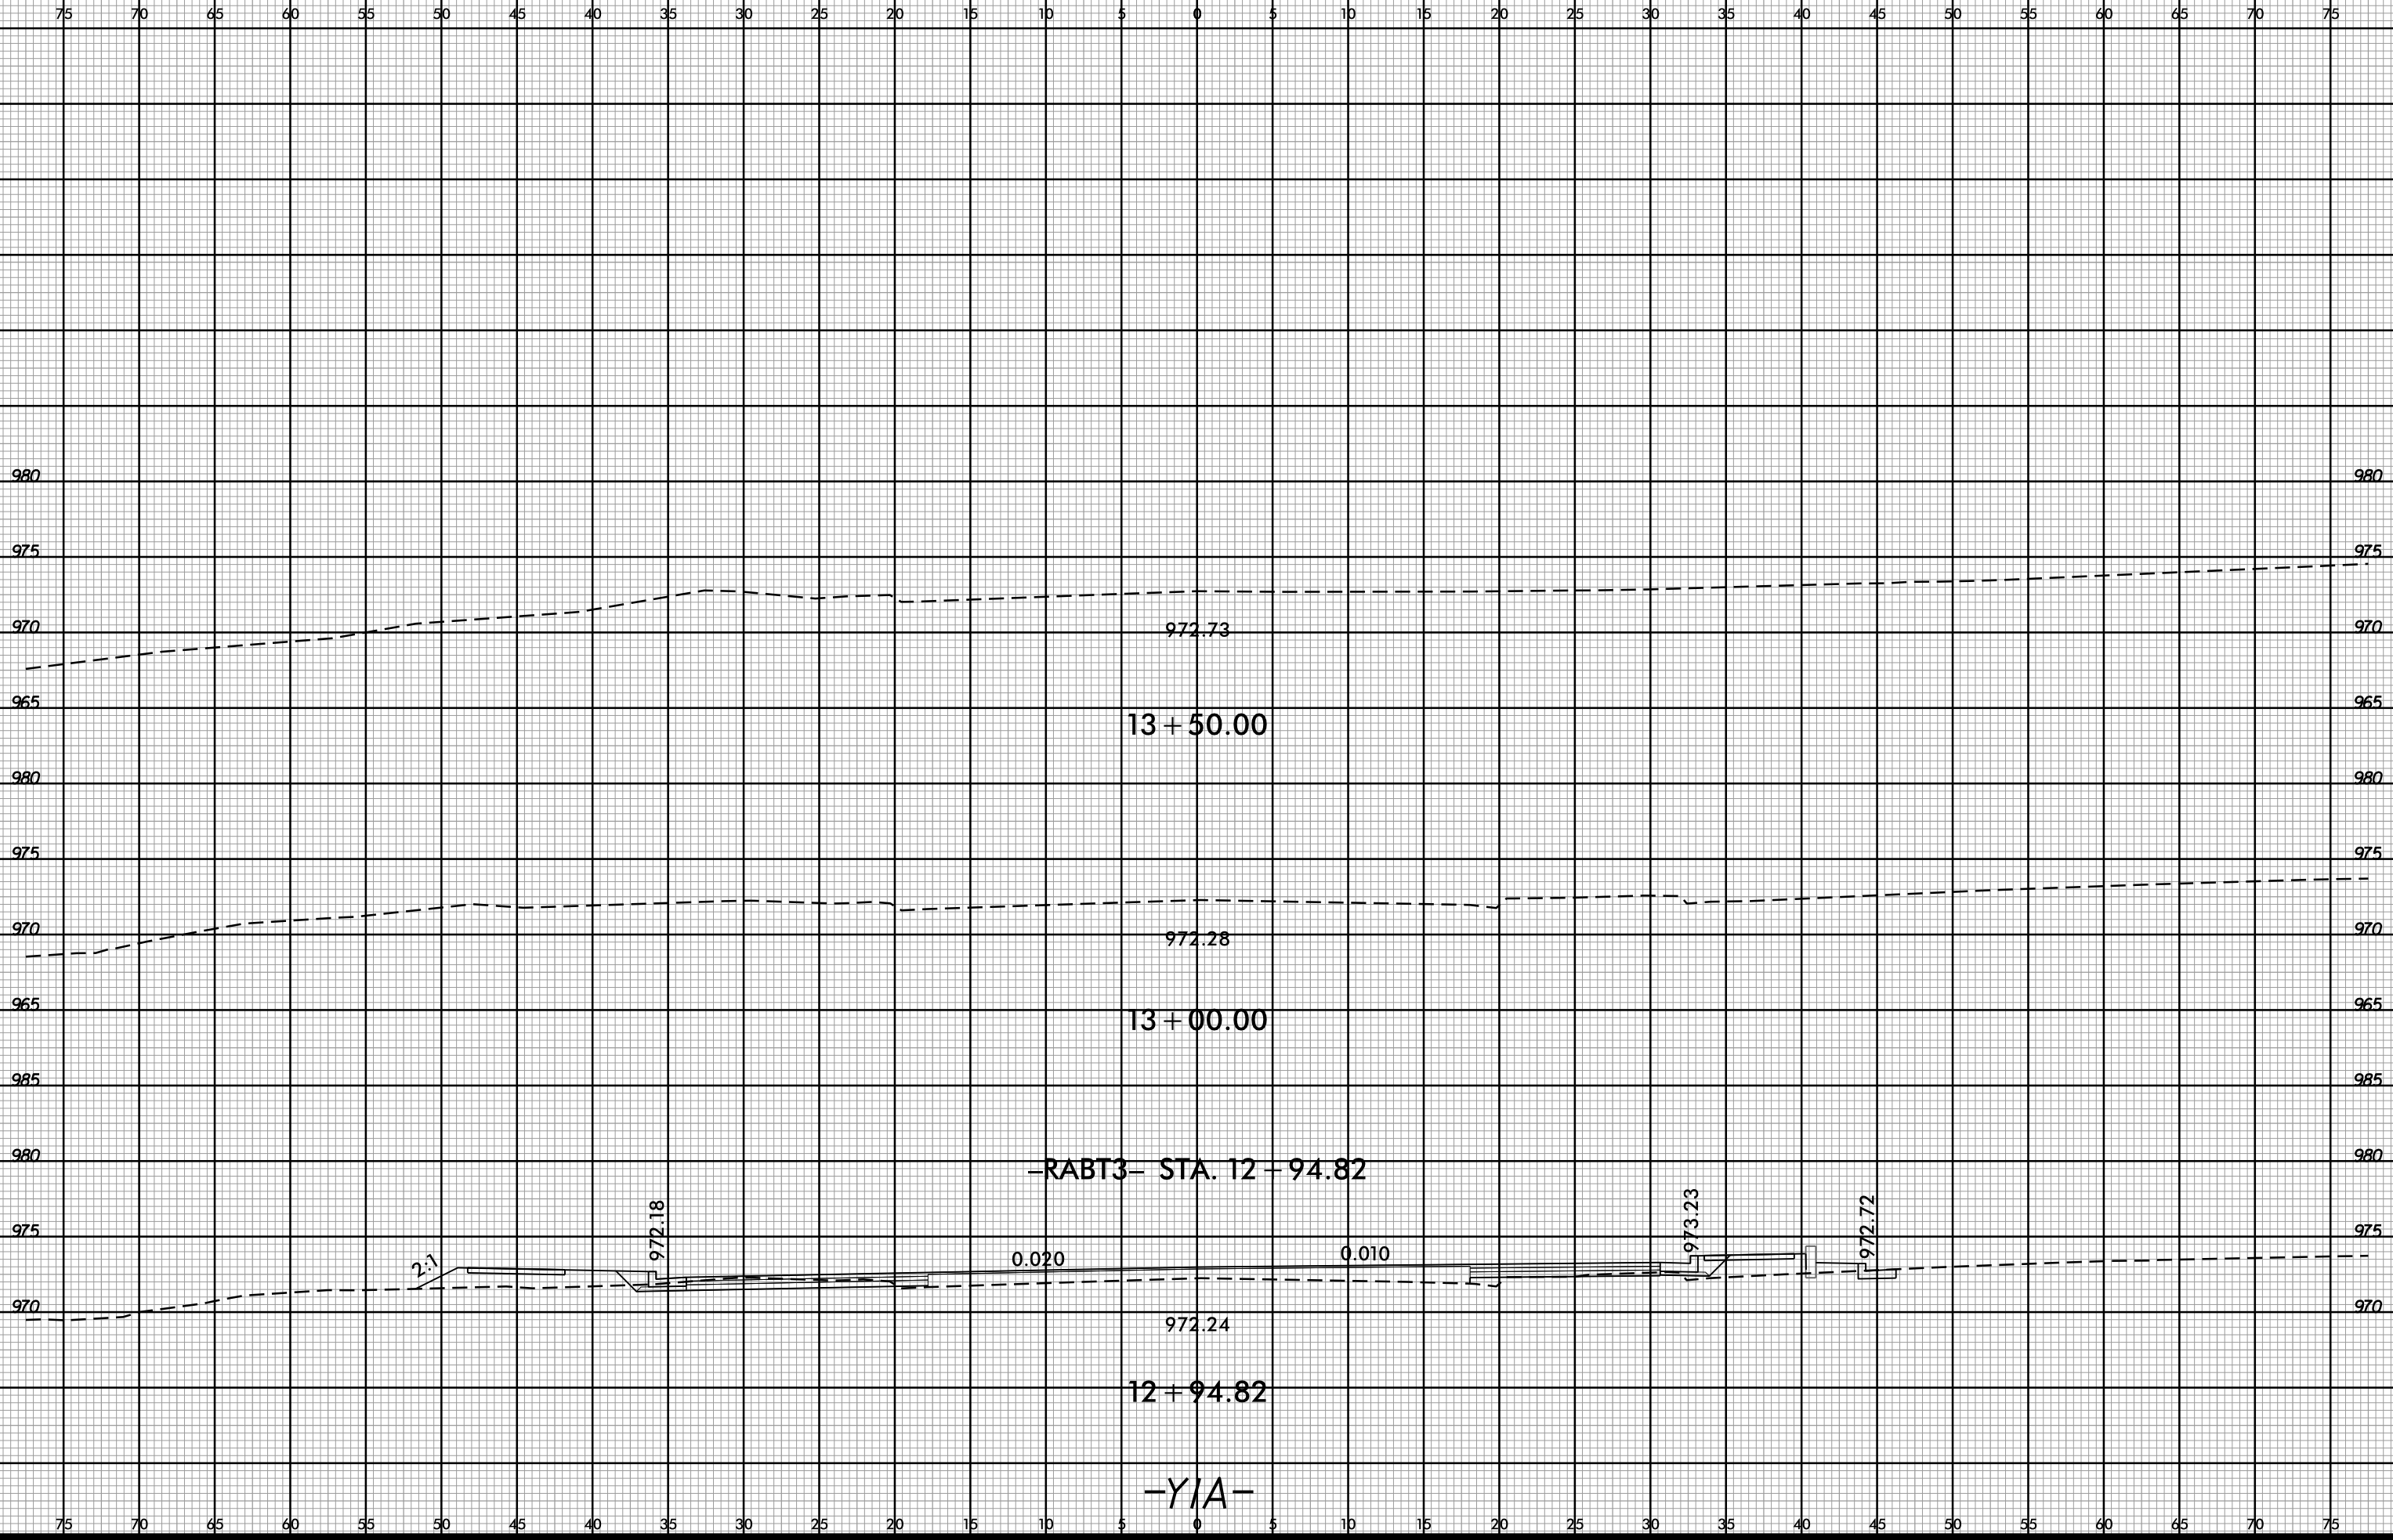

-SYSTEME
I:\XSC\U5536\rdy-XPL-Y1A.dgn

-Y1A-