


6/23/16



PROJ. REFERENCE NO.
U-5536

SHEET NO.
X-31

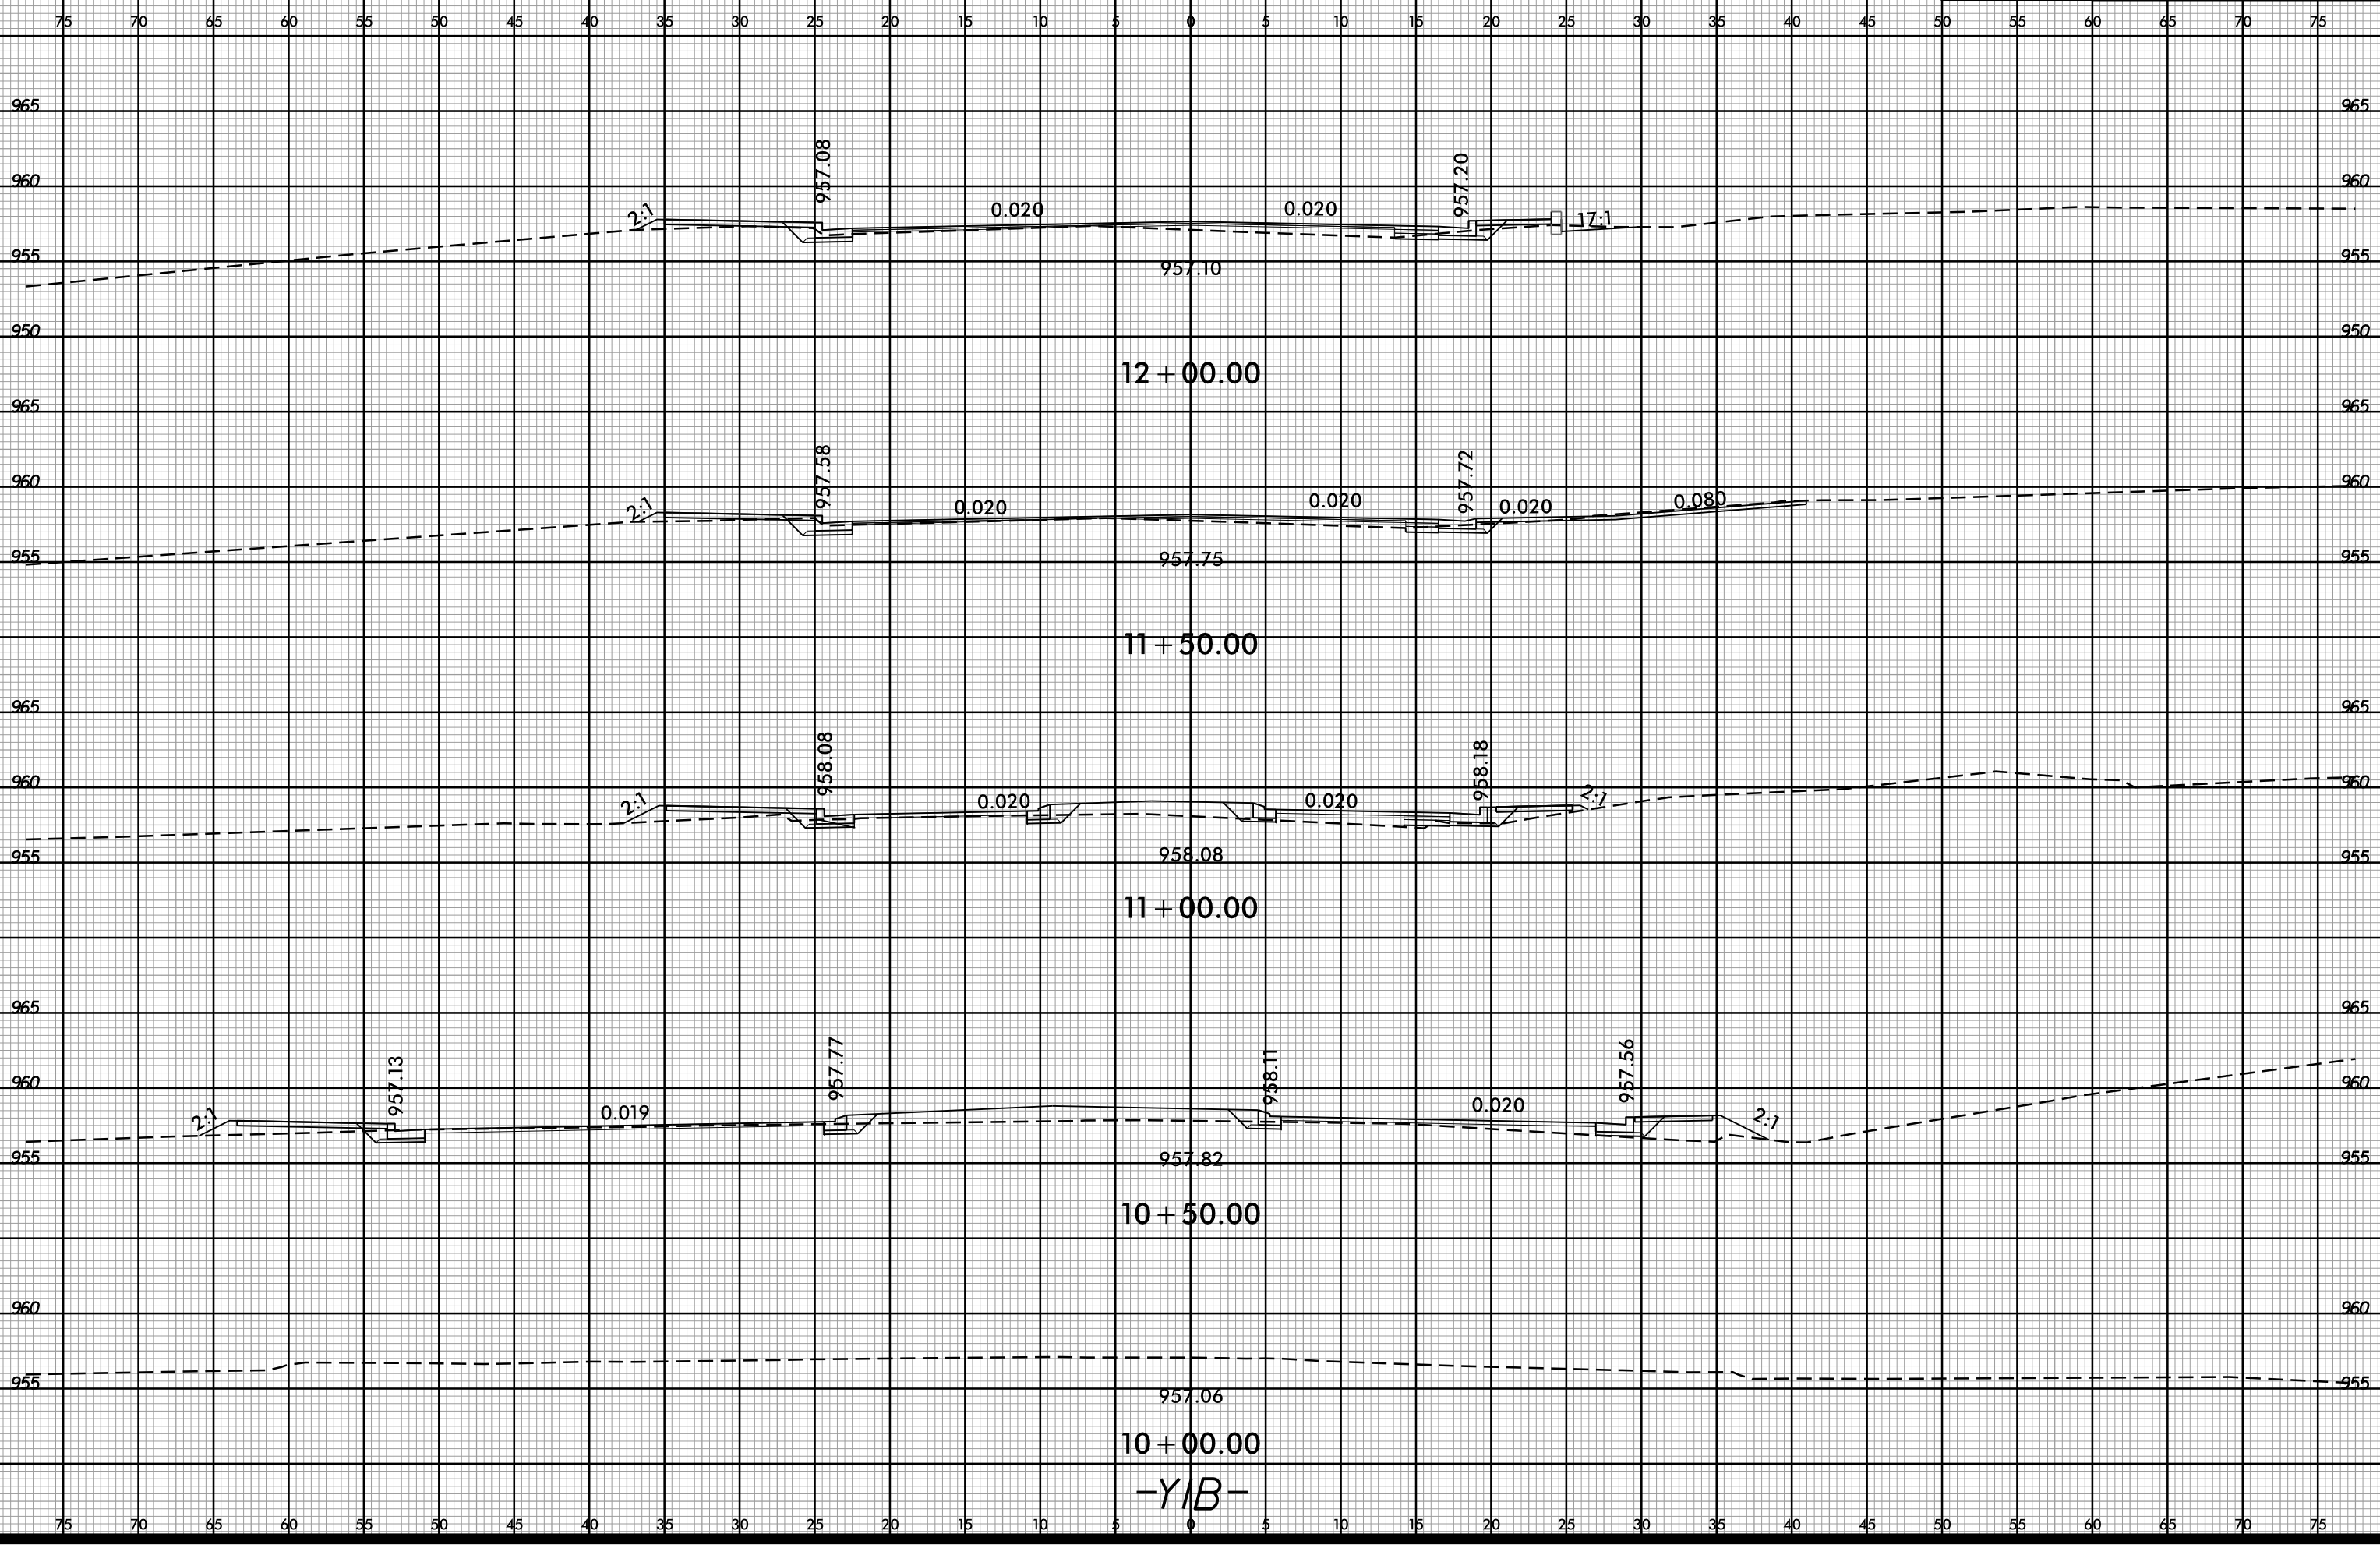

-SYSTEME_XSC_U5536_Rdy_XPL_YIB.dgn

-YIB-