


6/23/16



PROJ. REFERENCE NO.
U-5536

SHEET NO.
X-32

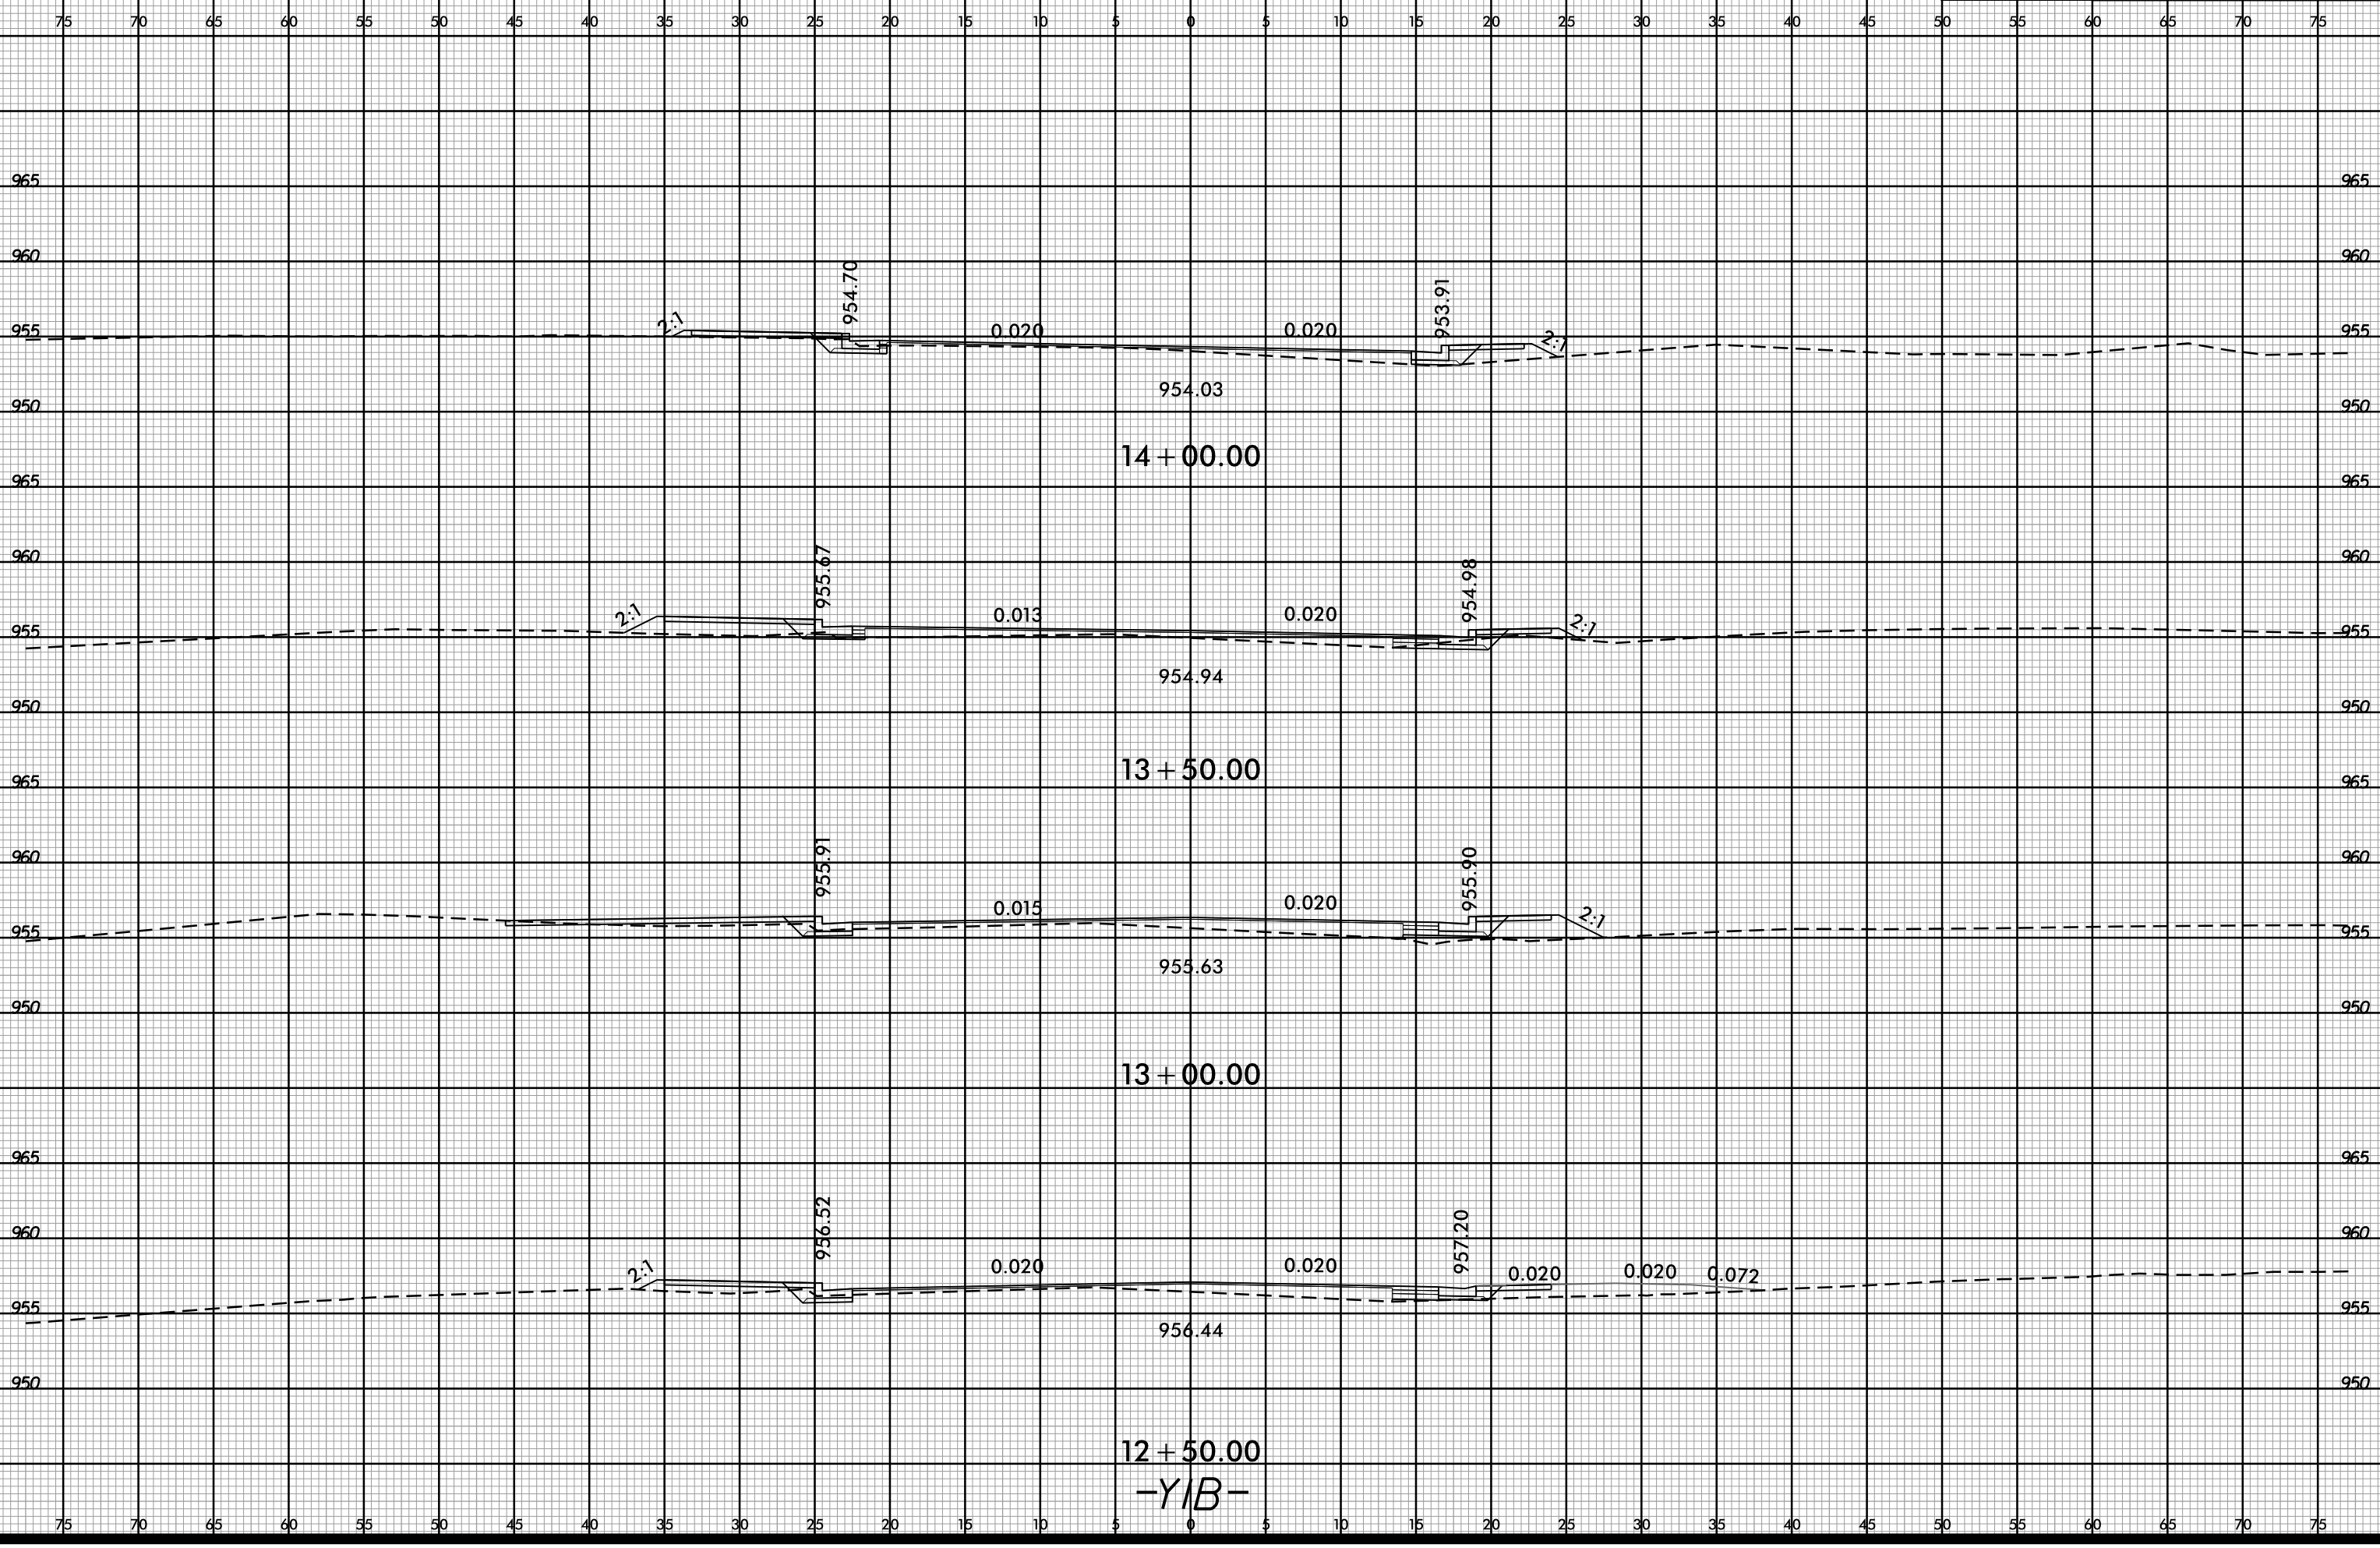

14 + 00.00

13 + 50.00

13 + 00.00

12 + 50.00

-YIB-

-SYSTEME
XSSC_U5536_Rdy_XPL_YIB.dgn
11/18/15 10:51:11 AM