


6/23/16



PROJ. REFERENCE NO.	SHEET NO.
U-5536	X-33

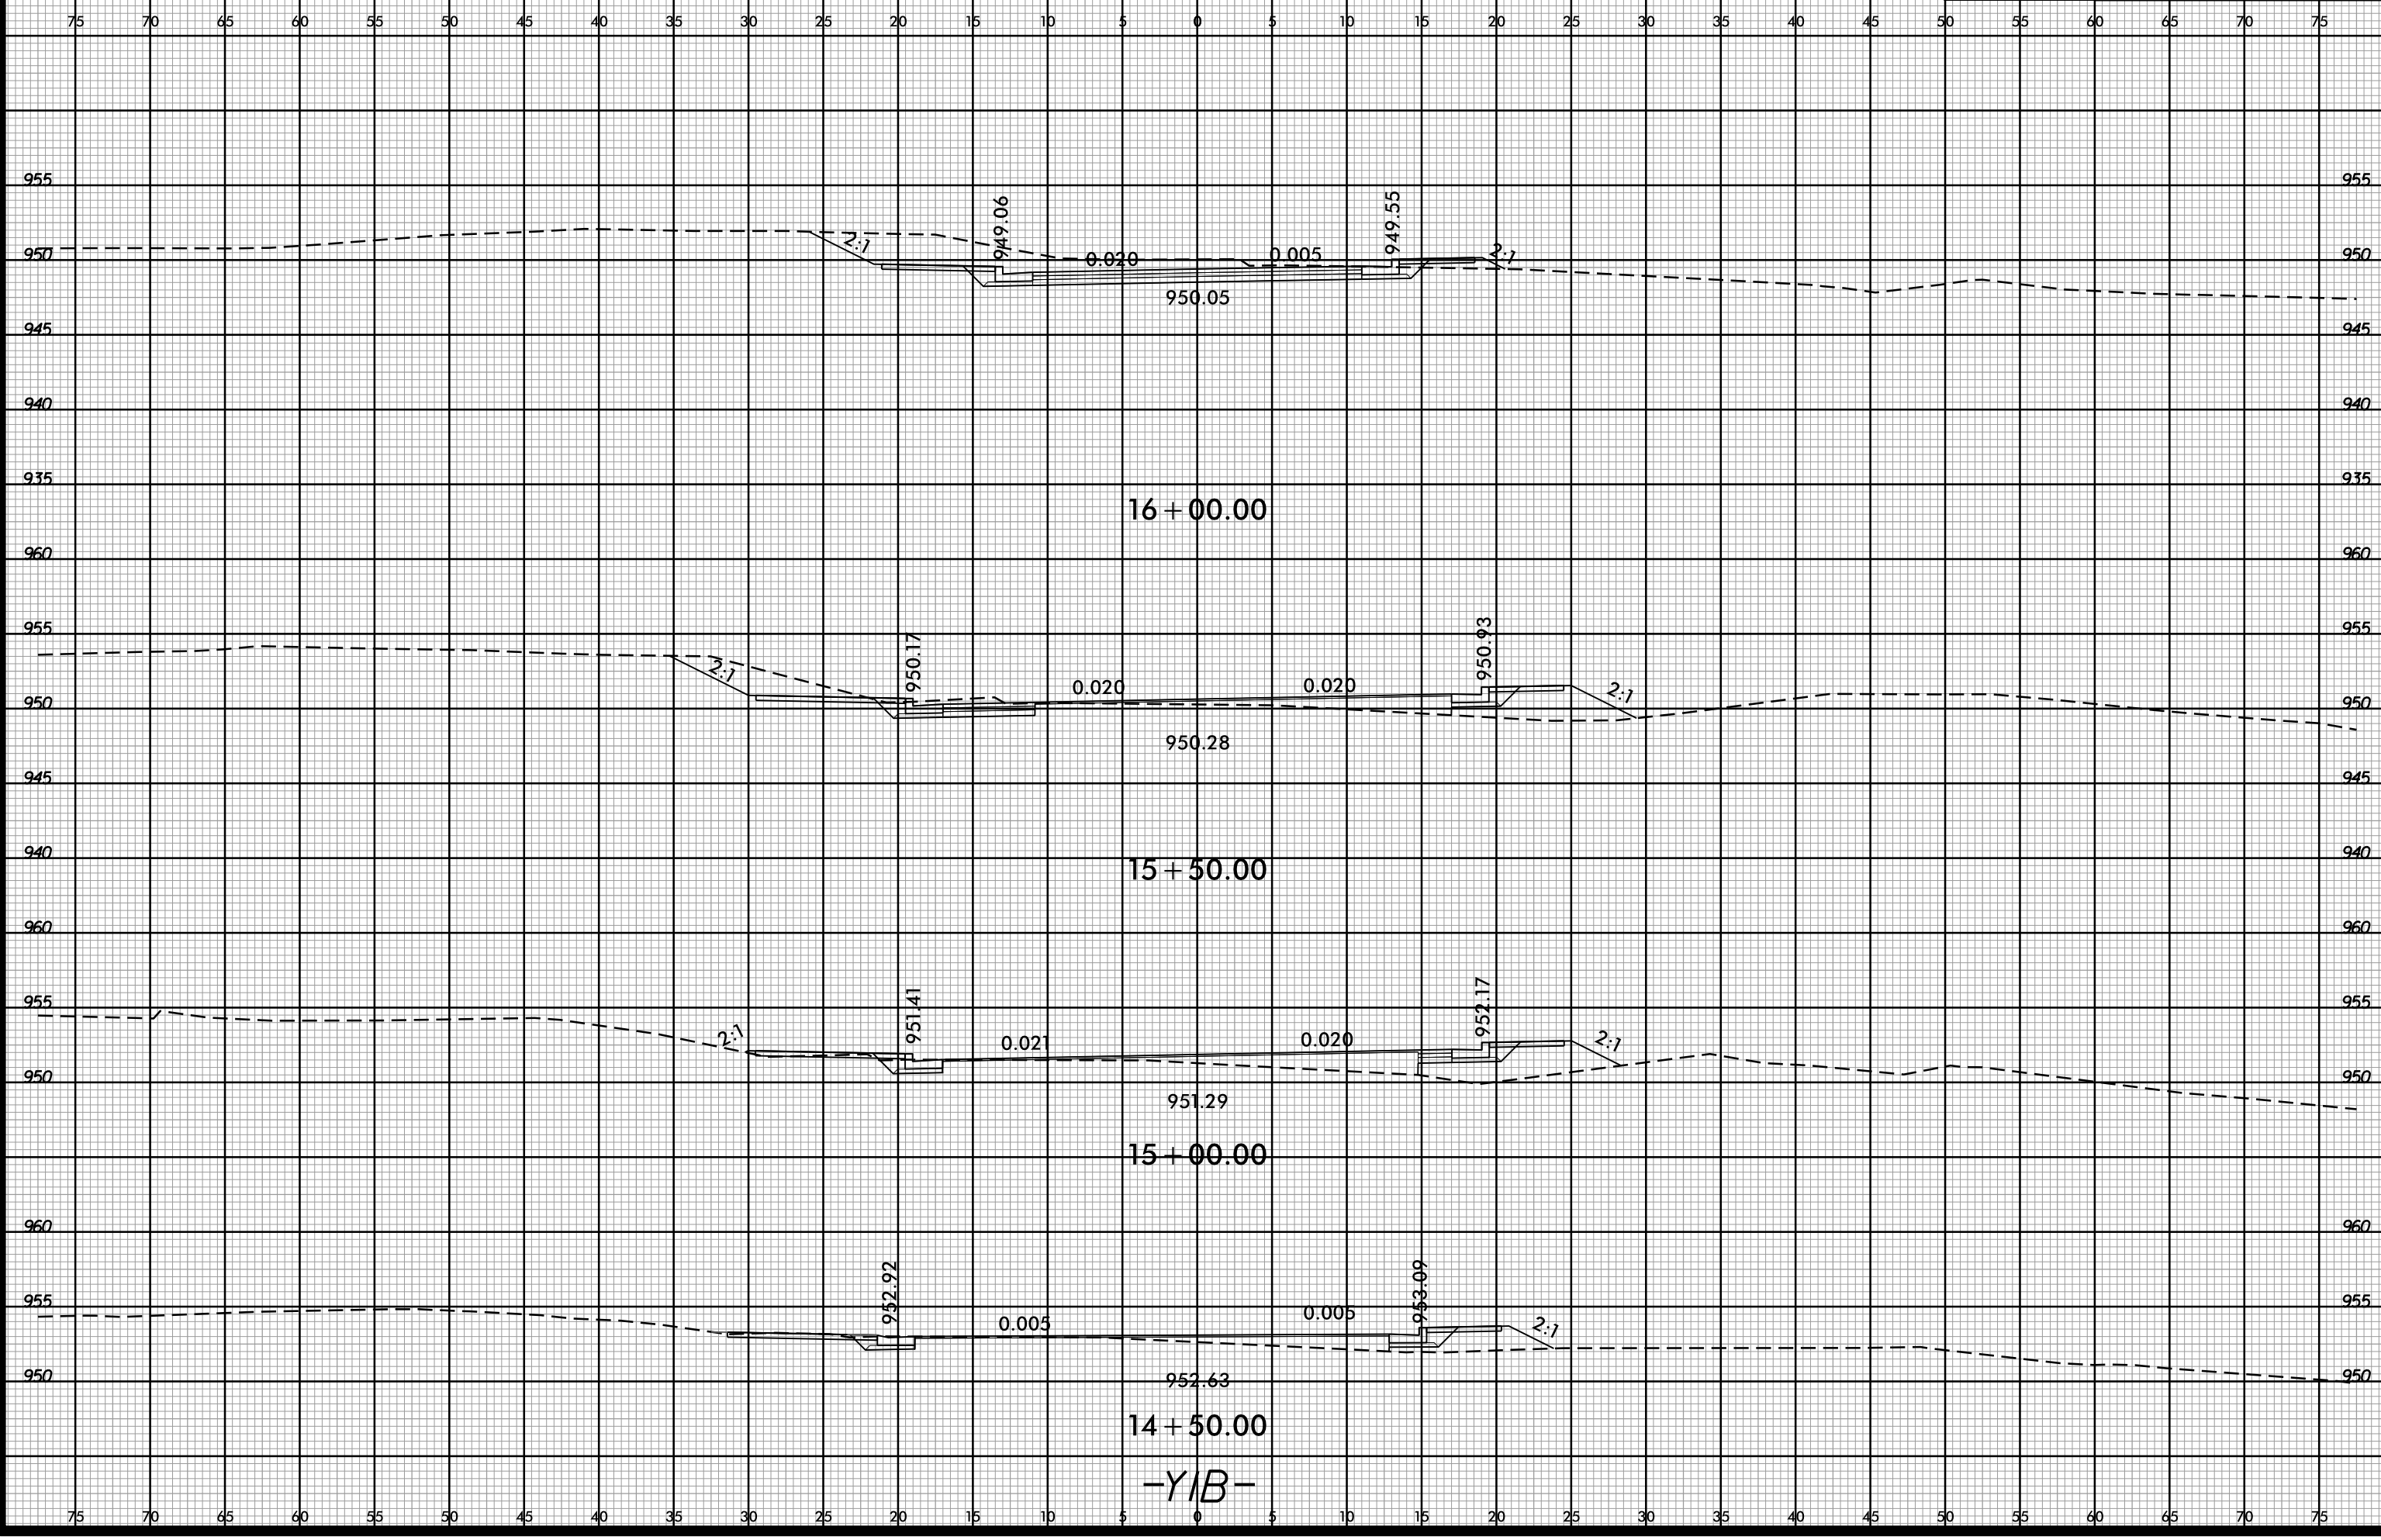

-SYSTEM  
I:\XSC\U5536\rdy-XPL-YIB.dgn

-YIB-