


6/23/16



PROJ. REFERENCE NO.
U-5536

SHEET NO.
X-37

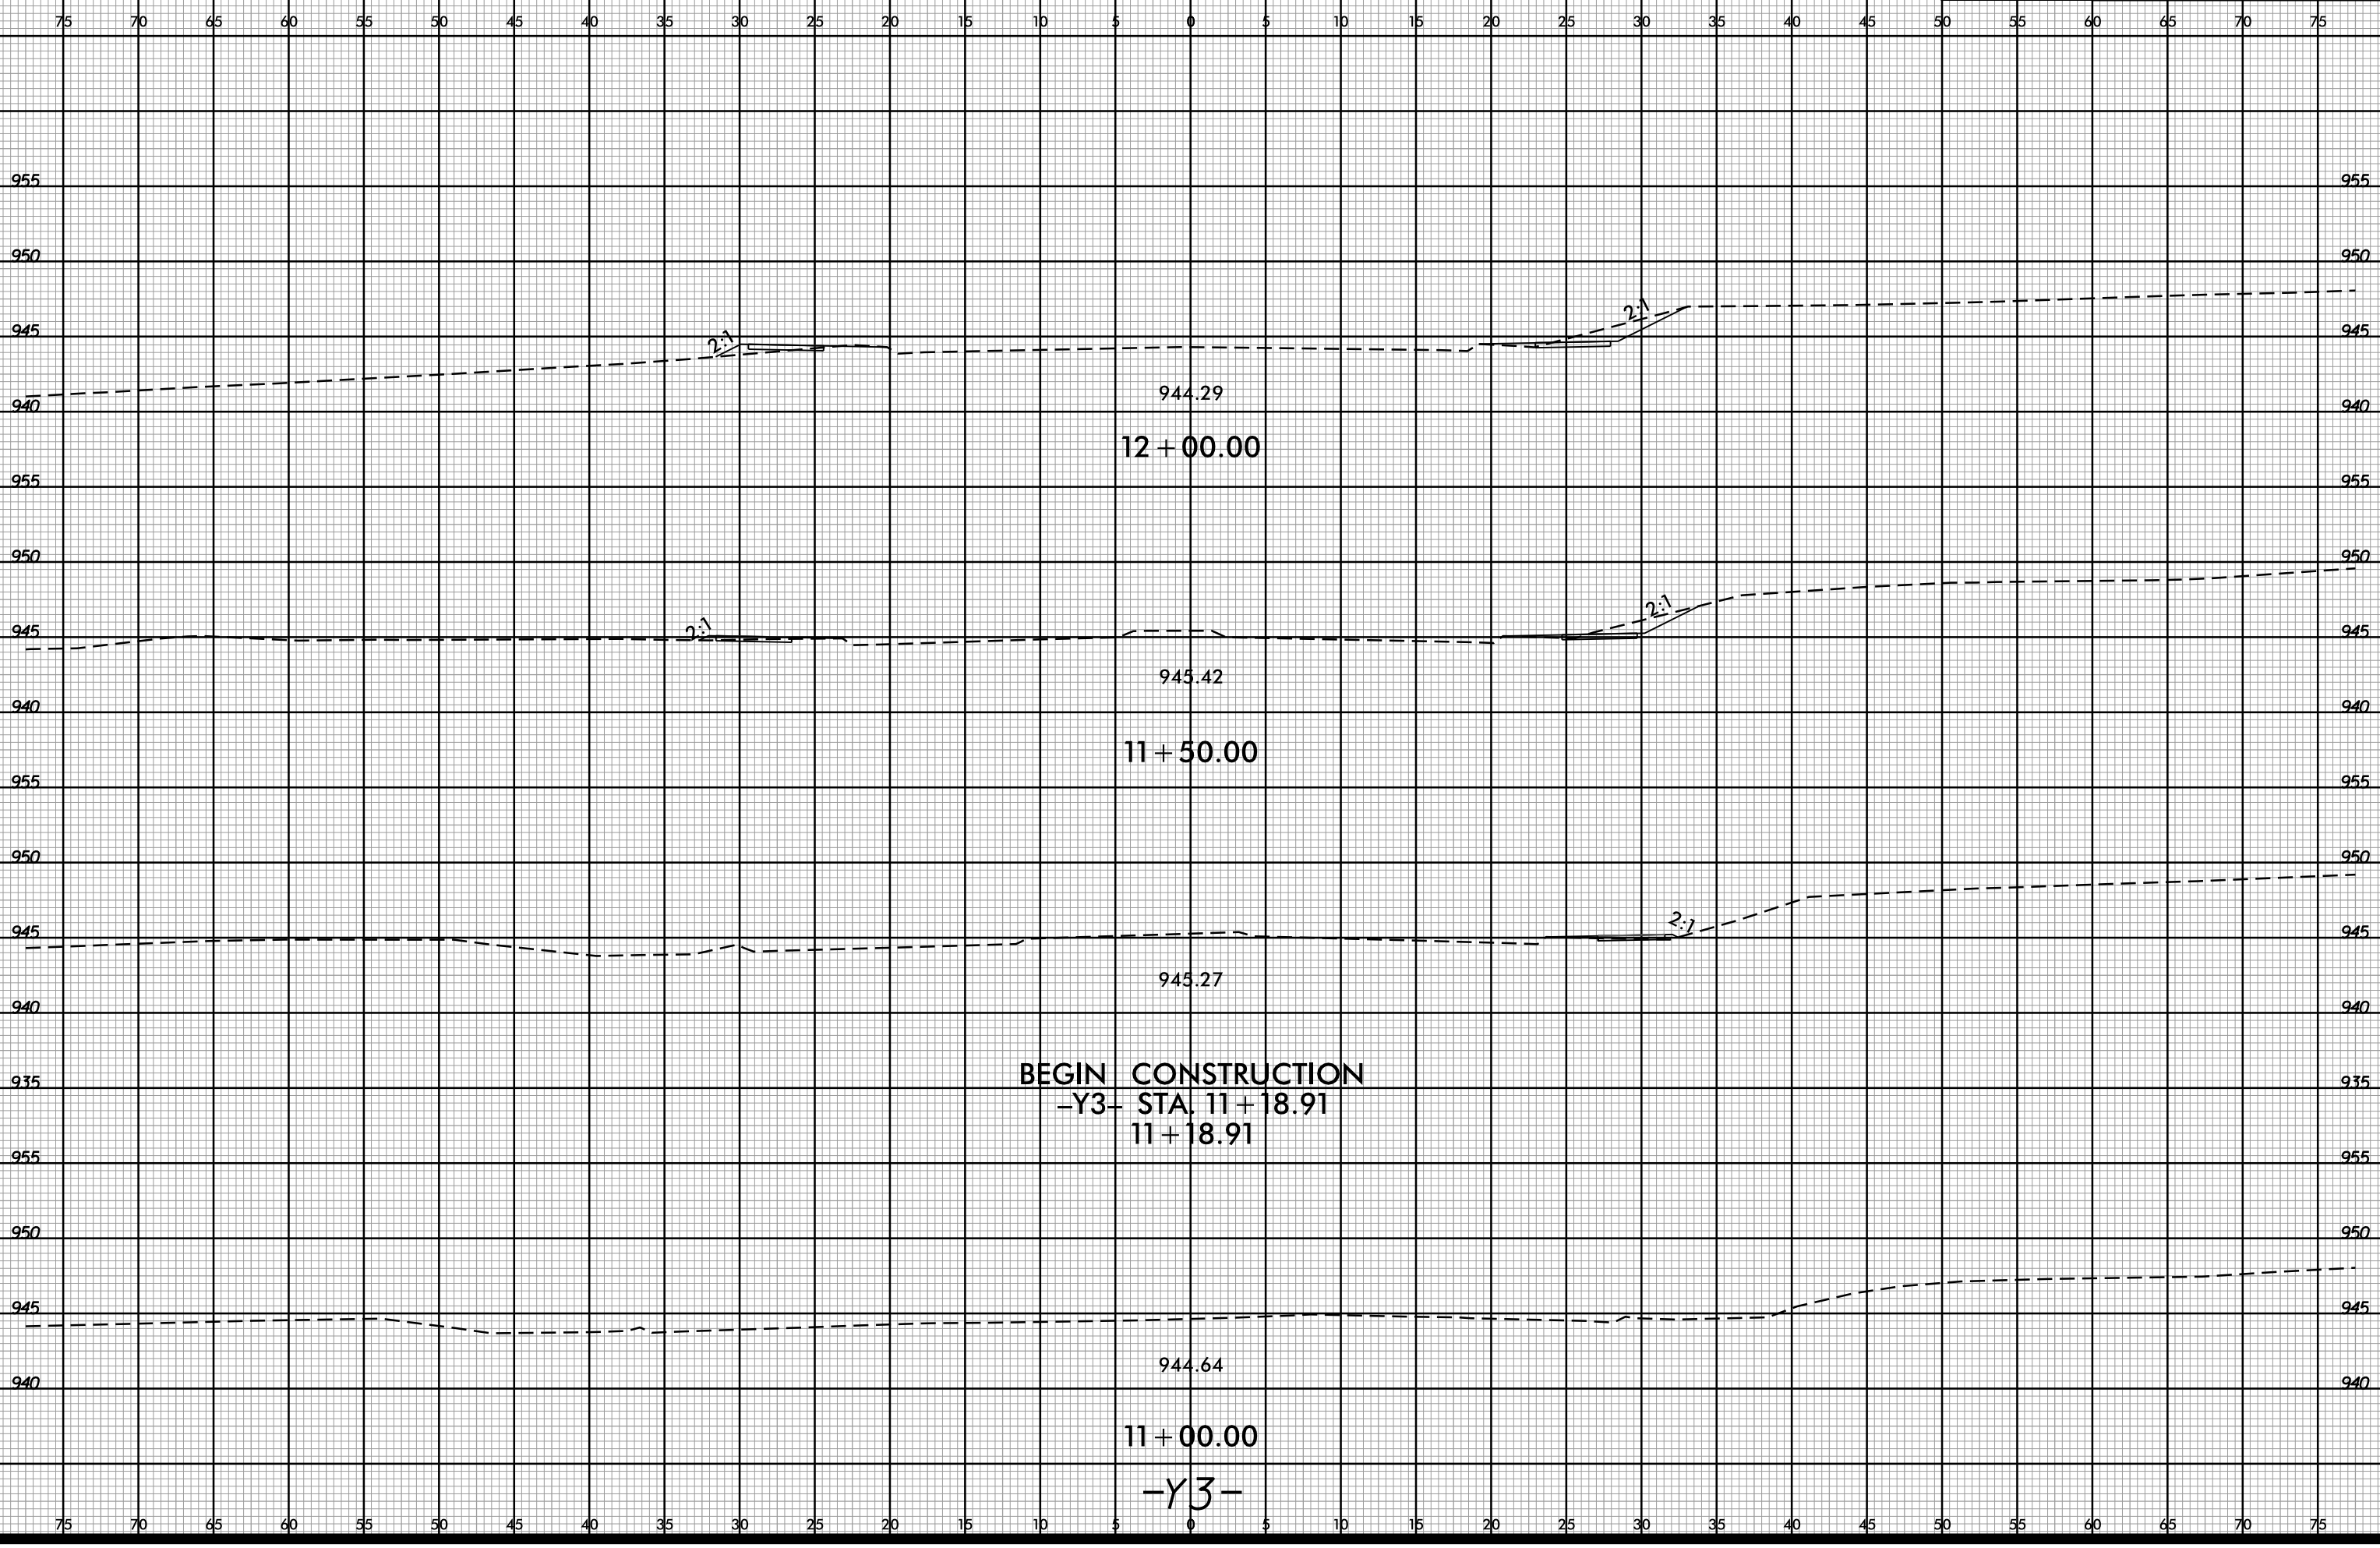

944.29
12 + 00.00

945.42
11 + 50.00

BEGIN CONSTRUCTION
-Y3- STA. 11 + 18.91
11 + 18.91

944.64
11 + 00.00
-Y3-

-SYSTEME-
I:\XSC\U5536_Pdy-XPL-Y3.dgn