


6/23/16

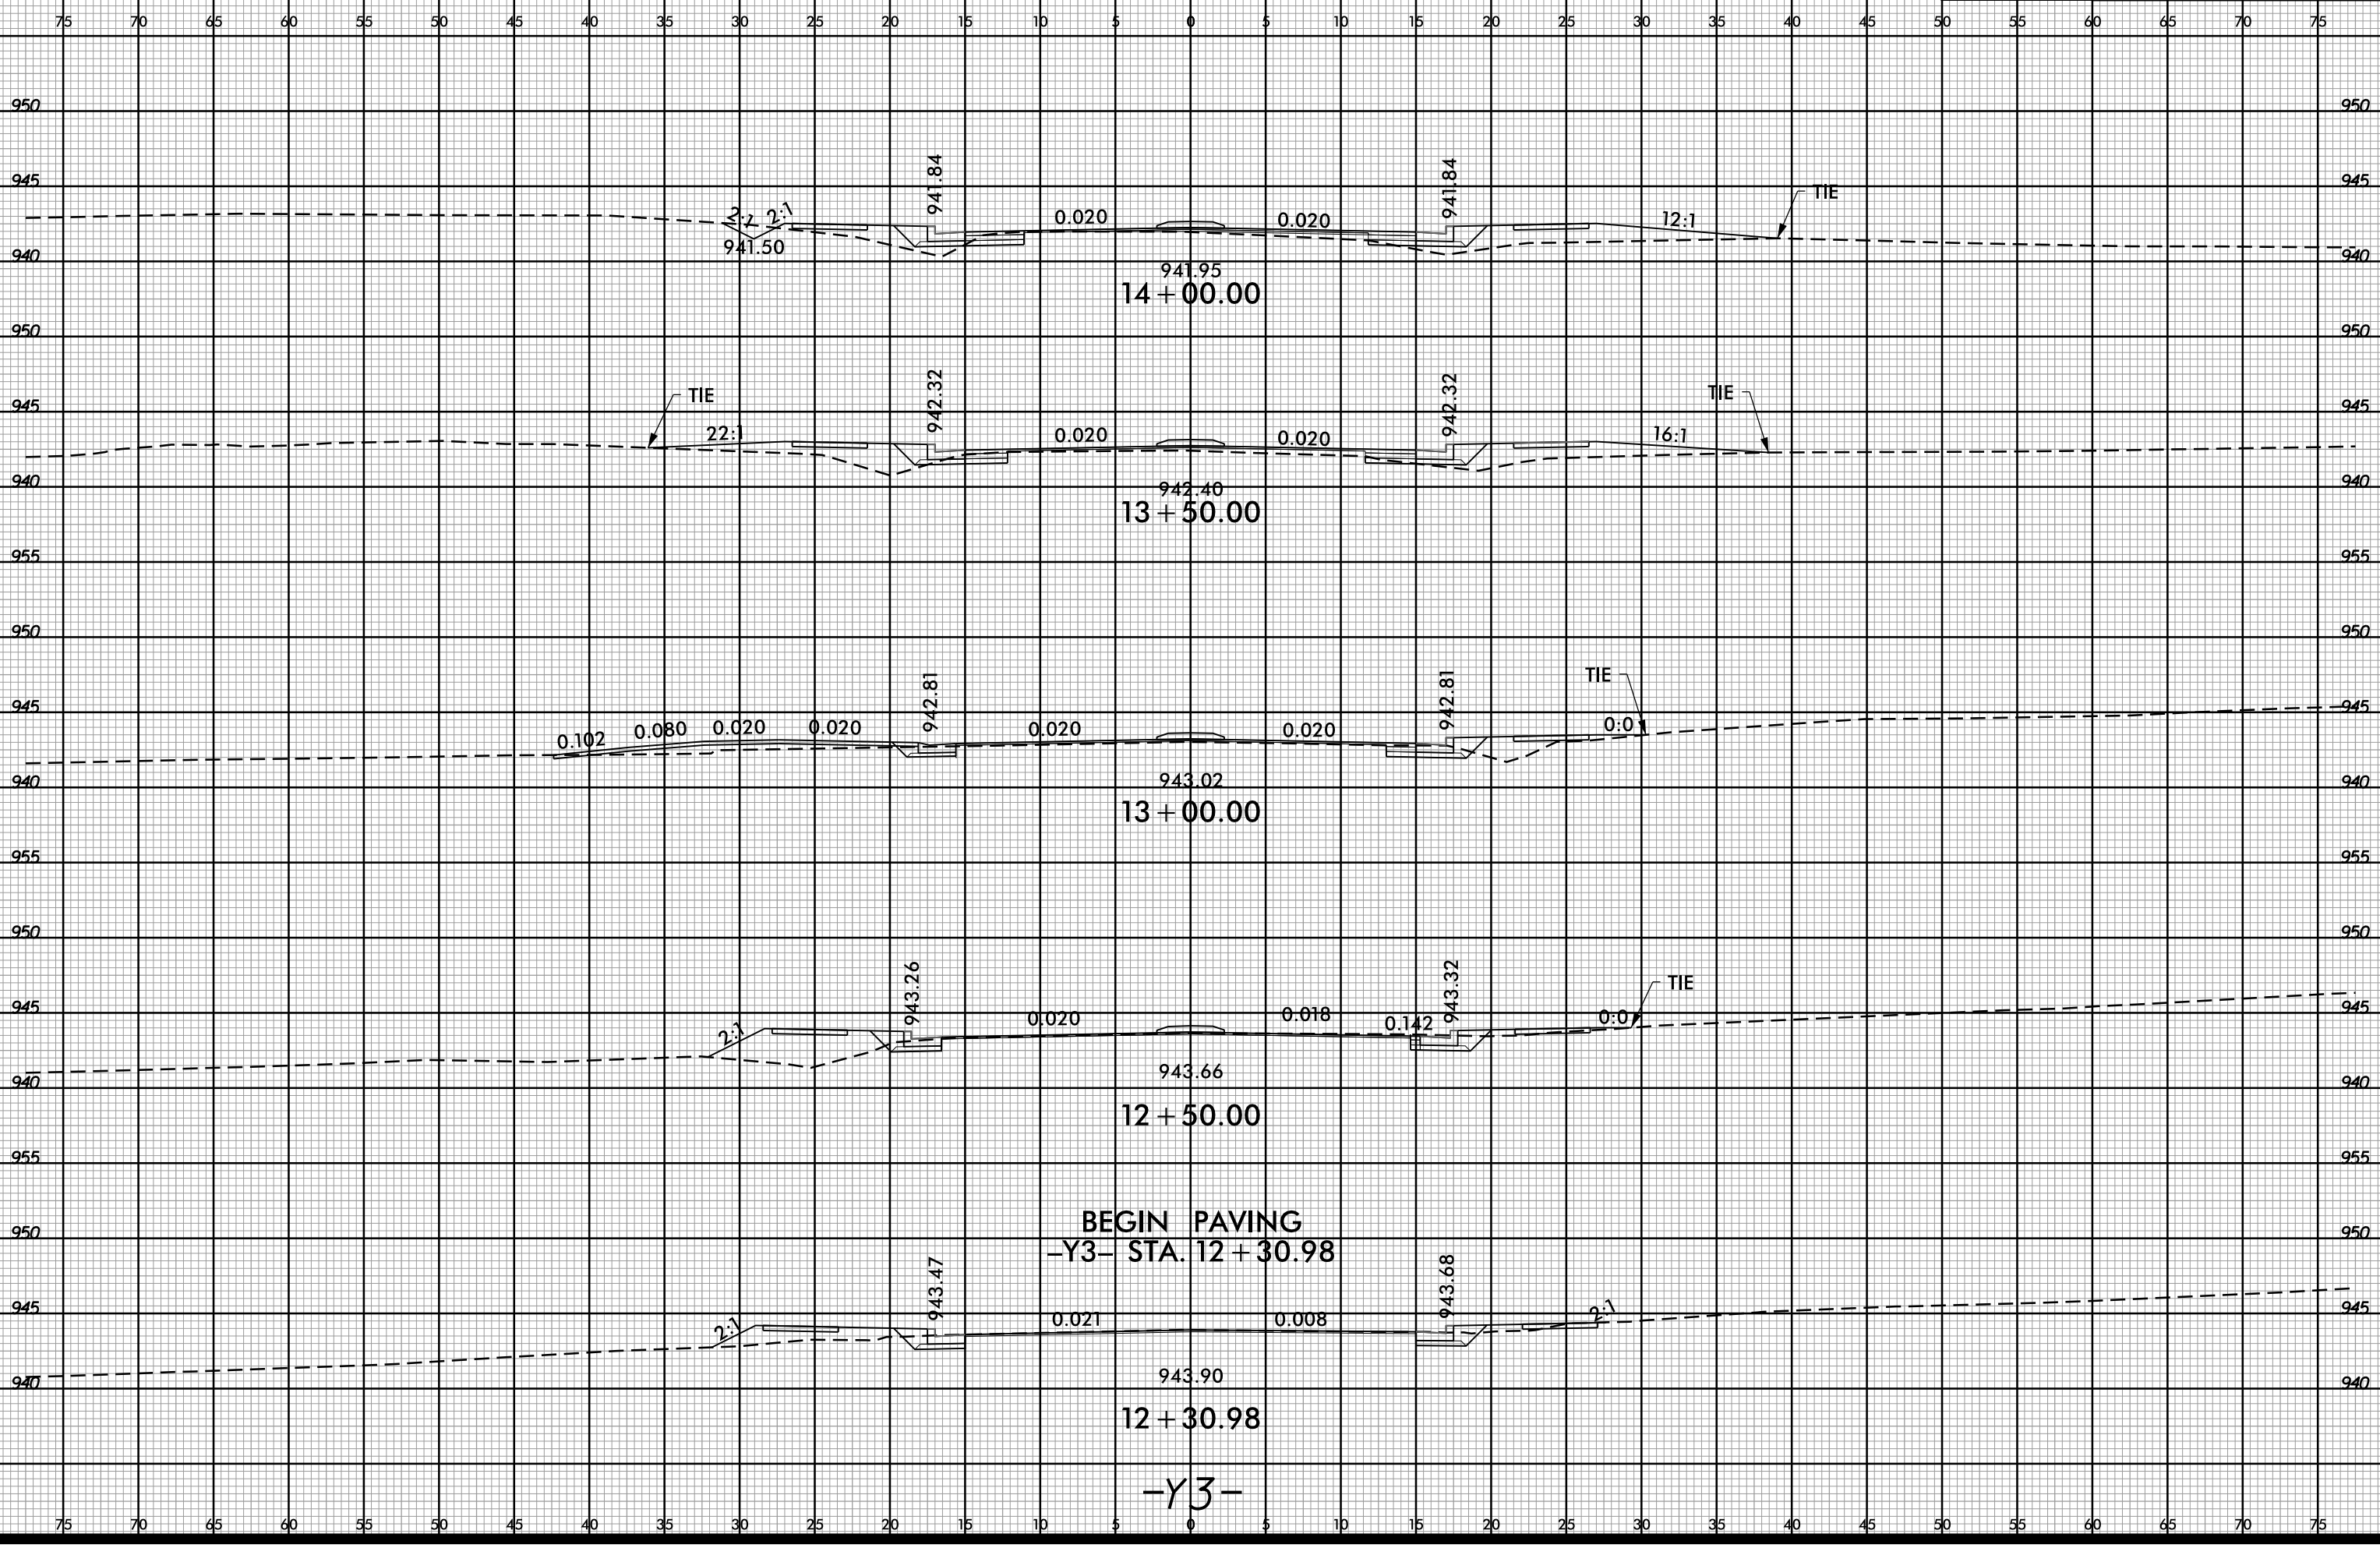

BEGIN PAVING
-Y3- STA. 12 + 30.98

12 + 30.98

-Y3-

-SYSTEME
I:\XSC\U5536_Pdy-XPL-Y3.dgn