


6/23/16



PROJ. REFERENCE NO.  
U-5536

SHEET NO.  
X-39

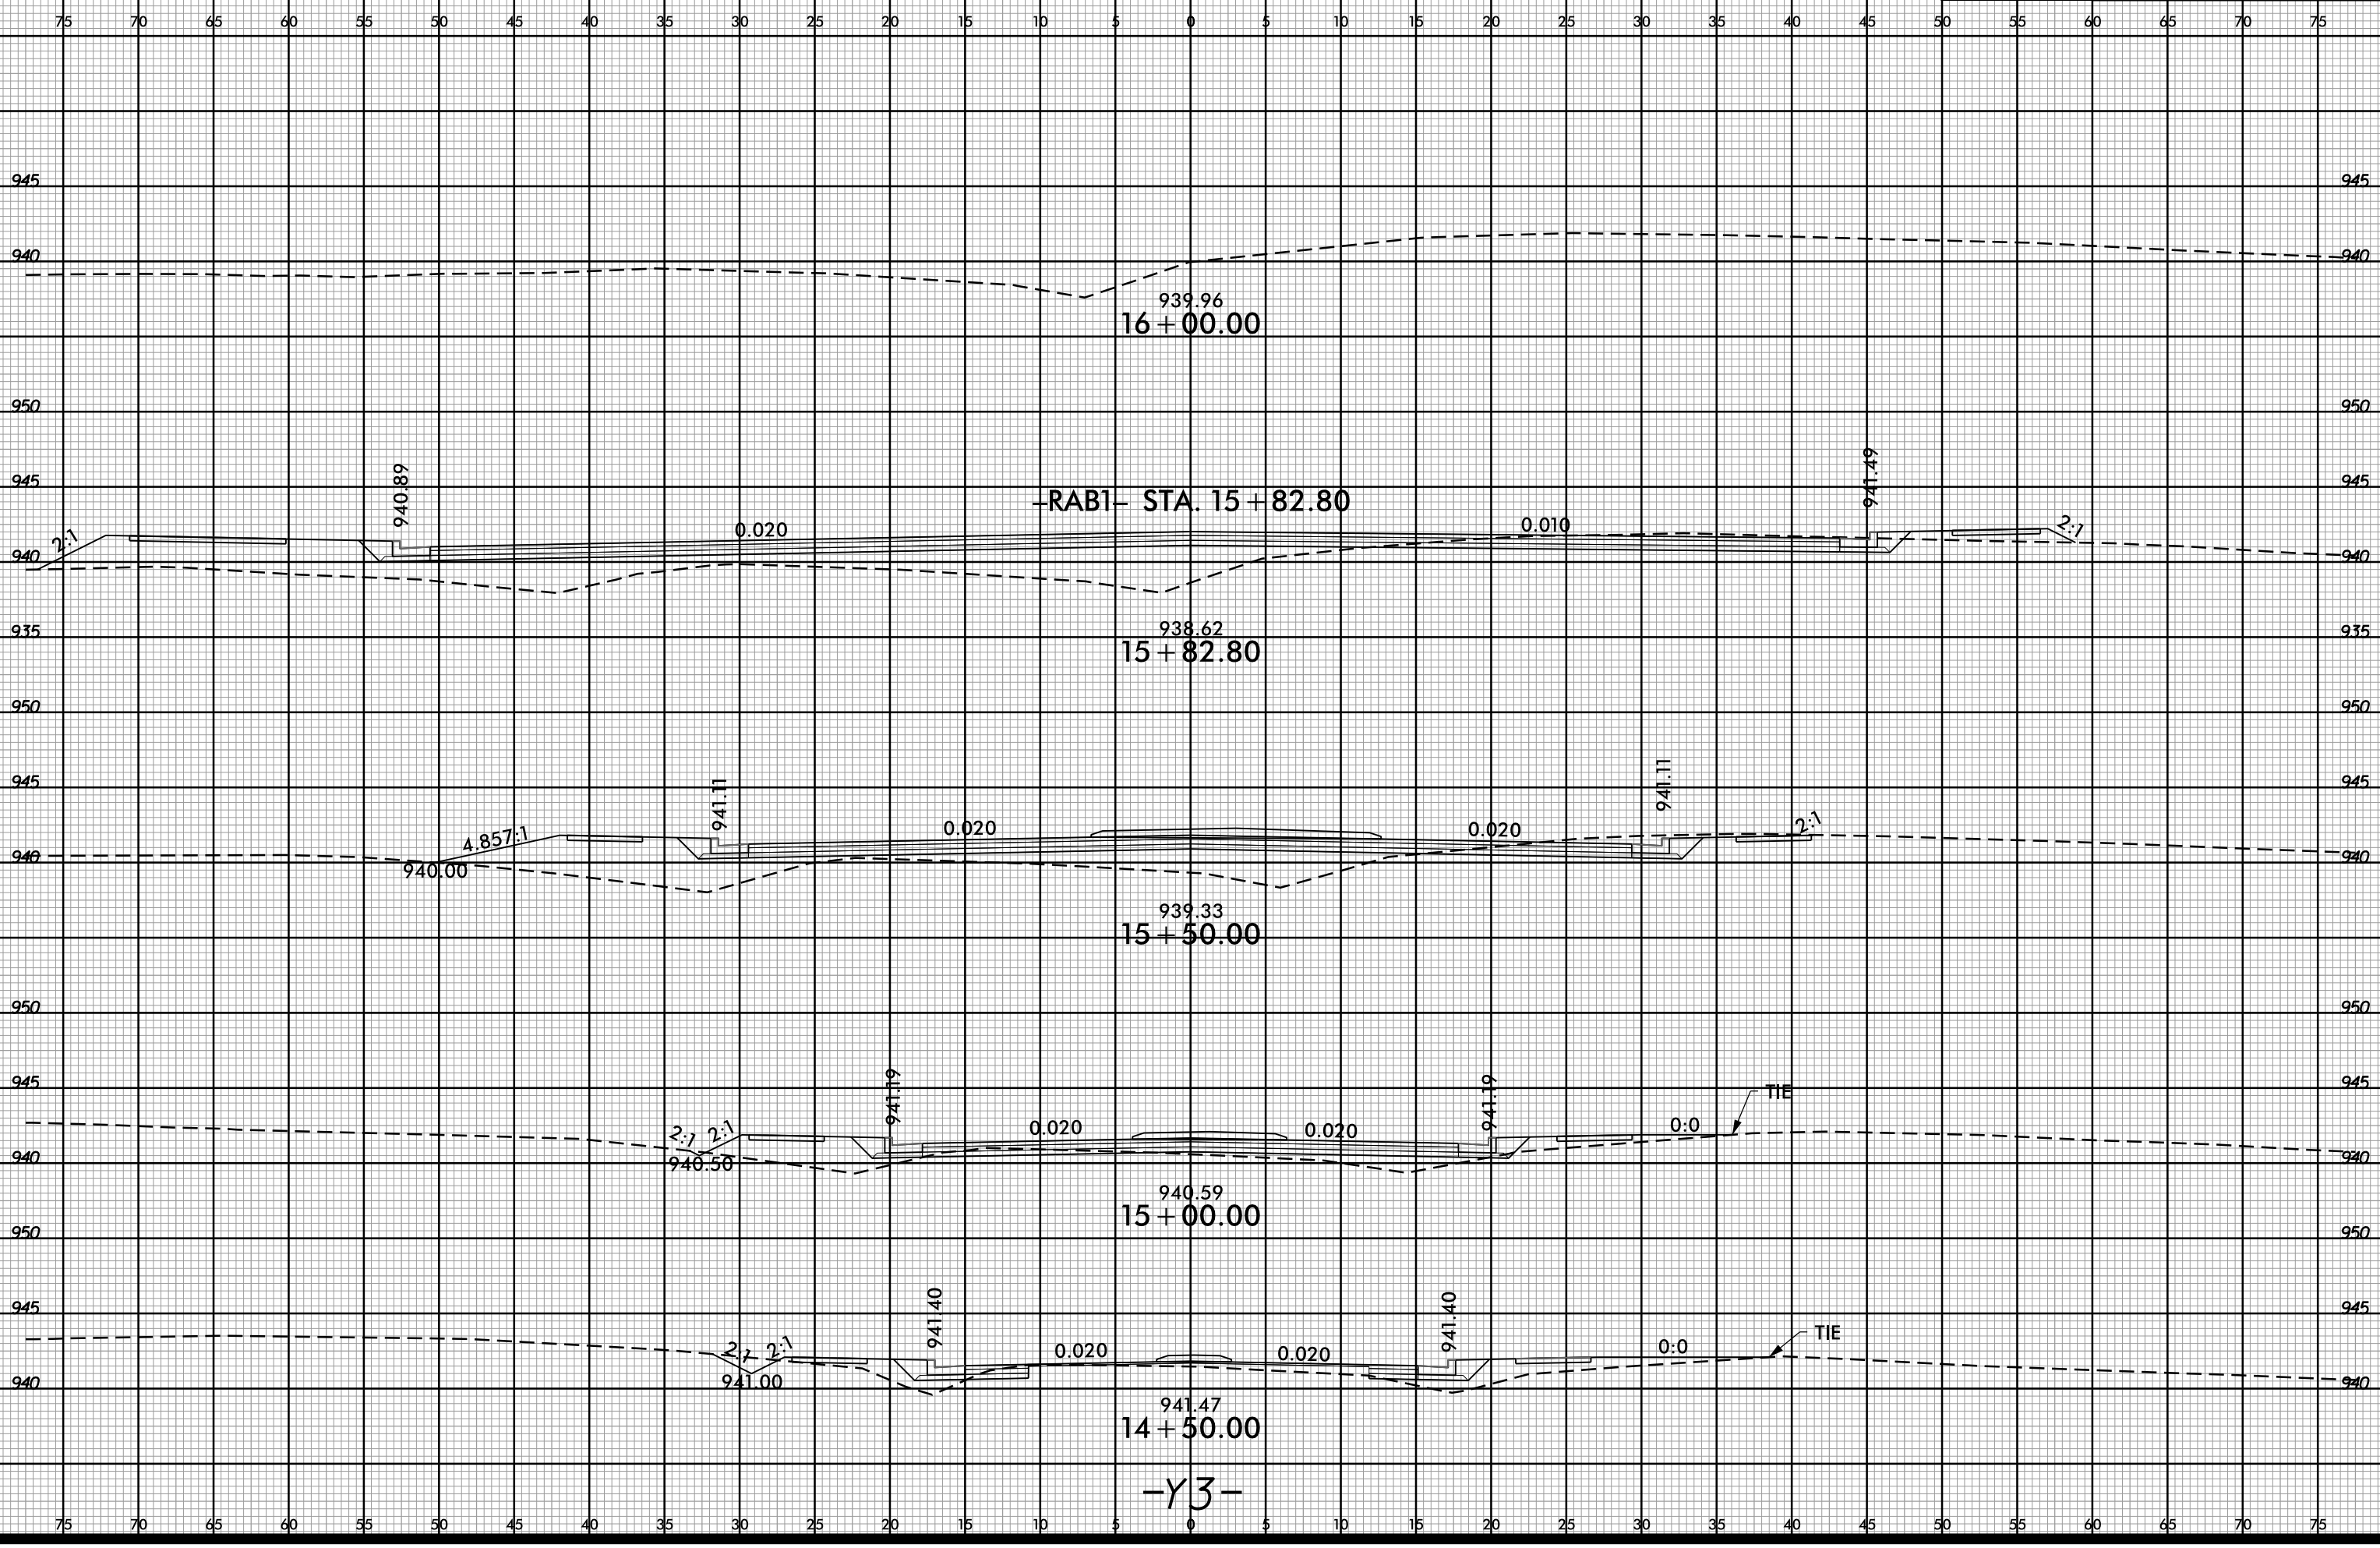

-SYSTEM  
I:\XSC\U5536\_Rdy-XPL\_V3.dgn

-Y3-