


6/23/16



PROJ. REFERENCE NO.
U-5536

SHEET NO.
X-41

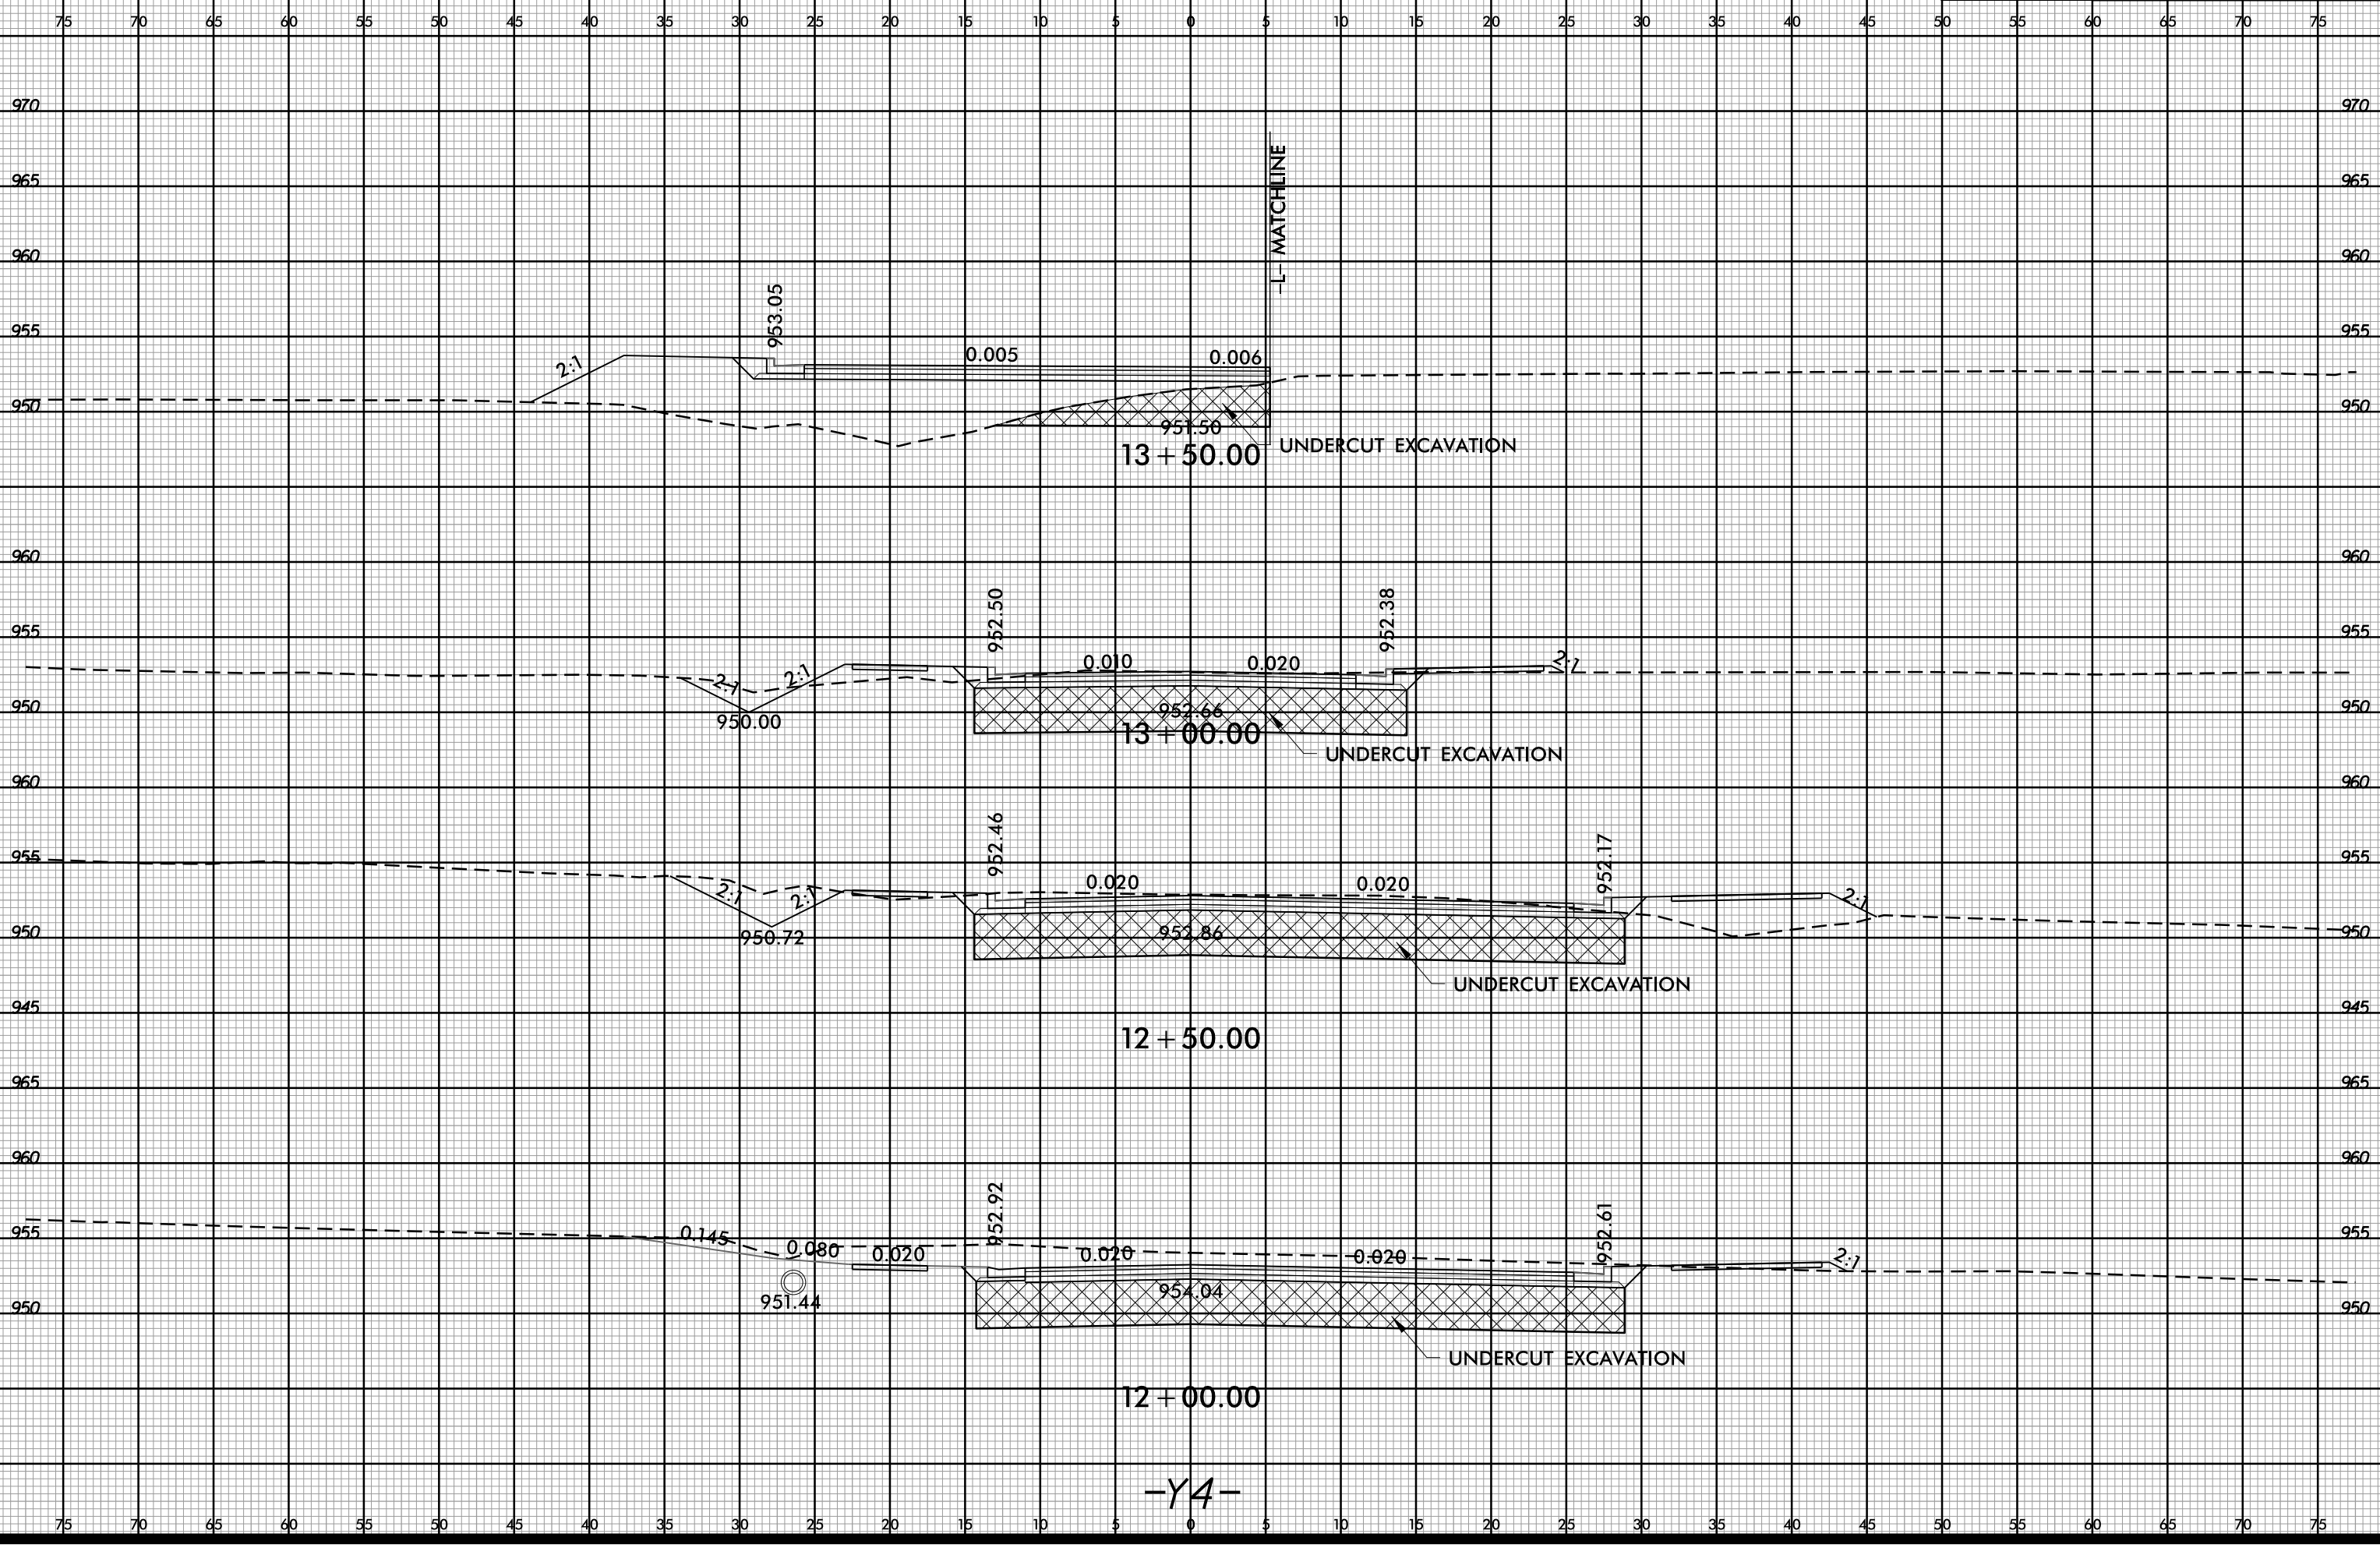

-SYSTEME...
U-5536...
X-41

-Y4-