


6/23/16



PROJ. REFERENCE NO.
U-5536

SHEET NO.
X-43

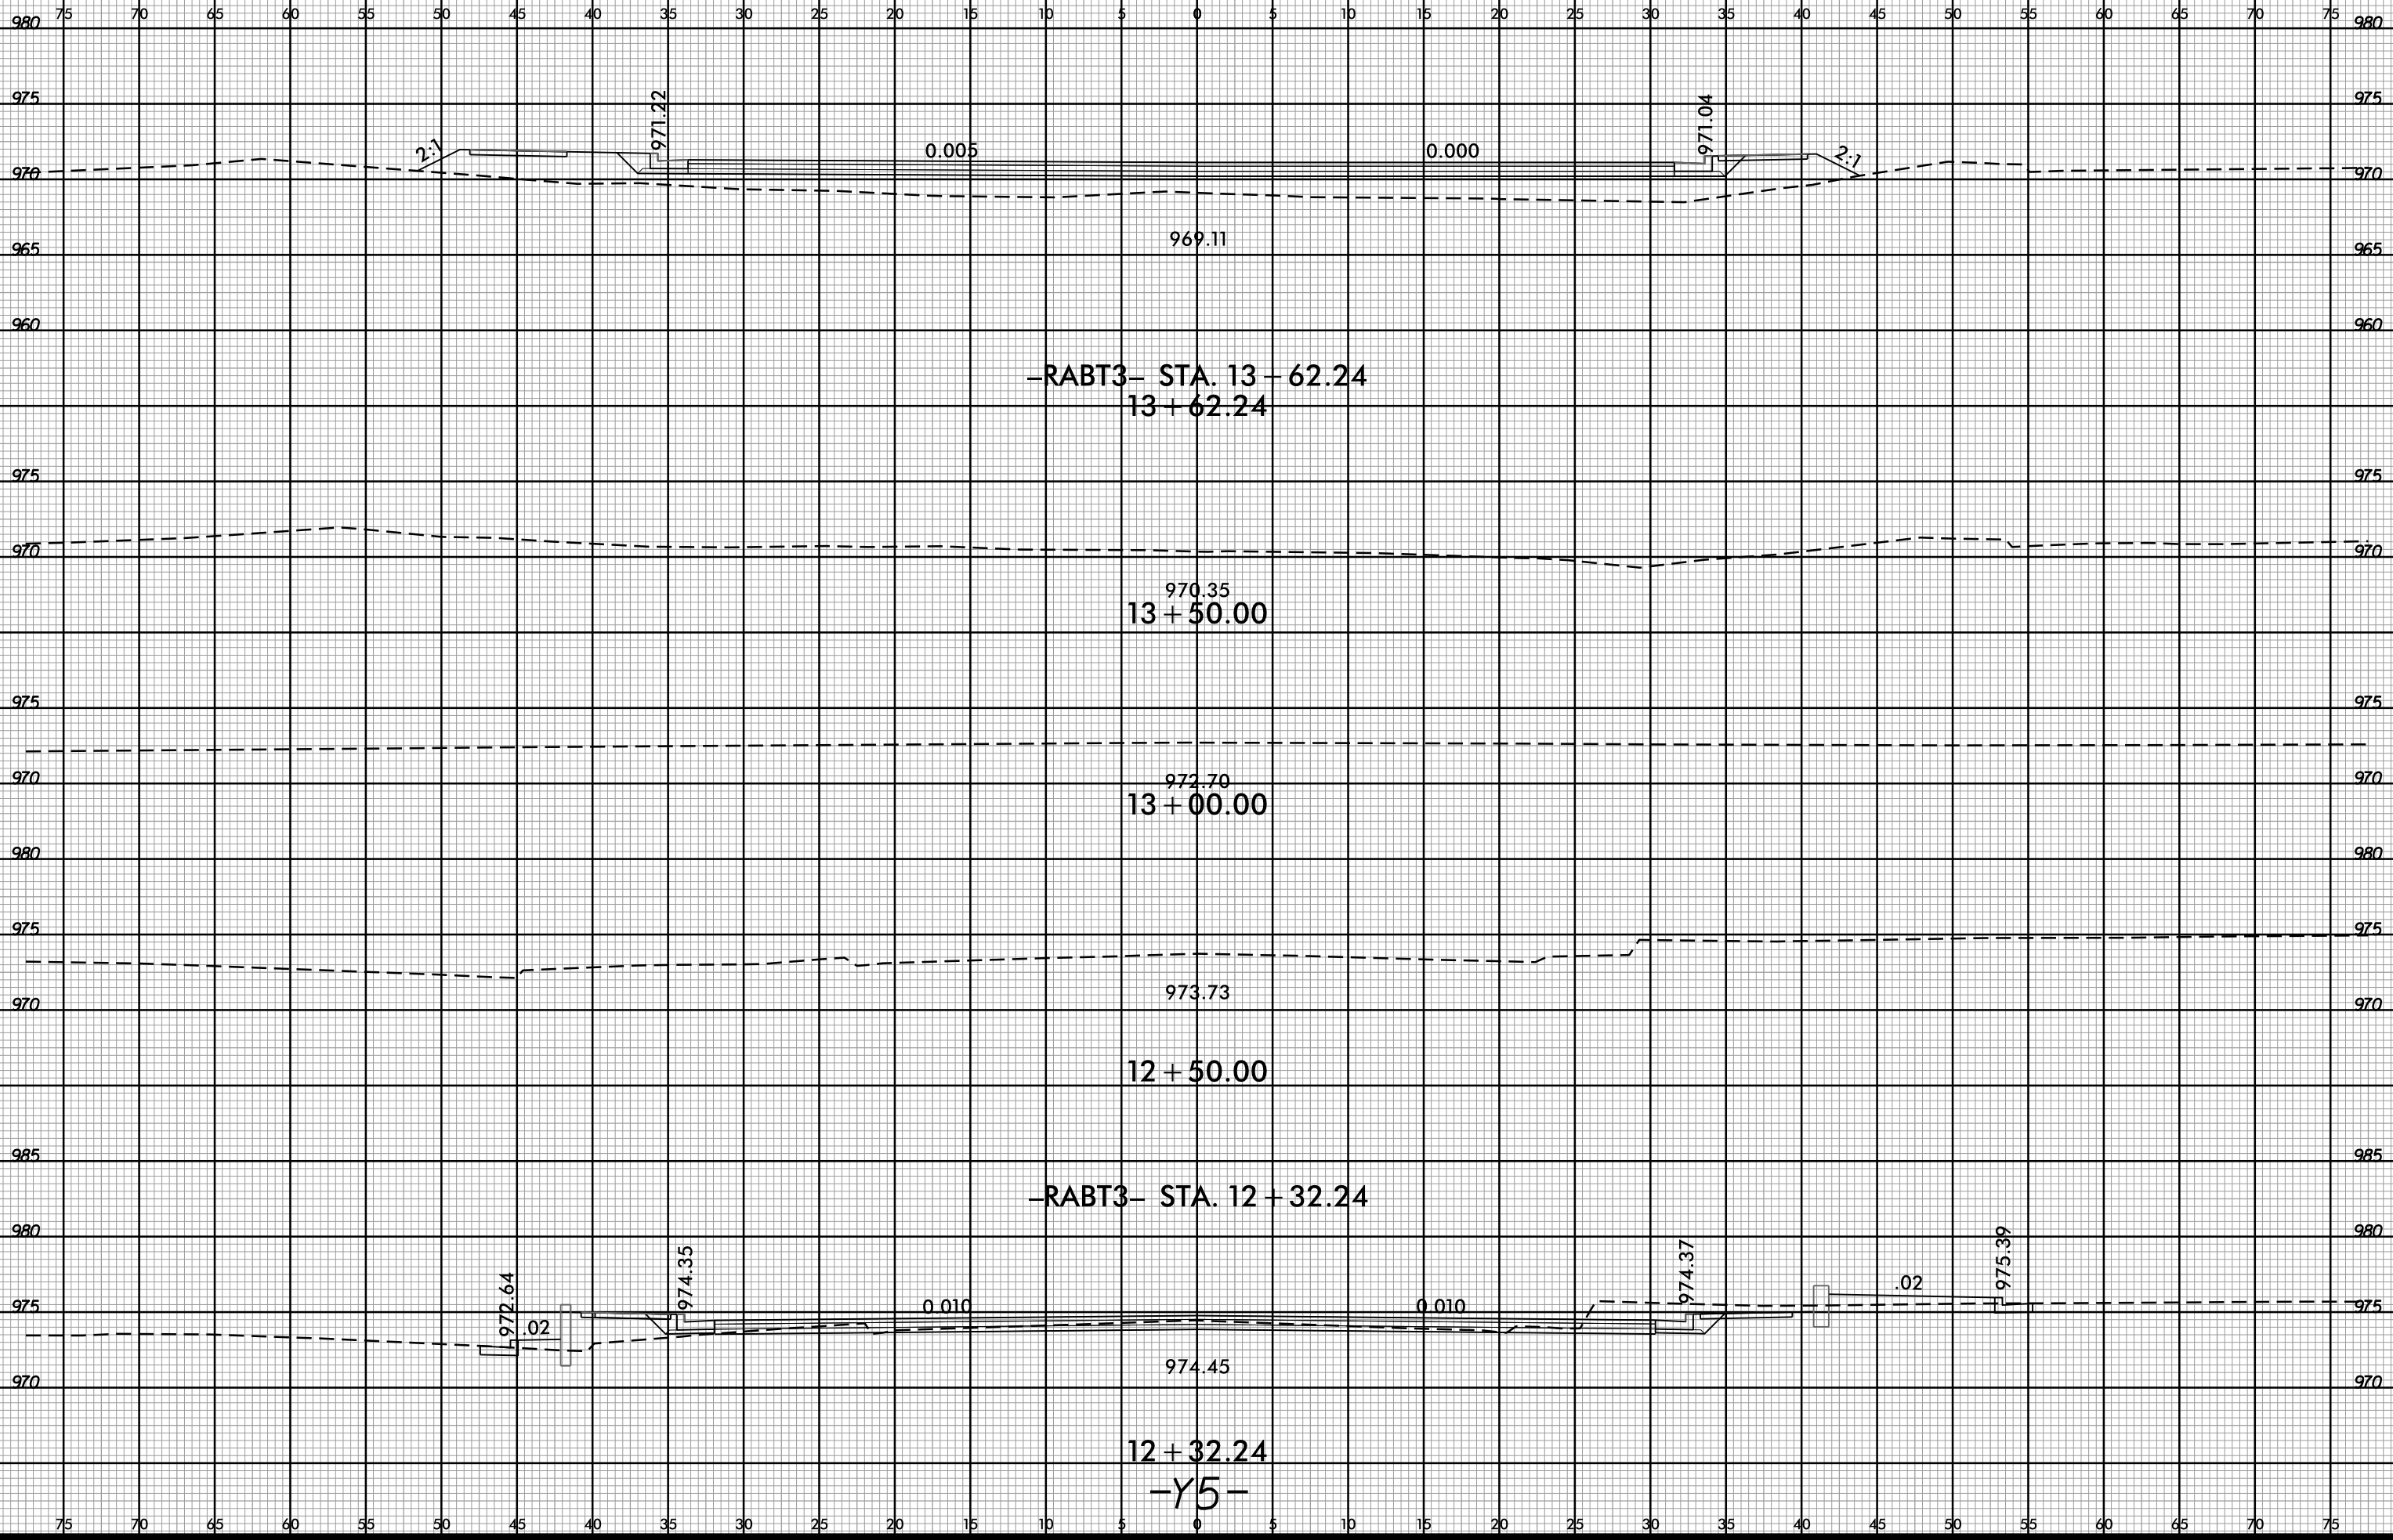

-SYSTEME:\XSC\U5536\Proj-XPL-Y5.dgn
11:58:41 AM 6/23/2016