


6/23/16



PROJ. REFERENCE NO.  
U-5536

SHEET NO.  
X-46

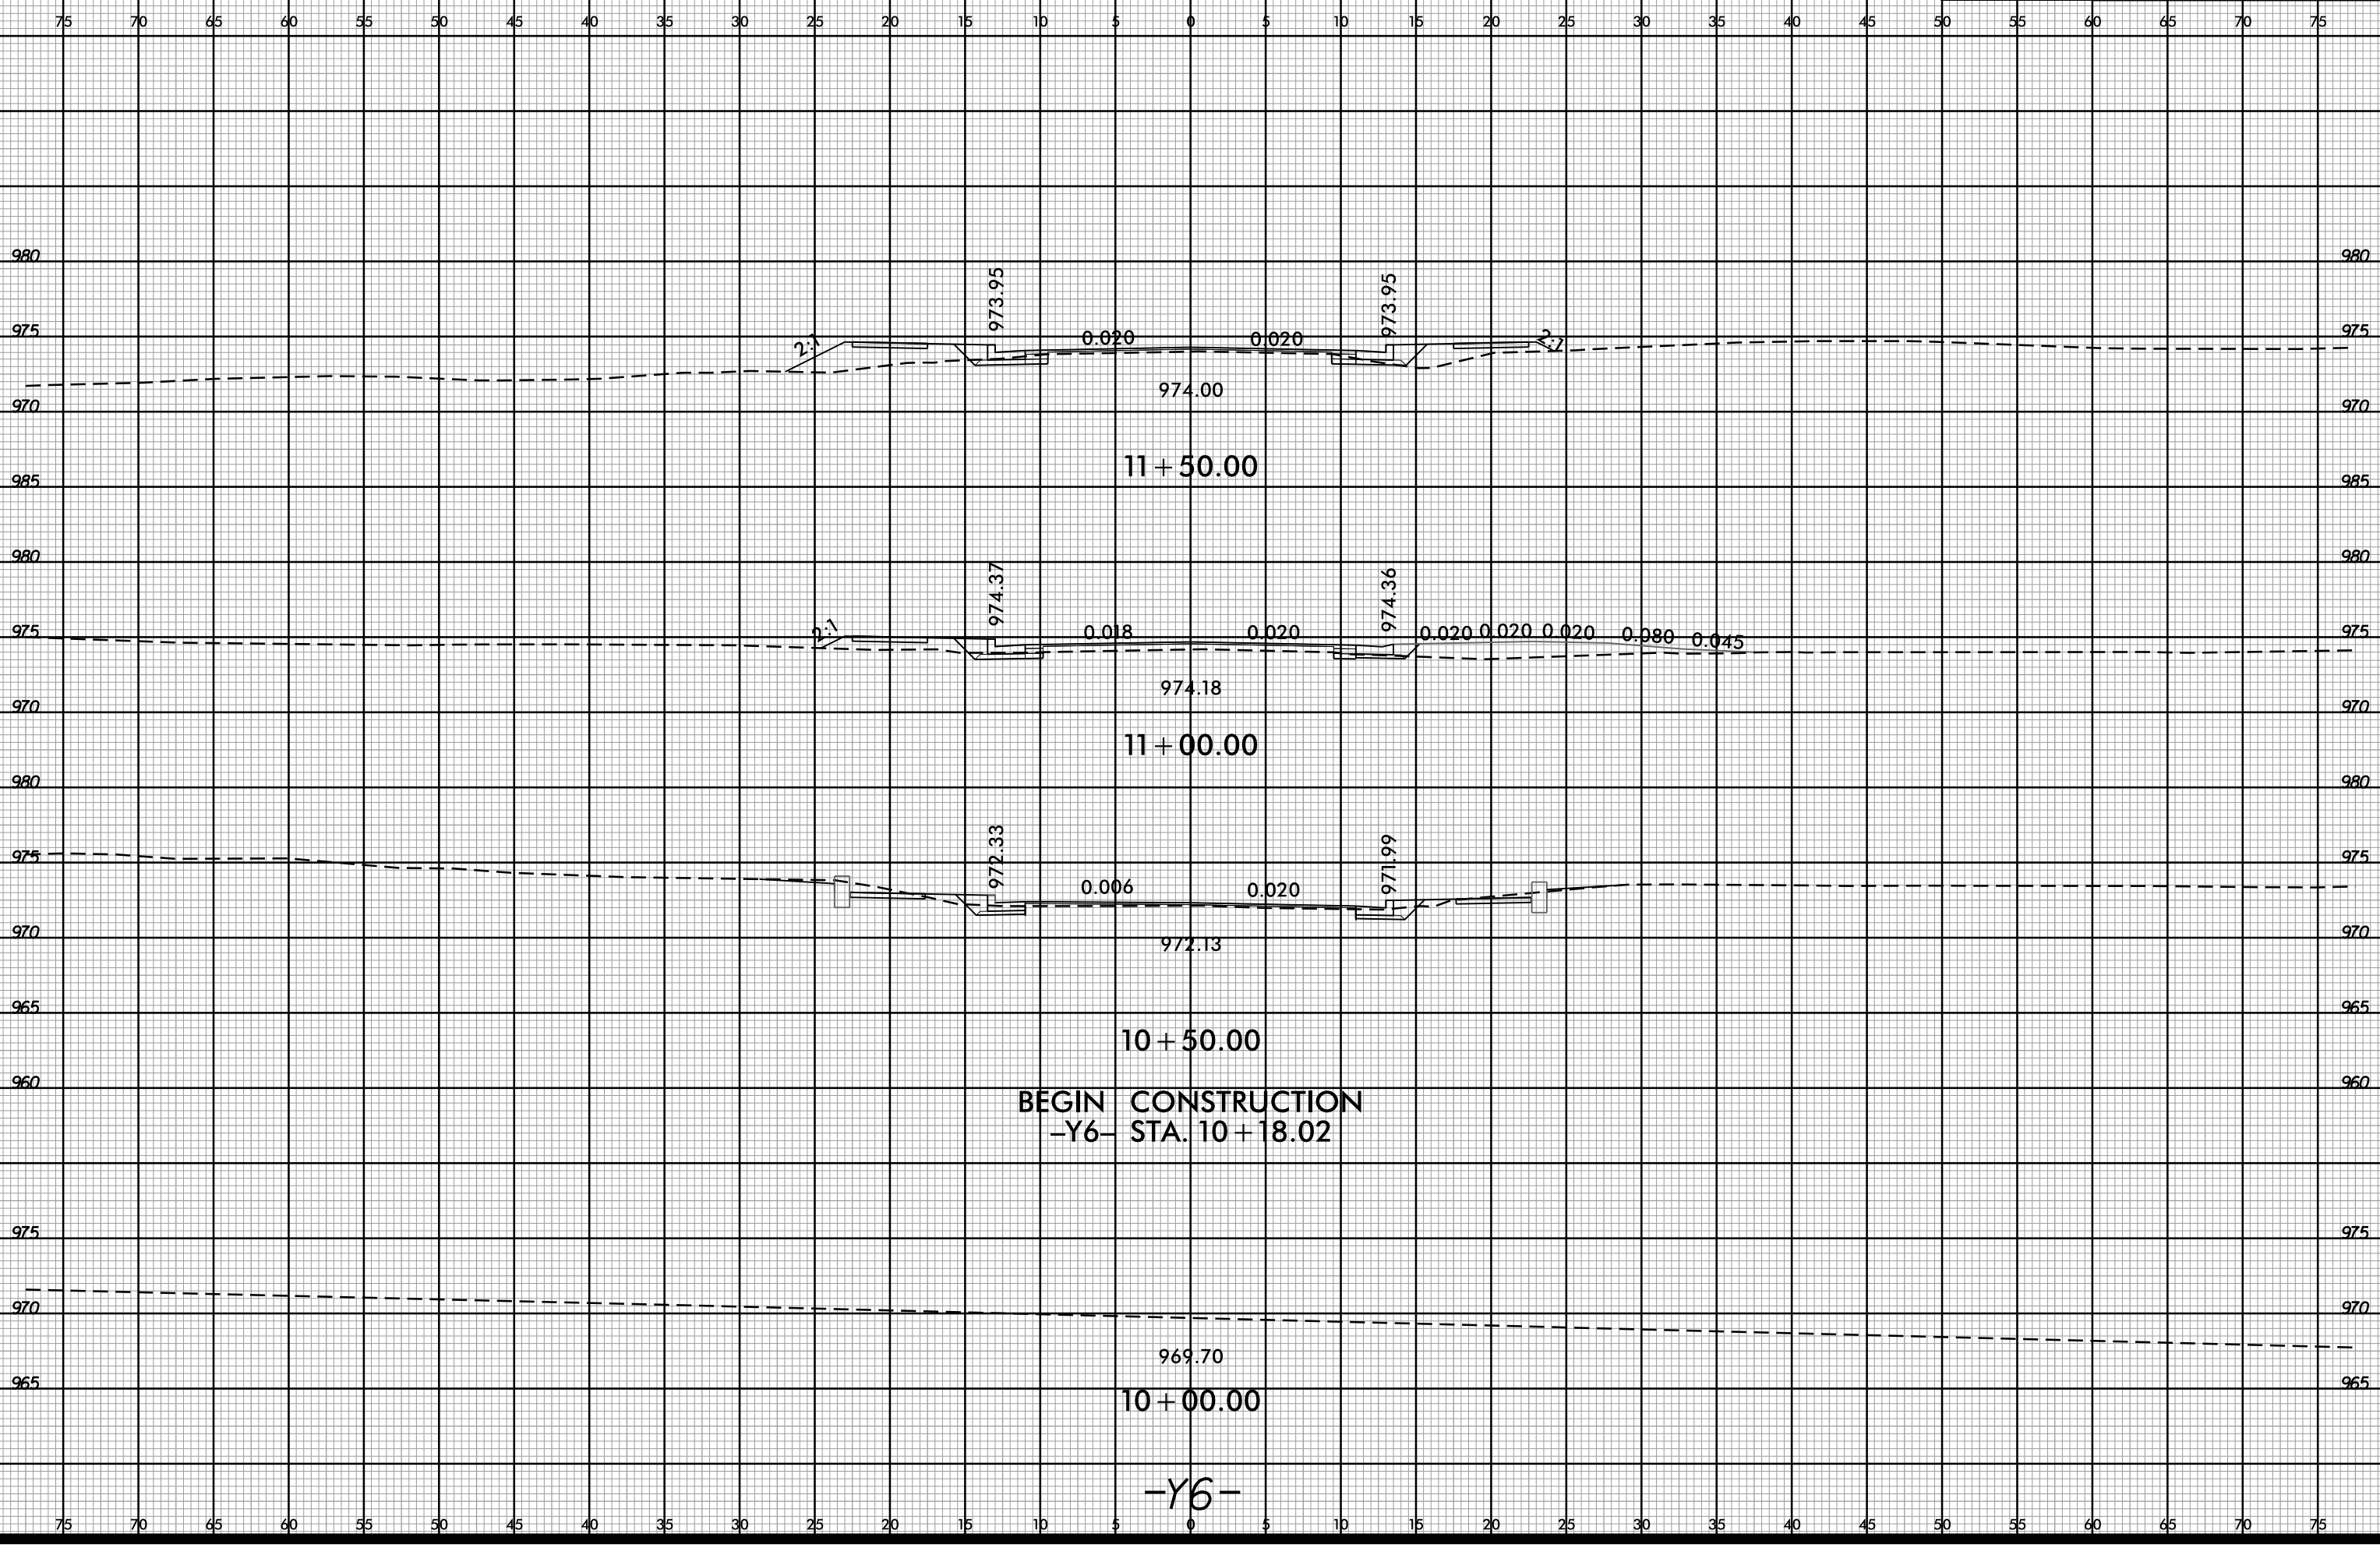

11 + 50.00

11 + 00.00

10 + 50.00

BEGIN CONSTRUCTION  
-Y6- STA. 10 + 18.02

10 + 00.00

-Y6-

-SYSTEME  
I:\XSC\U5536\_Pdy-XPL\_Y6.dgn