


6/23/16



PROJ. REFERENCE NO.
U-5536

SHEET NO.
X-47

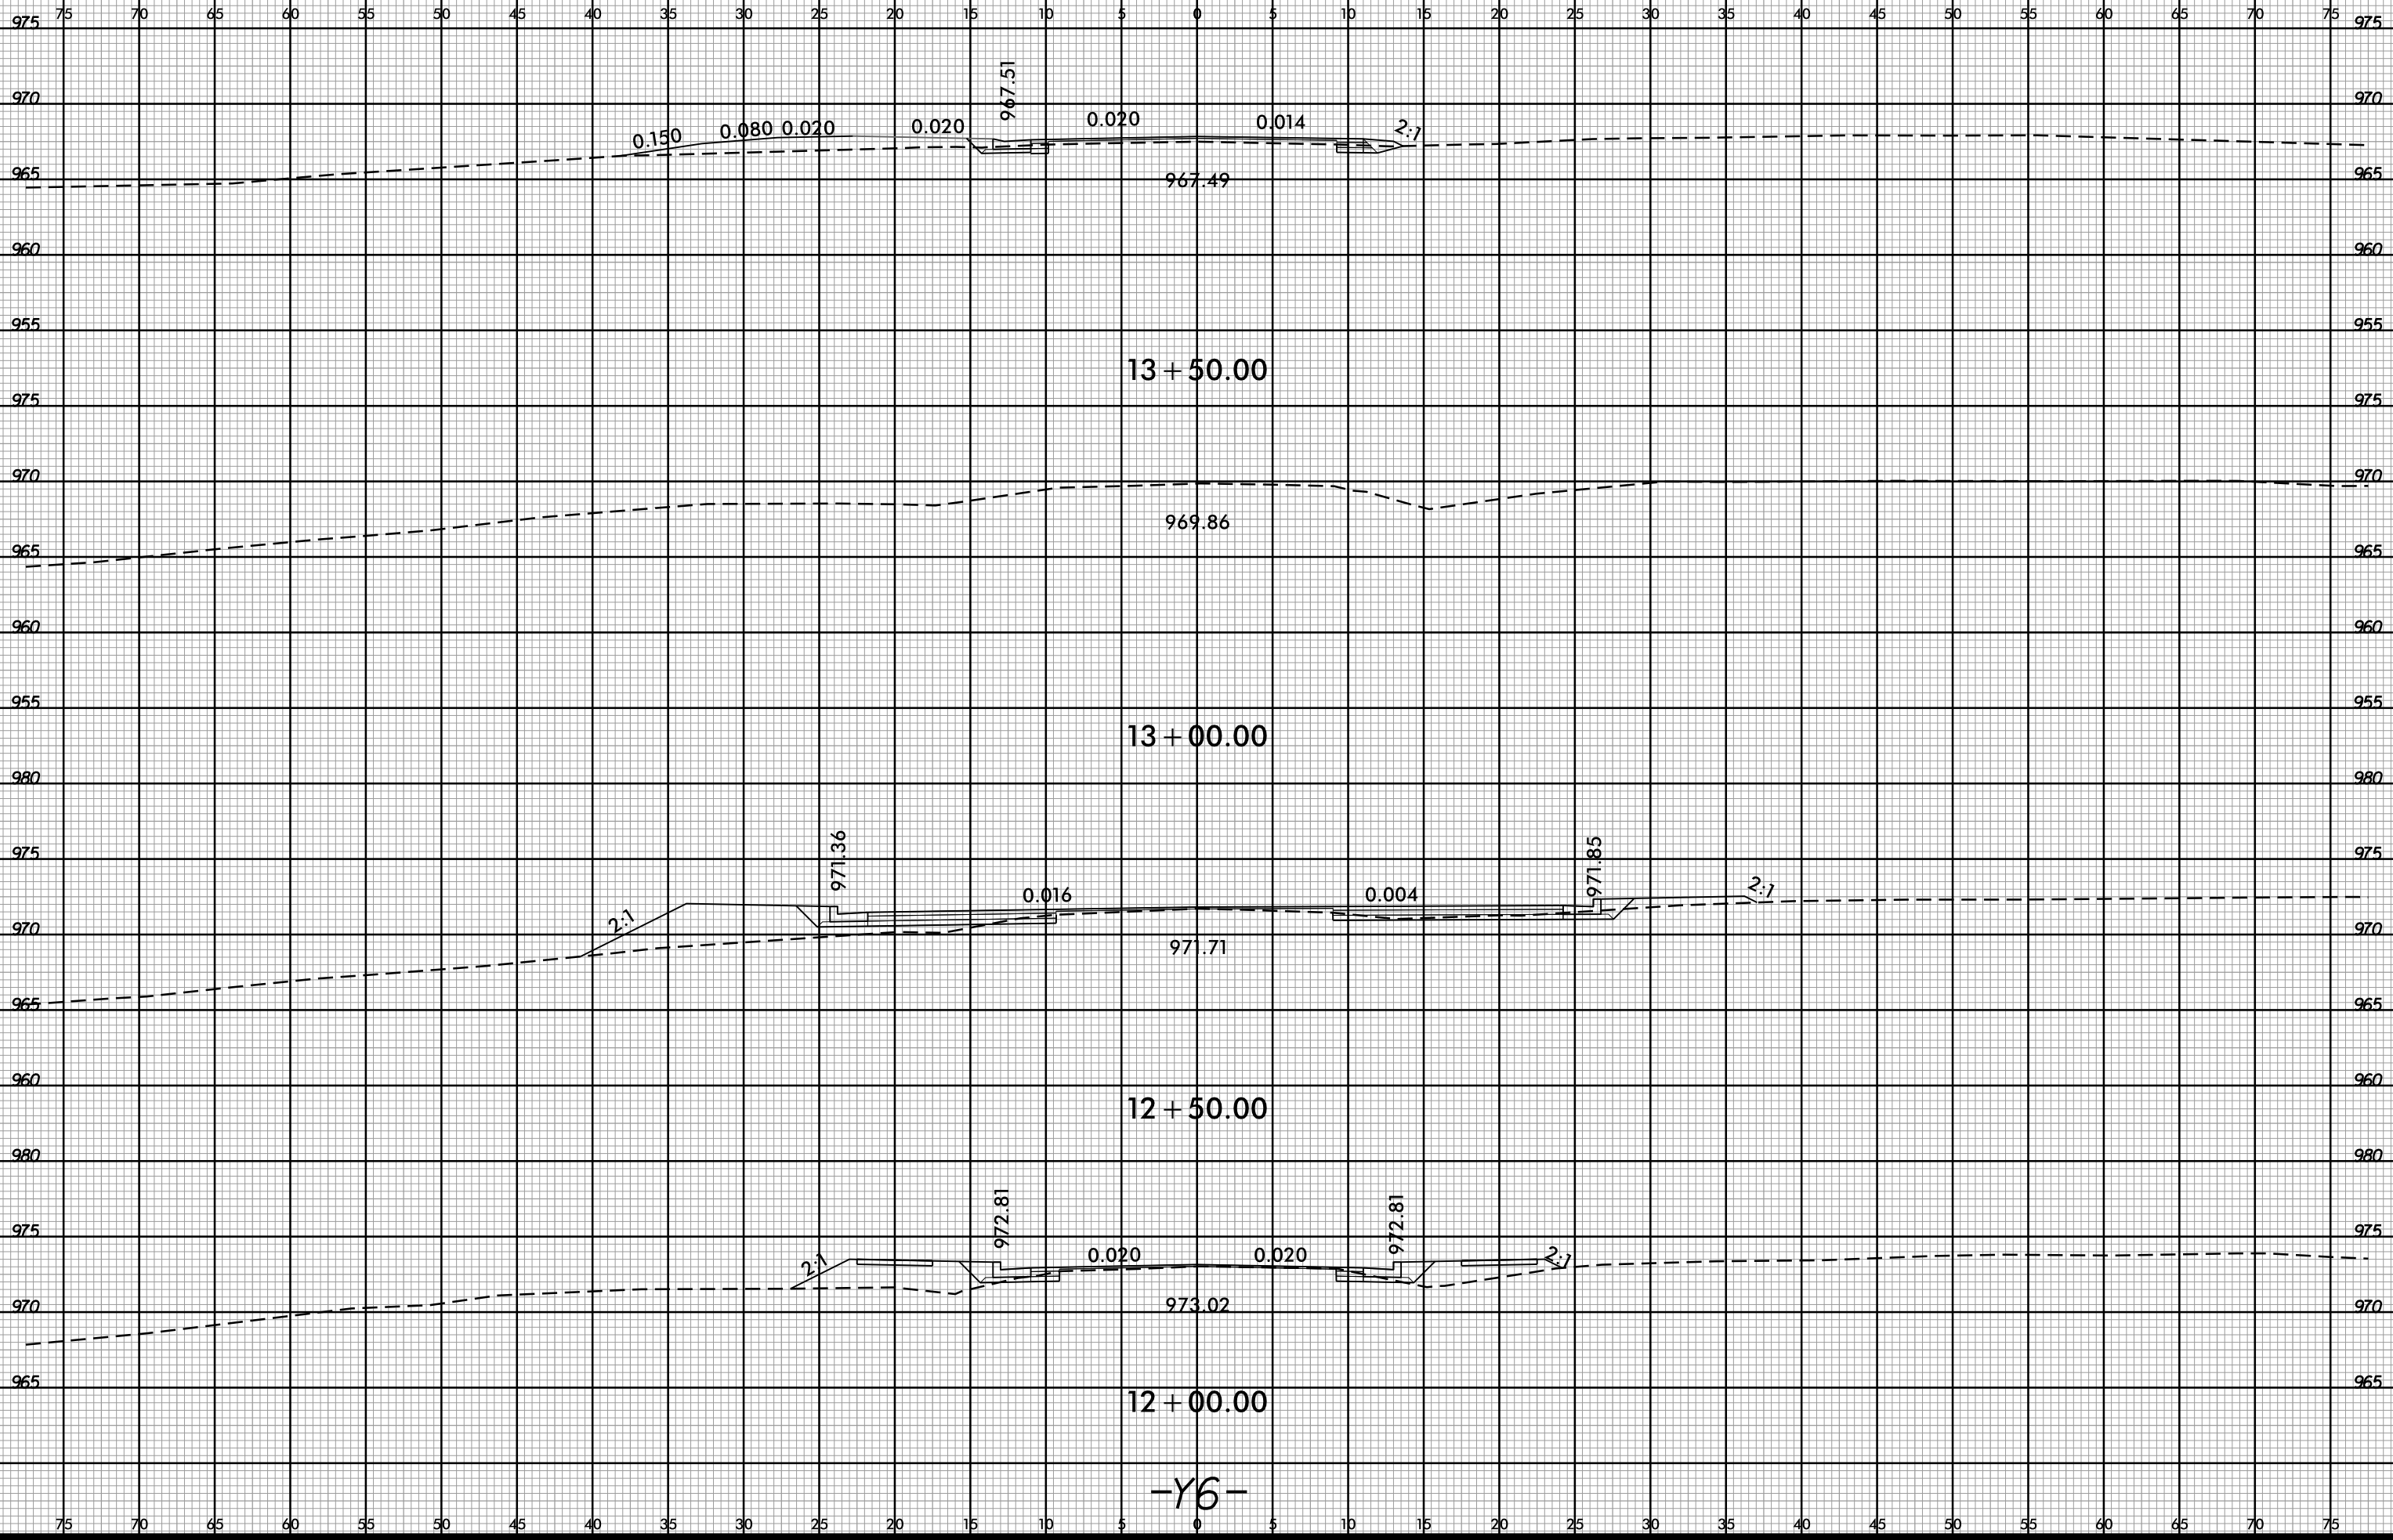

-SYSTEME...
I:\SFC\...
...
...
...

-Y6-