


6/23/16



PROJ. REFERENCE NO.
U-5536

SHEET NO.
X-52

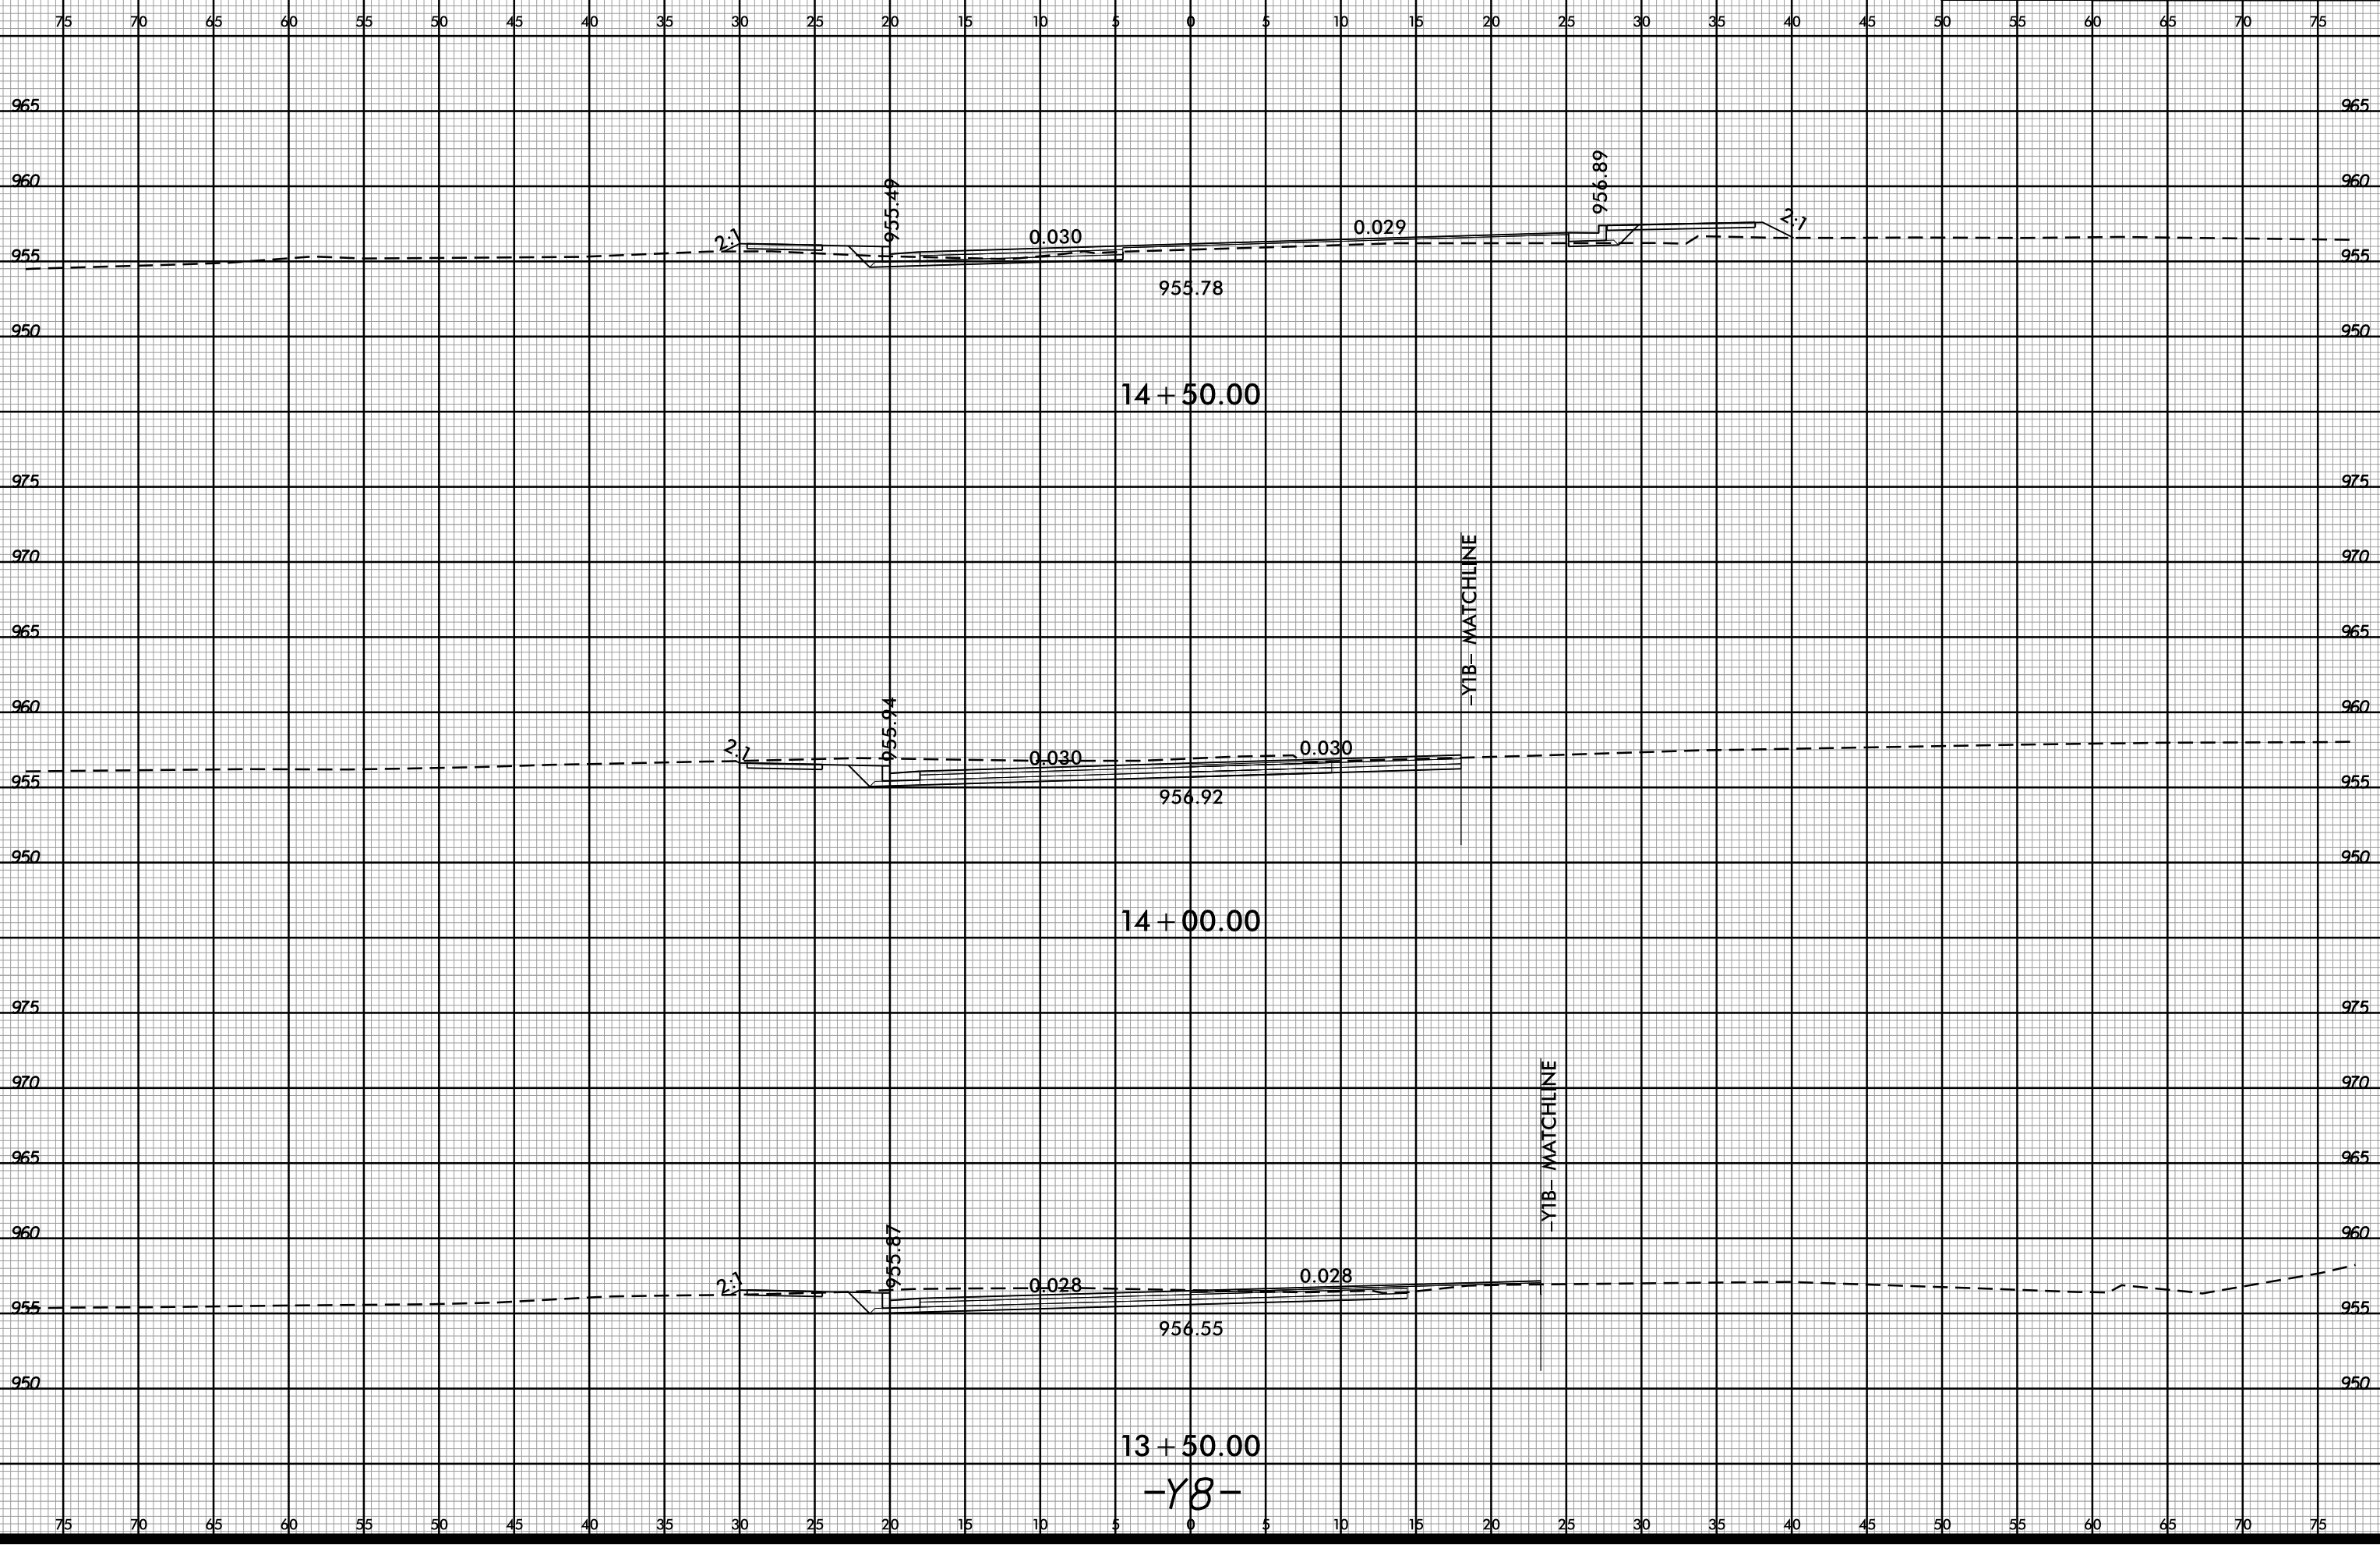

14 + 50.00

14 + 00.00

13 + 50.00

-Y8-

-Y1B- MATCHLINE

-Y1B- MATCHLINE

-SYSTEM: i:\XSC\U5536\Proj-XPL-Y8.dgn