


6/23/16

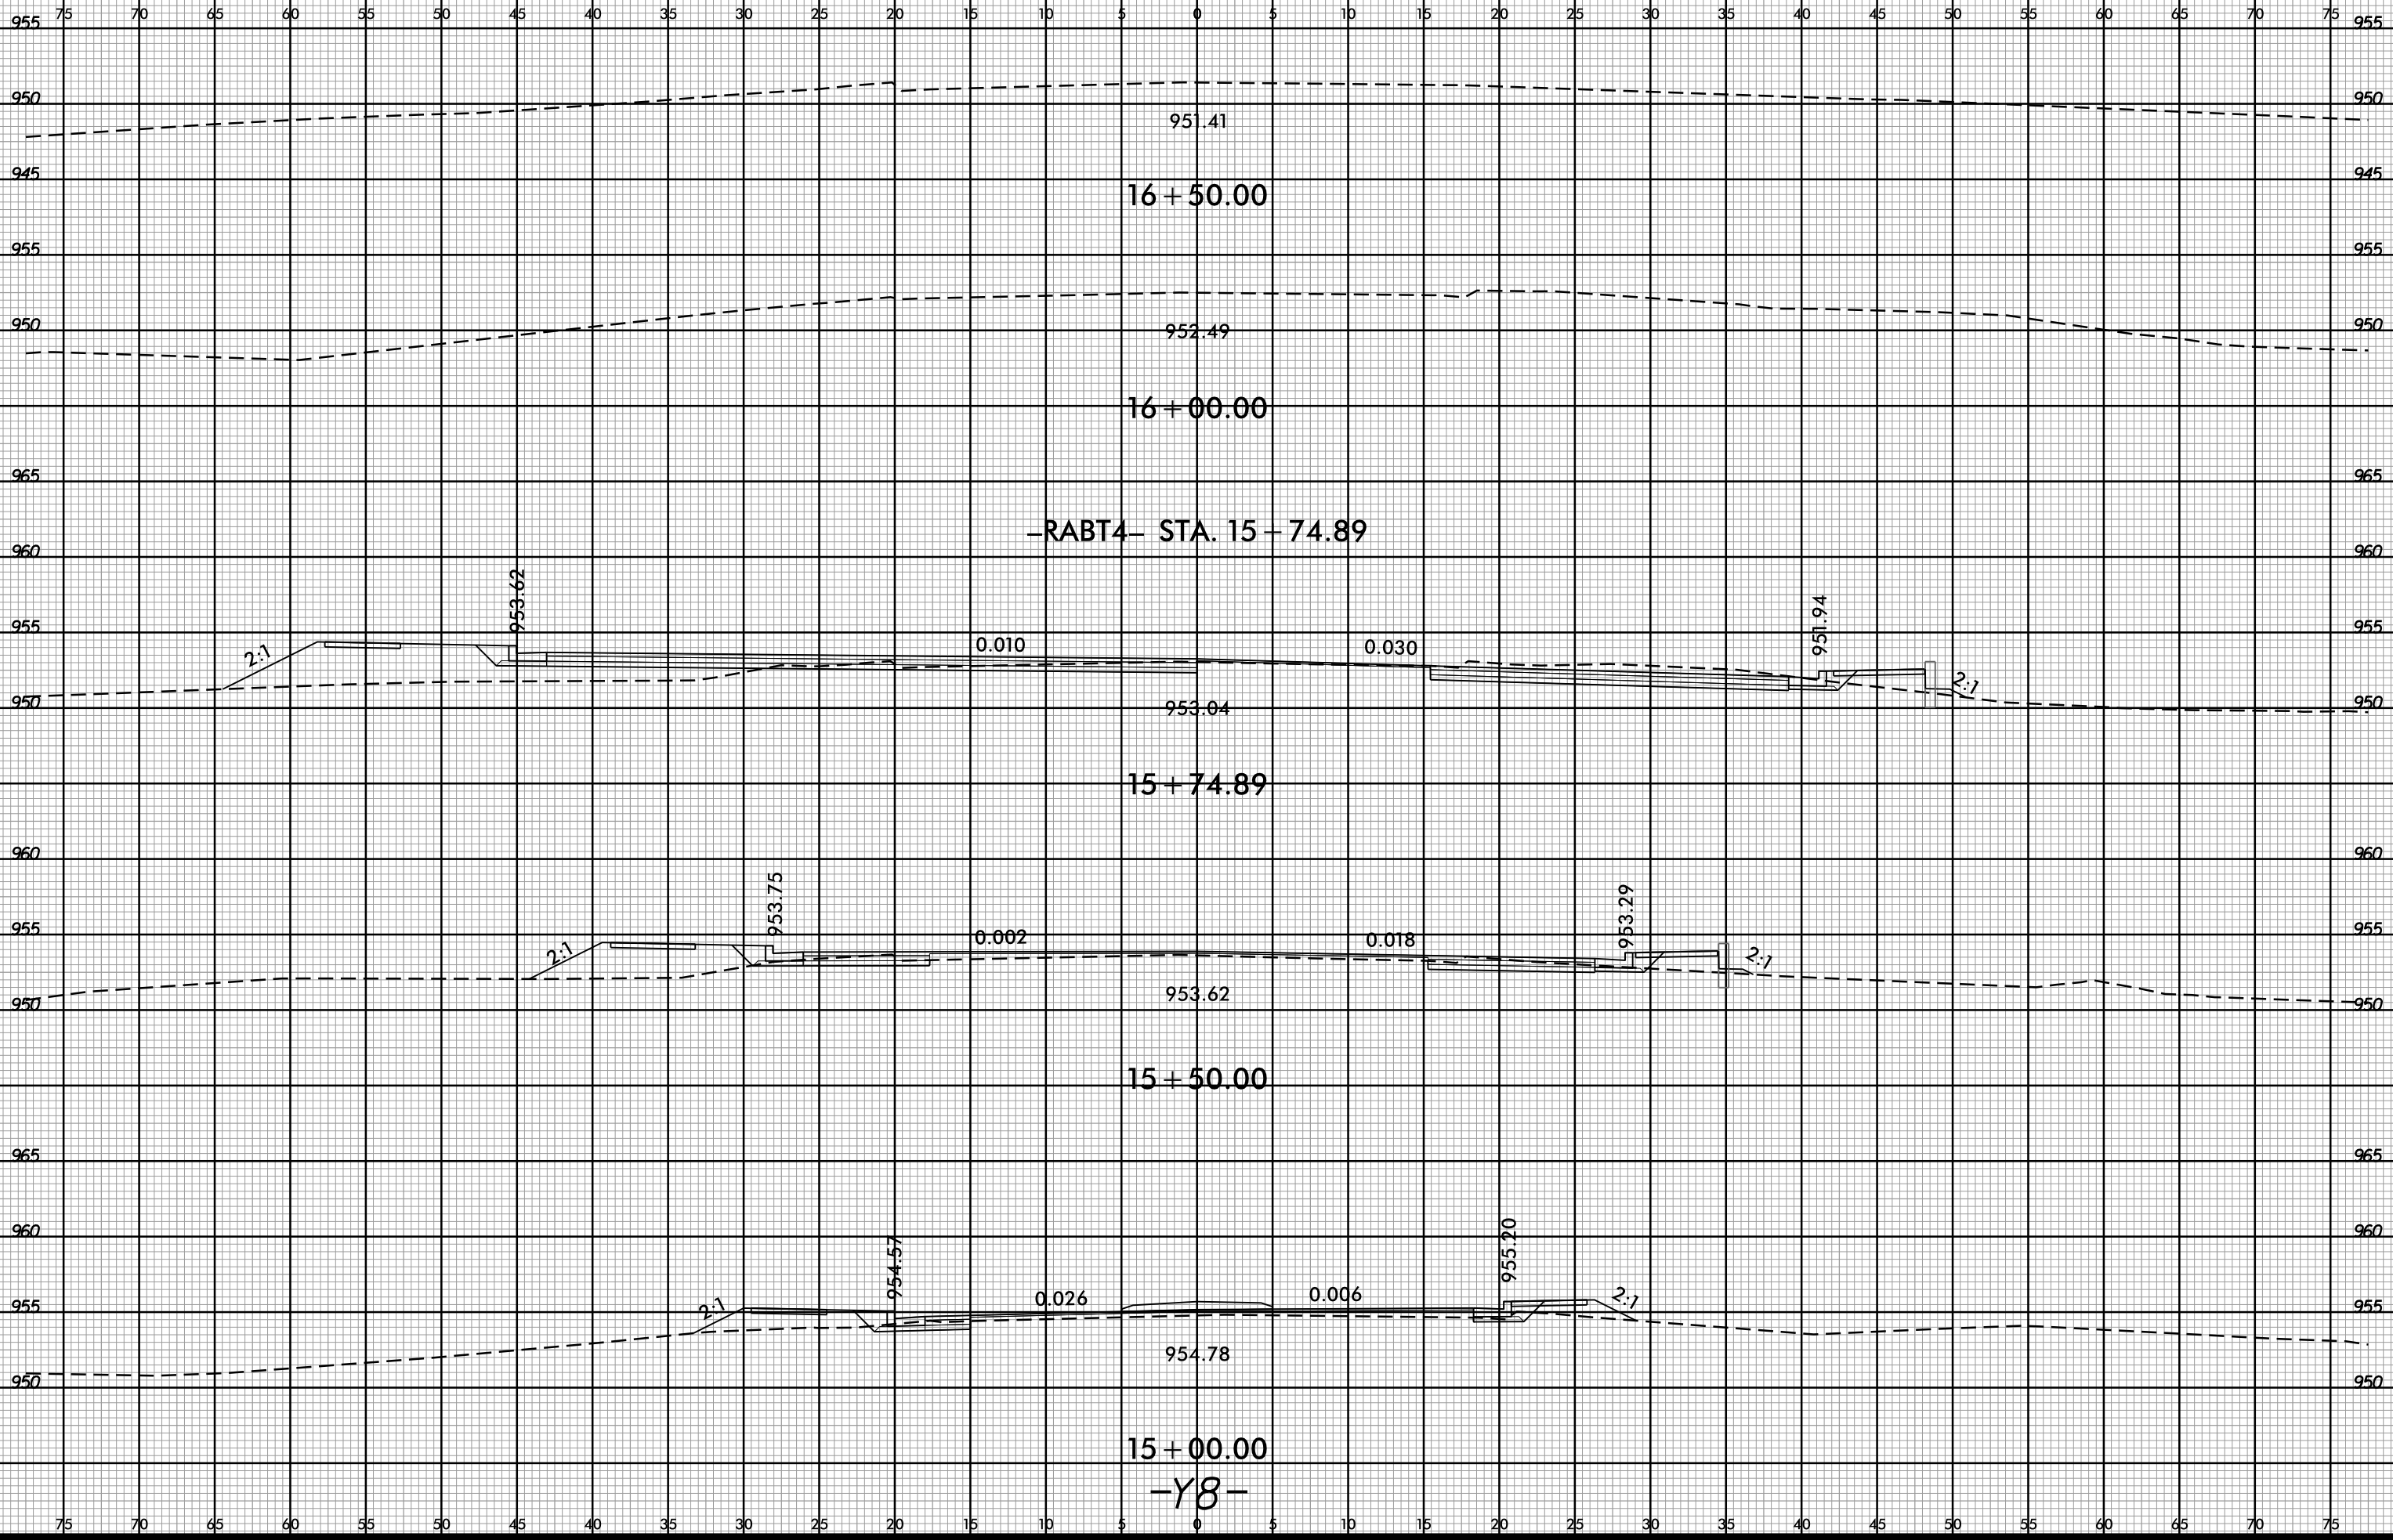

PROJ. REFERENCE NO.
U-5536

SHEET NO.
X-53



-SYSTEME...
i:\SFC\U5536\Proj-XPL-Y8.dgn