


6/23/16

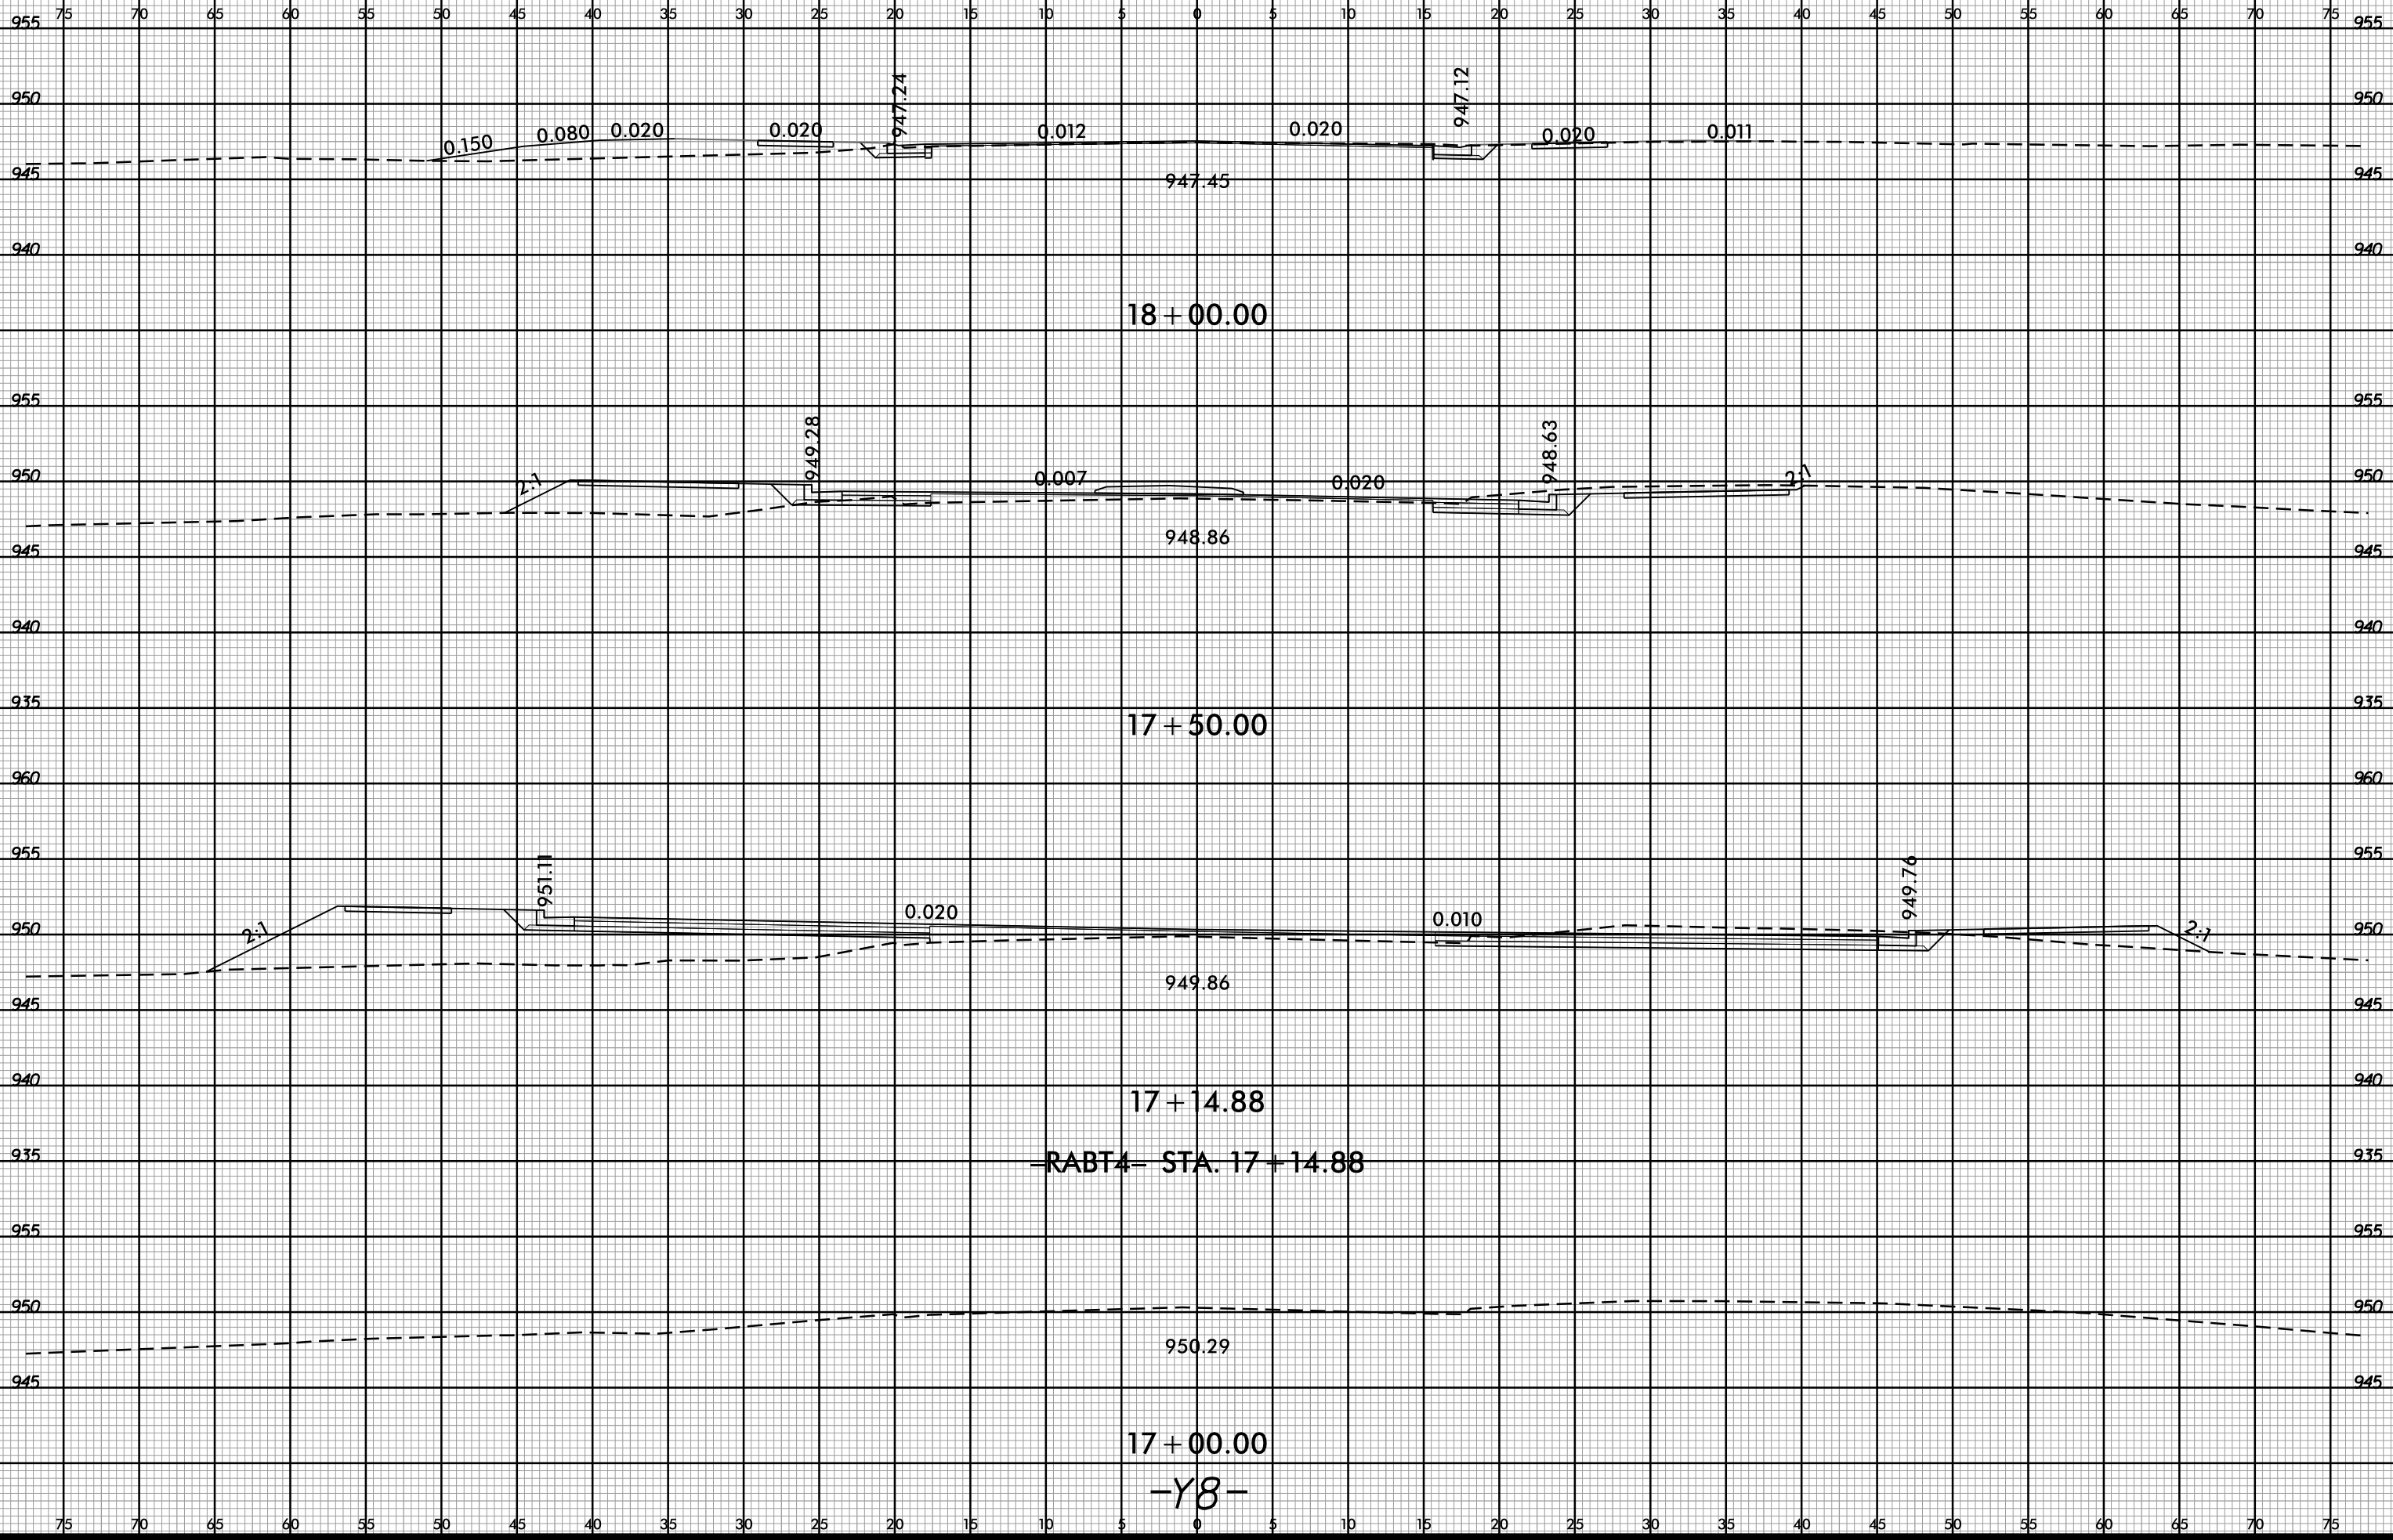

-SYSTEME  
I:\S\C\U5536\_Pdy-XPL-Y8.dgn