


6/23/16



PROJ. REFERENCE NO.	SHEET NO.
U-5536	X-56

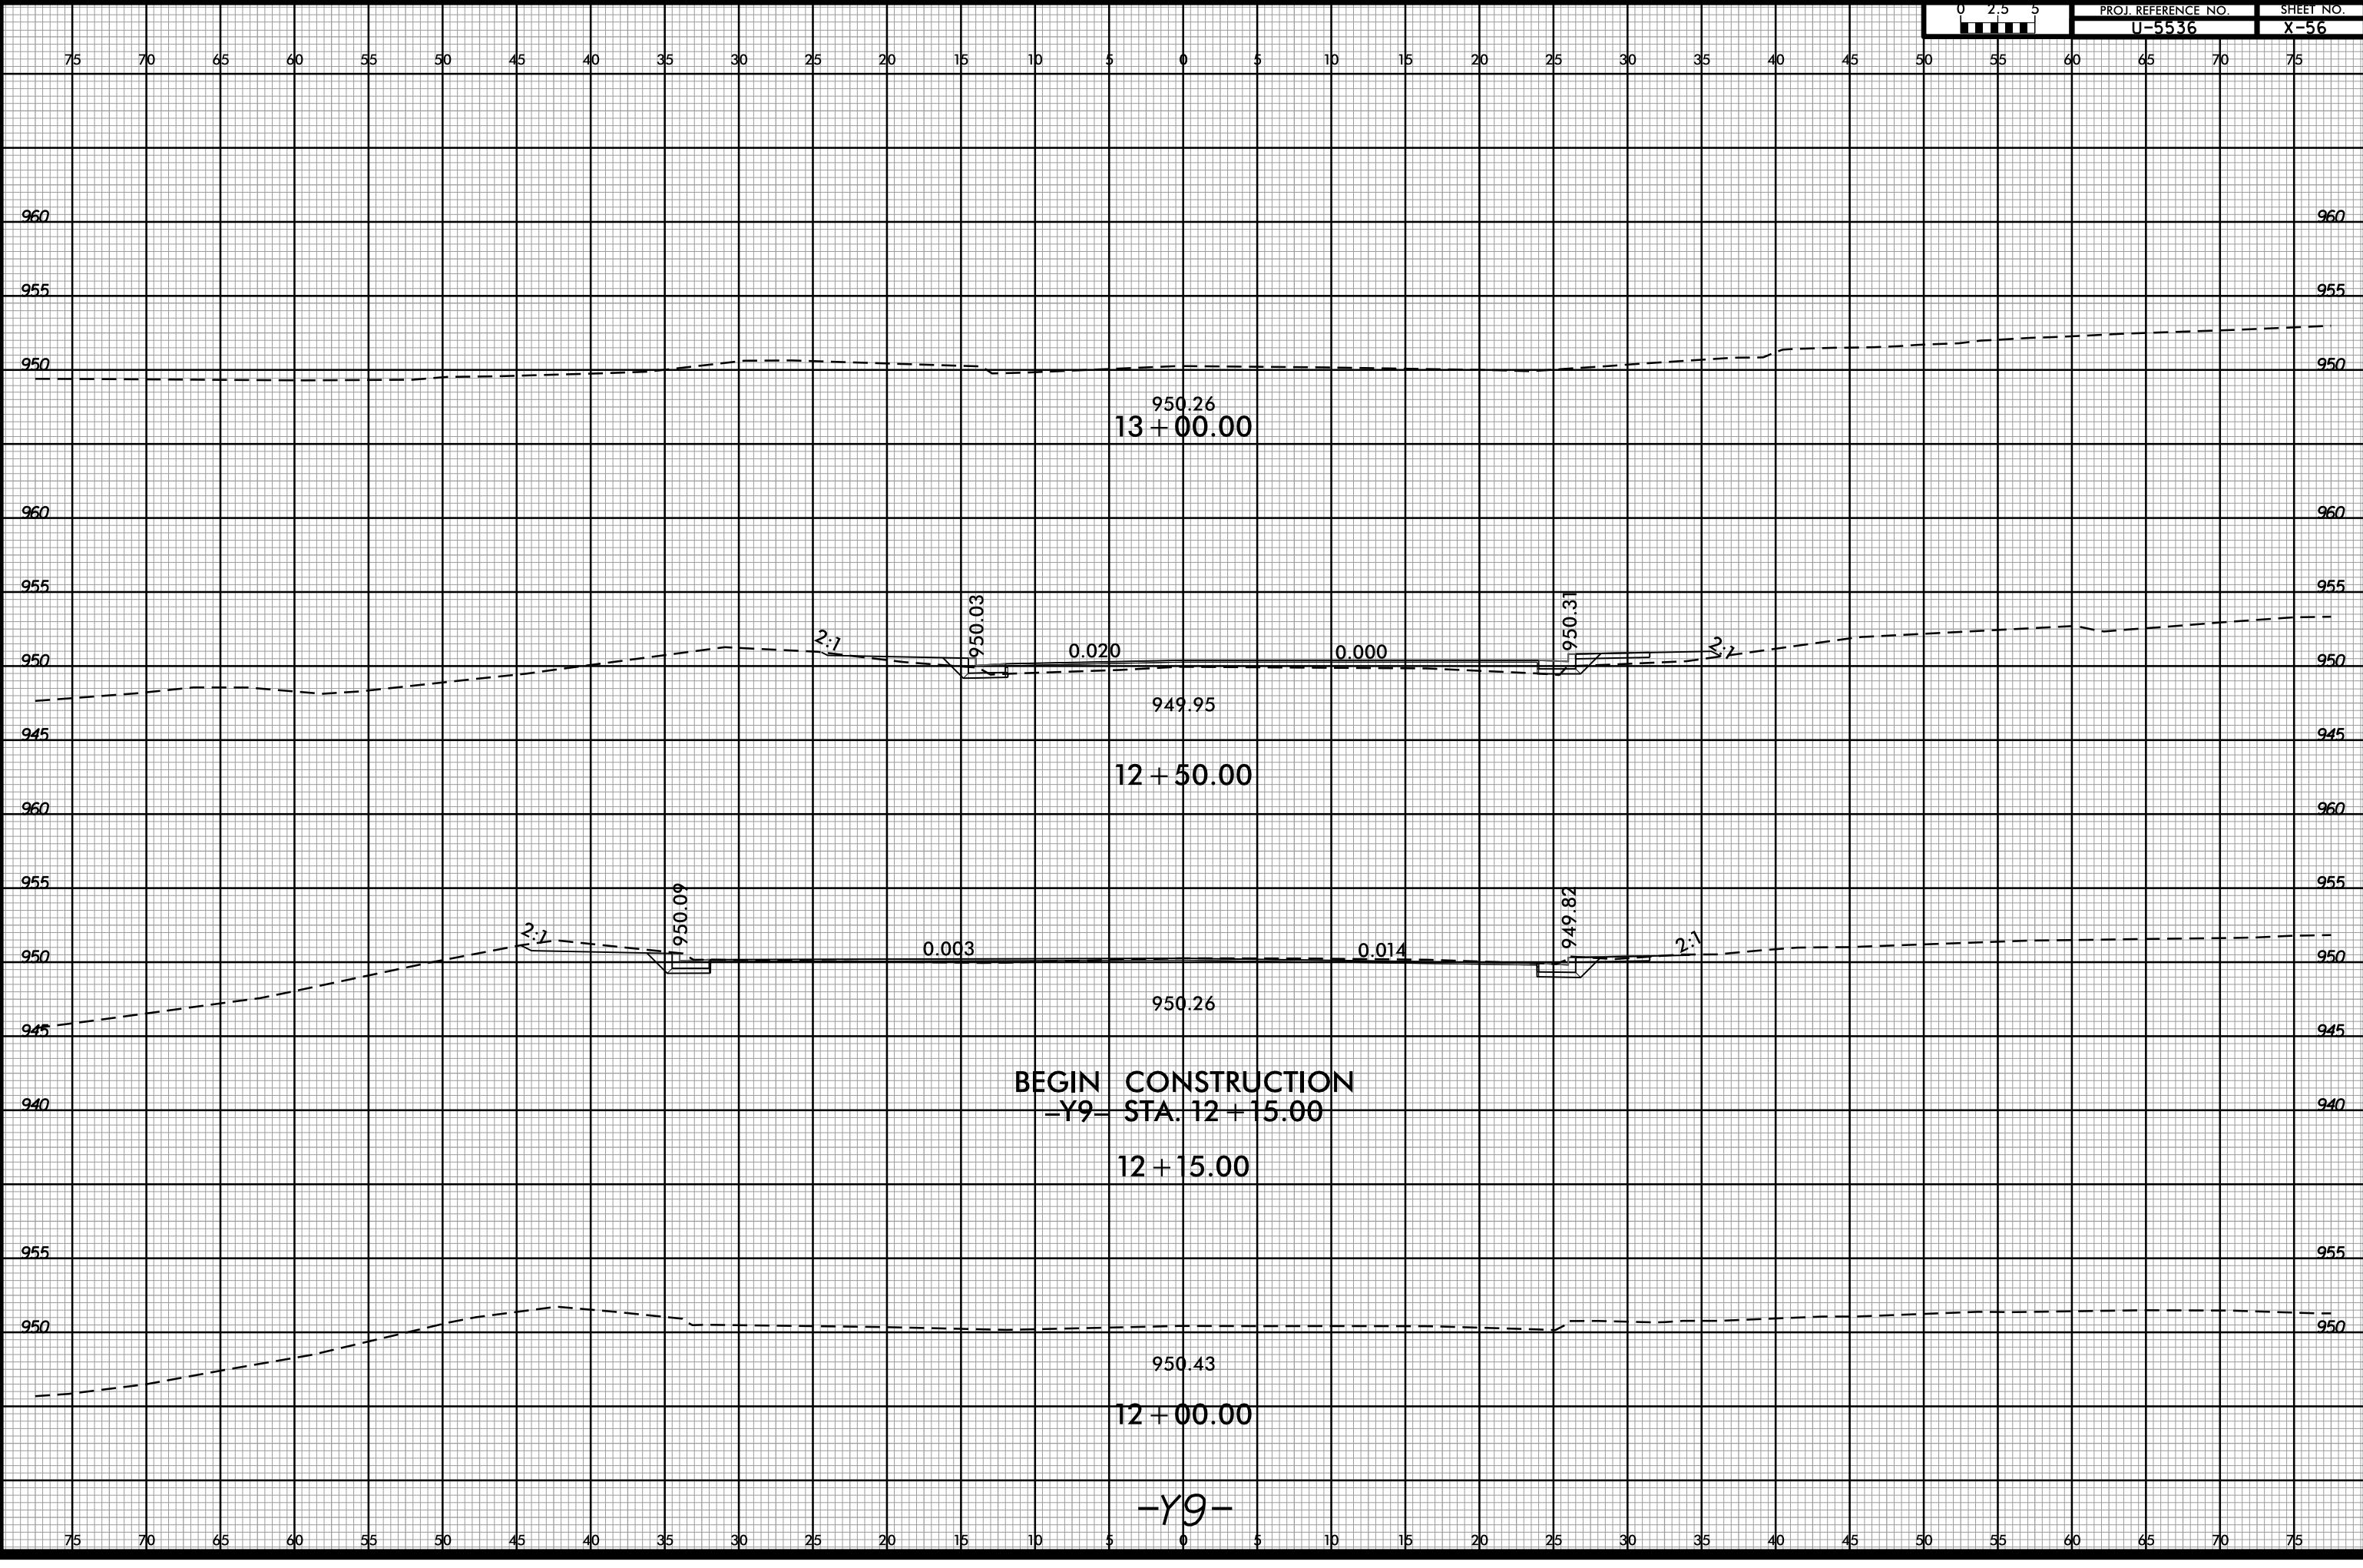

950.26  
13 + 00.00

949.95  
12 + 50.00

950.26  
12 + 15.00

**BEGIN CONSTRUCTION**  
-Y9- STA. 12 + 15.00

950.43  
12 + 00.00

-Y9-

-SYSTEME:\XSC\U5536\_Pdy-XPL-Y9.dgn