


6/23/16



PROJ. REFERENCE NO.	SHEET NO.
U-5536	X-58

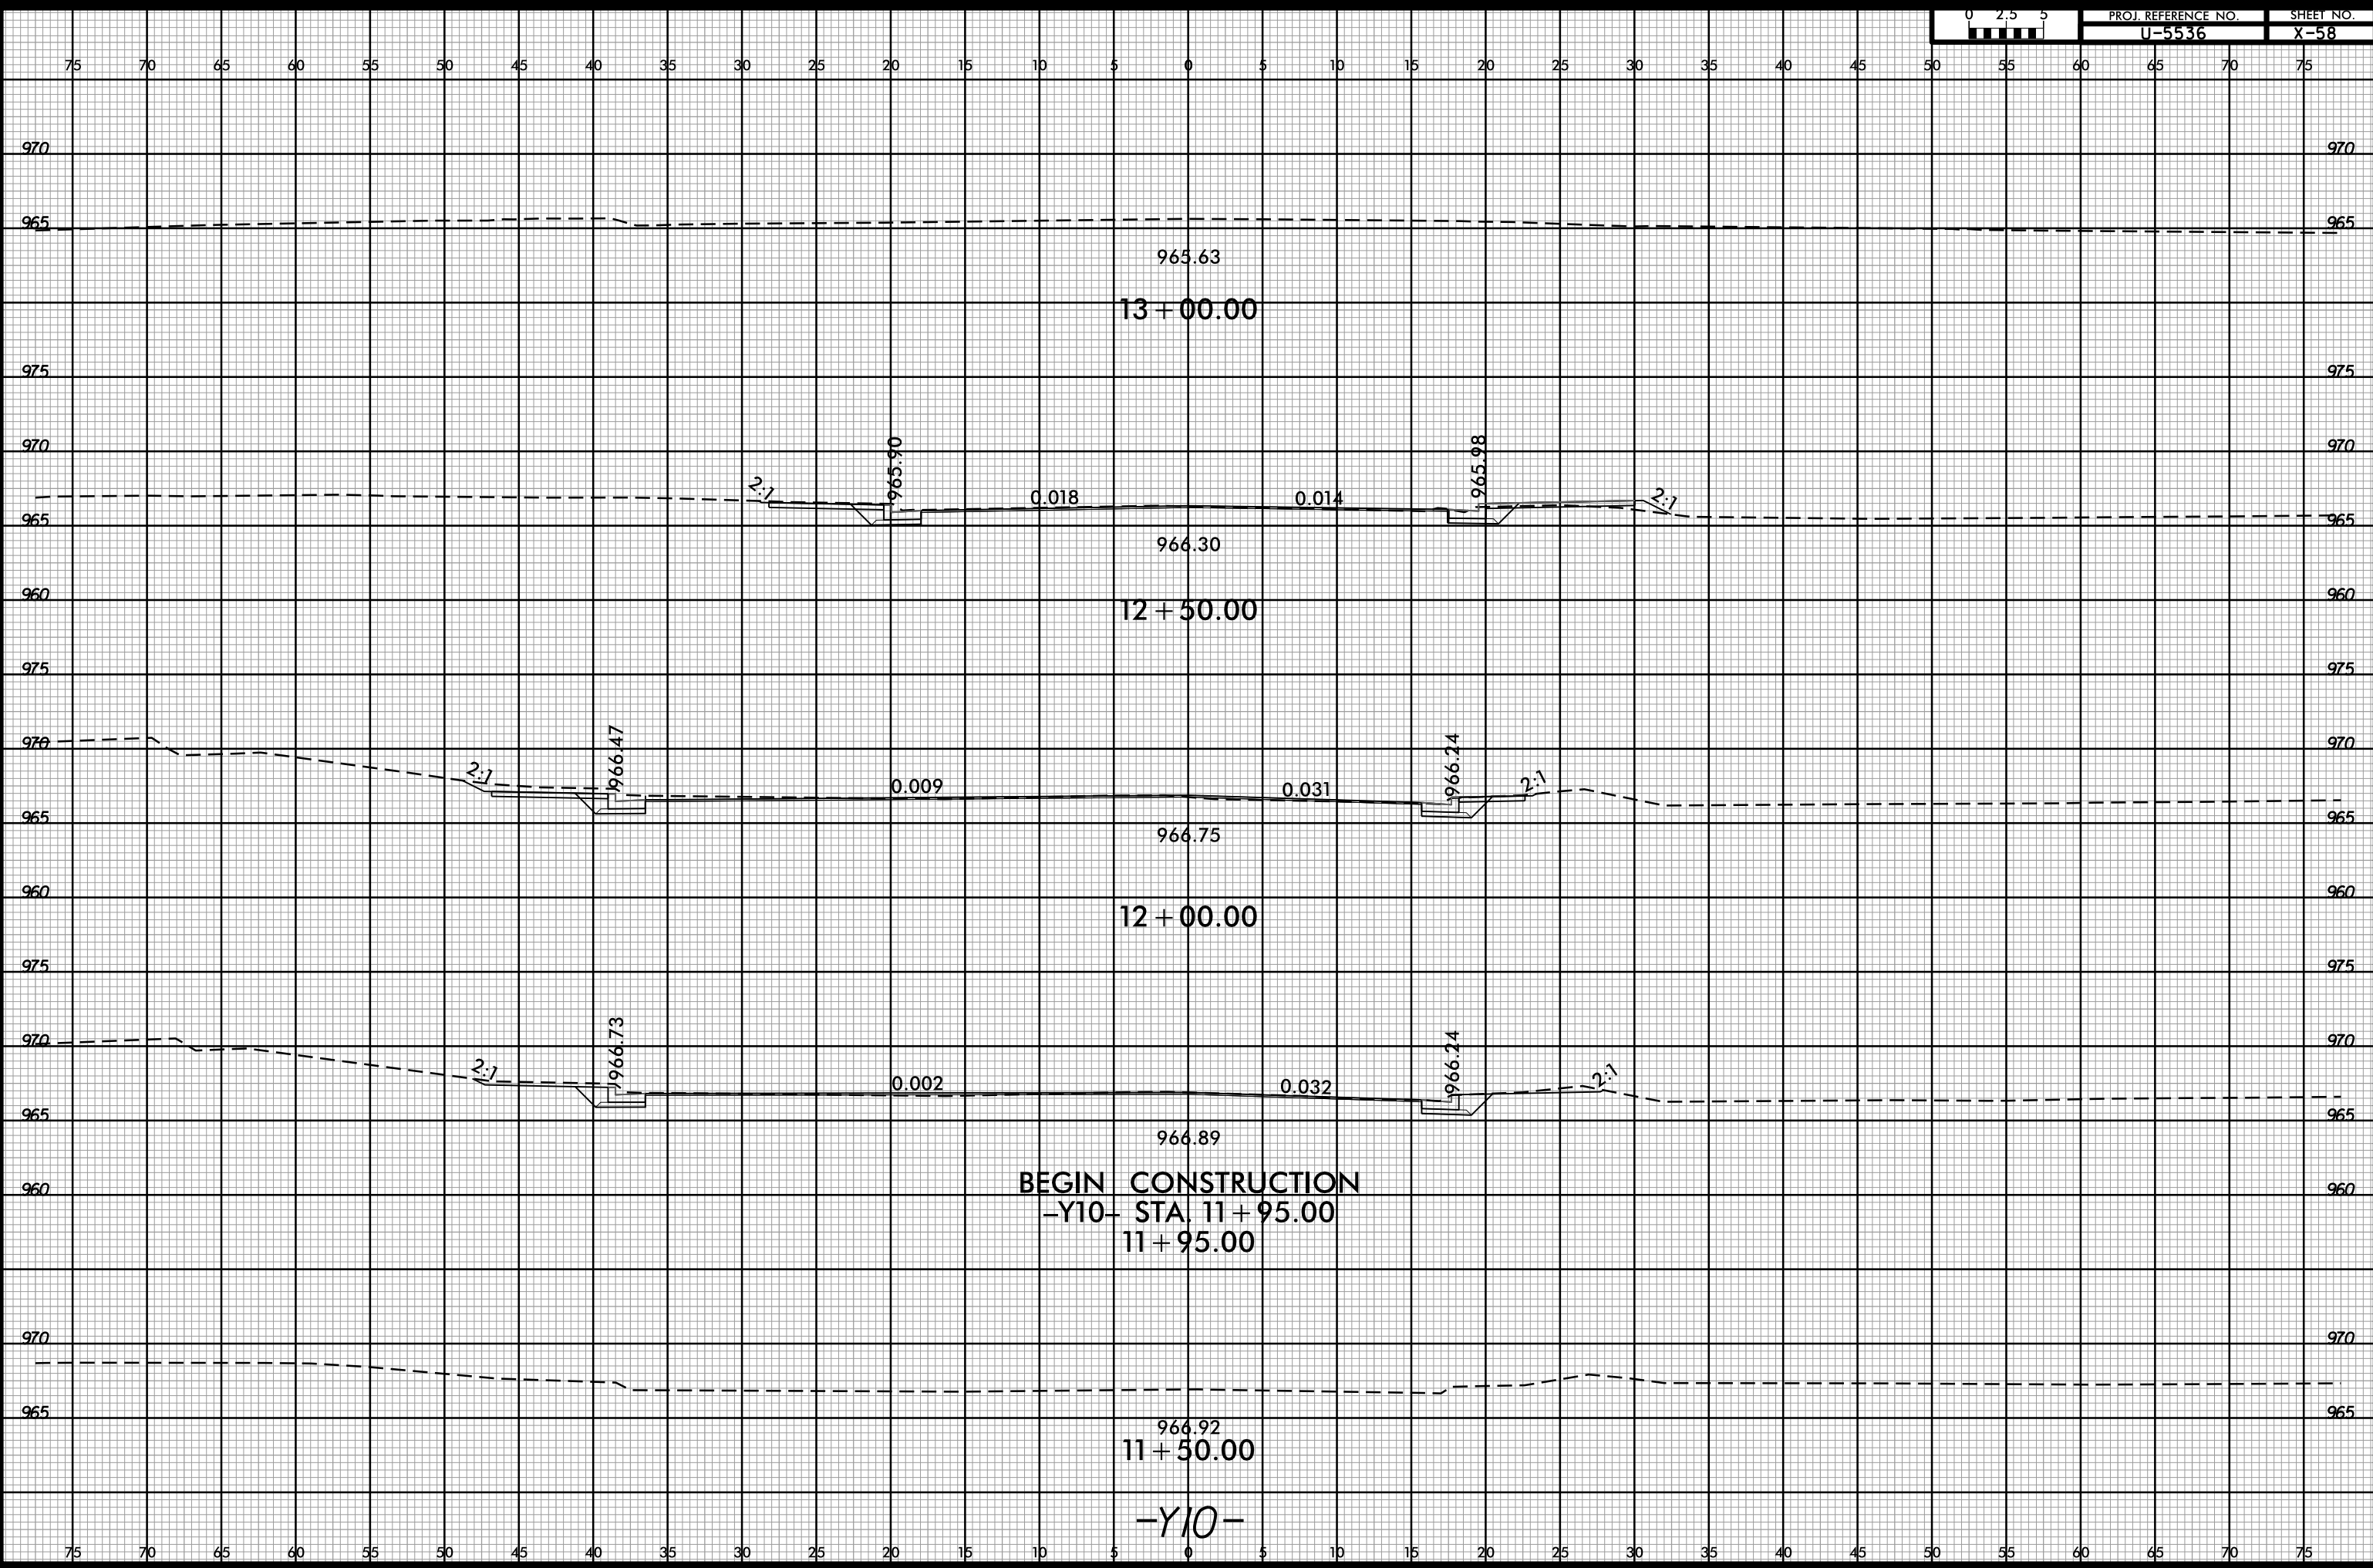

BEGIN CONSTRUCTION
 -Y10- STA. 11+95.00
 11+95.00

-Y10-

-SYSTEME:\XSC\U5536\Proj-XPL-Y10.dgn