


6/23/16



PROJ. REFERENCE NO.
U-5536

SHEET NO.
X-61

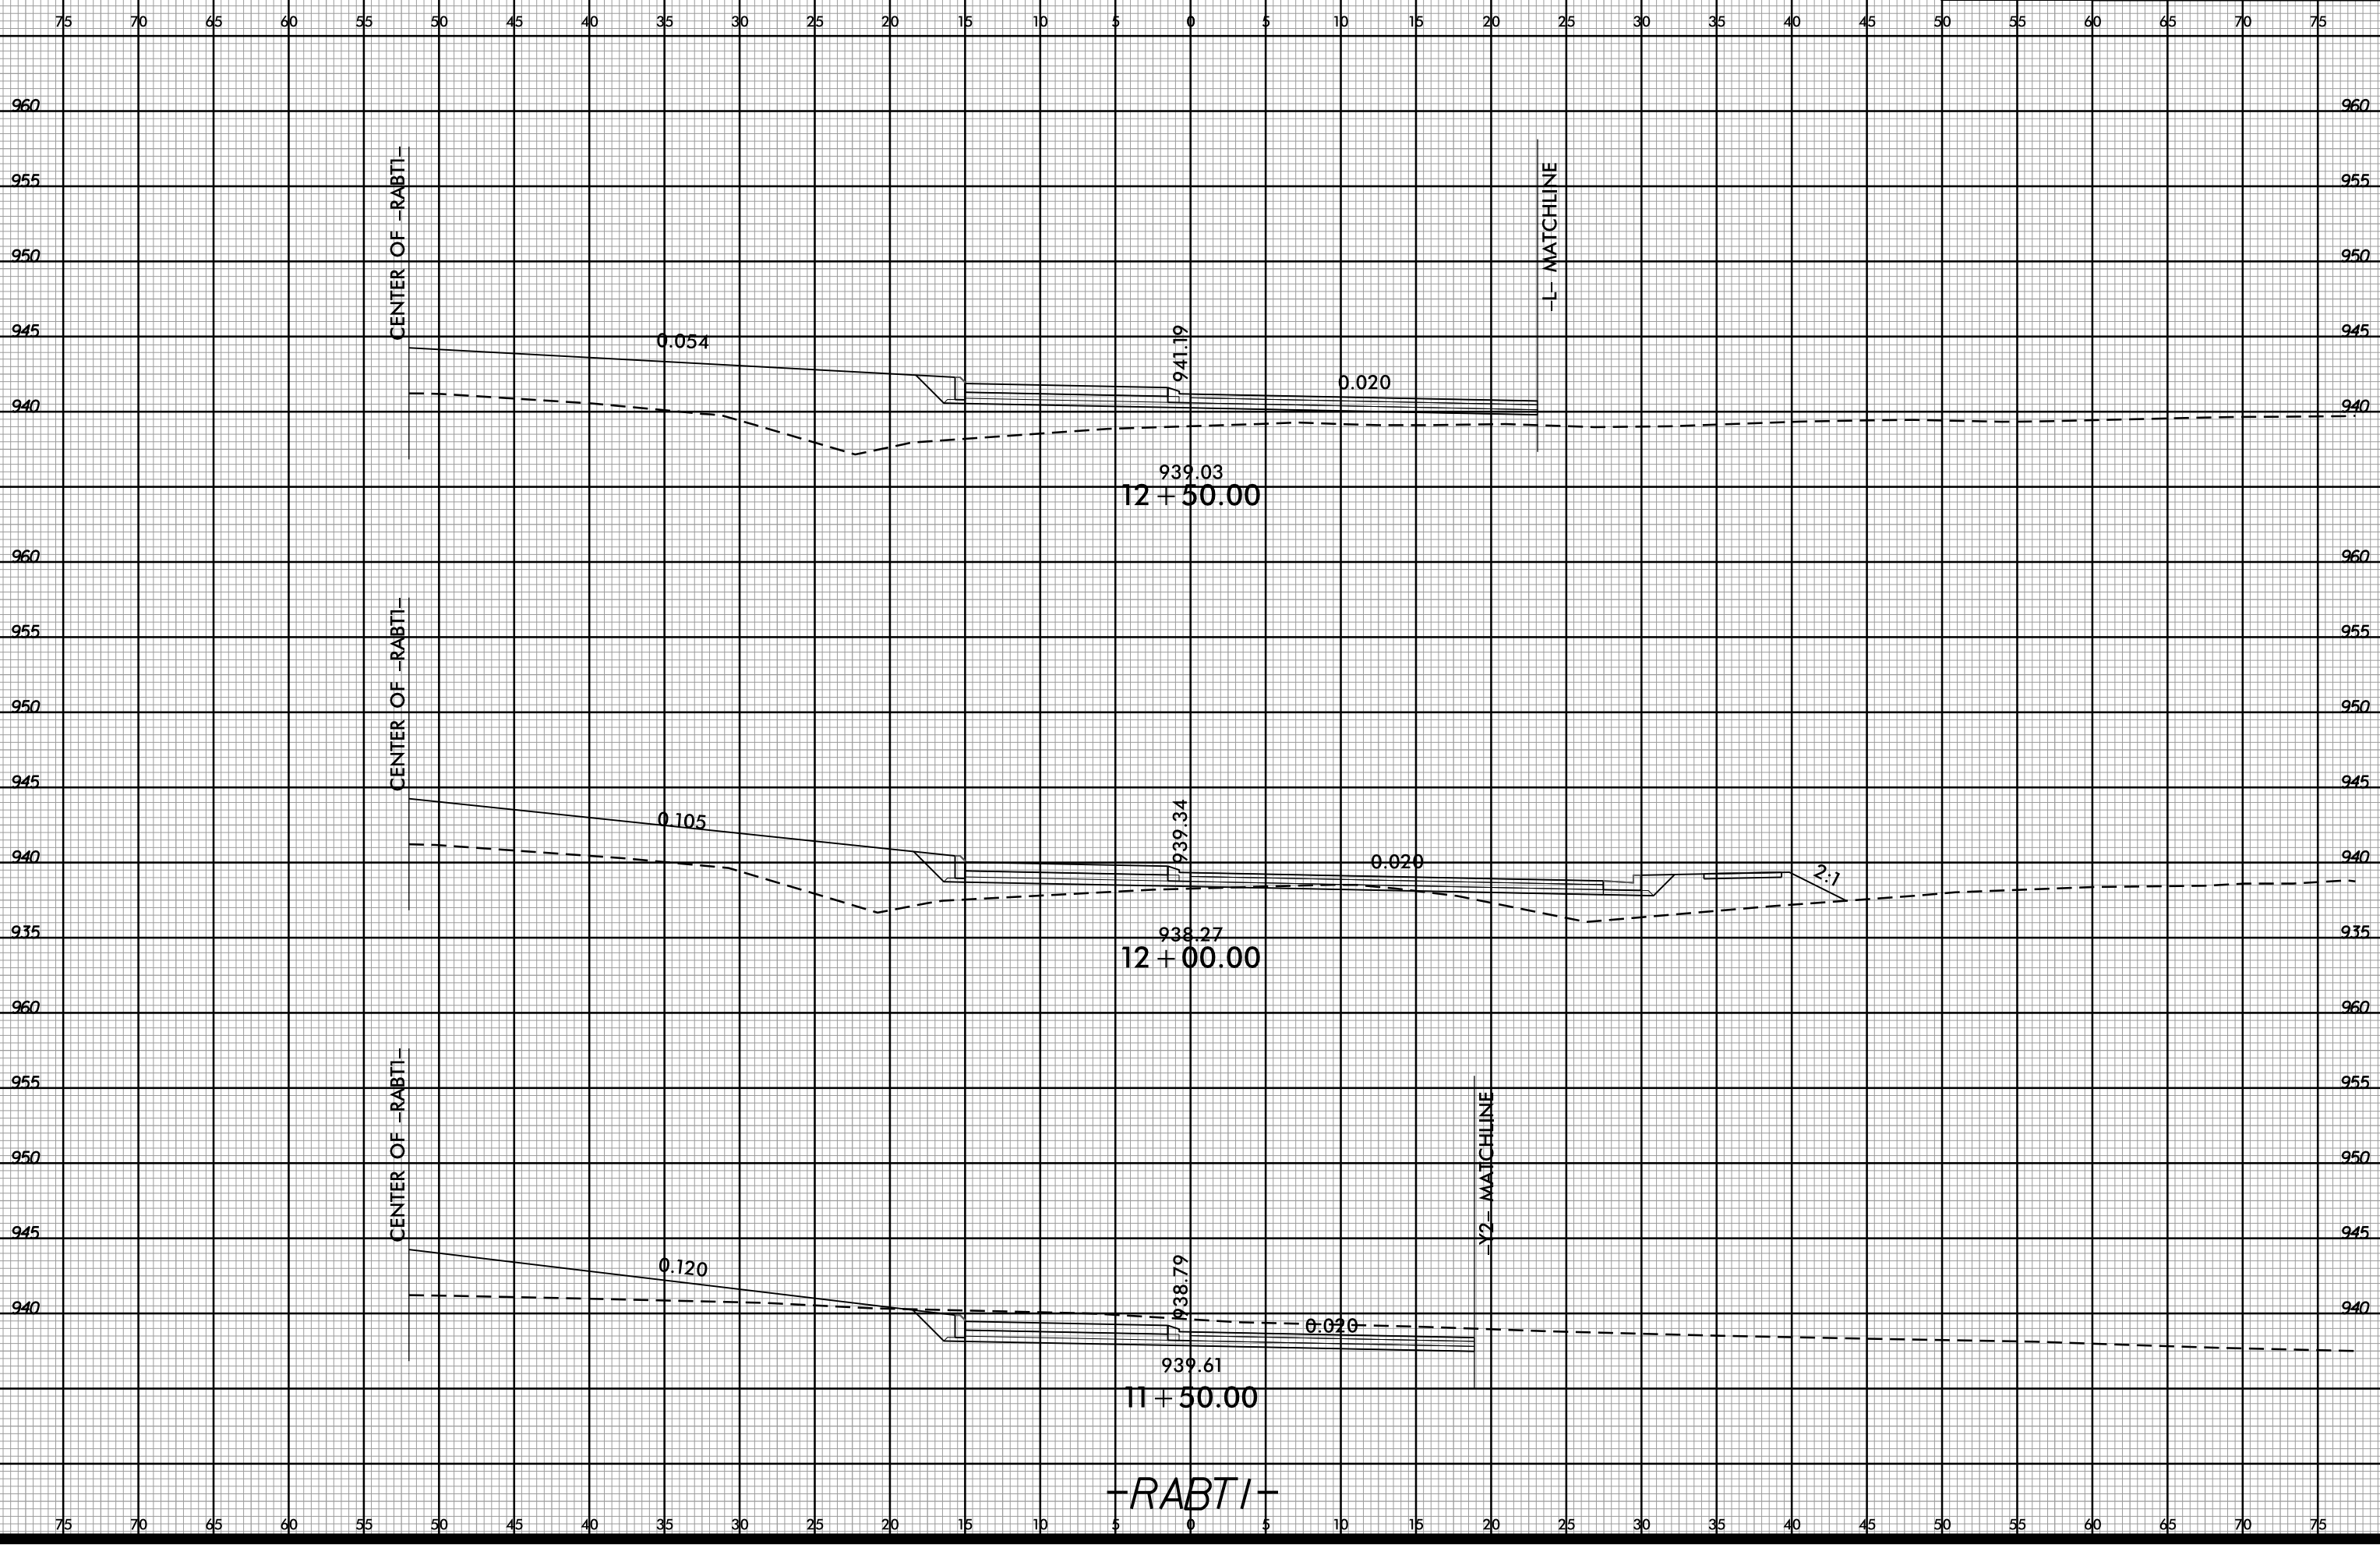

CENTER OF -RABTI-

-L- MATCHLINE

CENTER OF -RABTI-

-Y2- MATCHLINE

CENTER OF -RABTI-

-RABTI-

-SYSTEM: I:\XSC\U5536\rdy-XPL-RABTI.dgn