


6/23/16



PROJ. REFERENCE NO.	SHEET NO.
U-5536	X-63

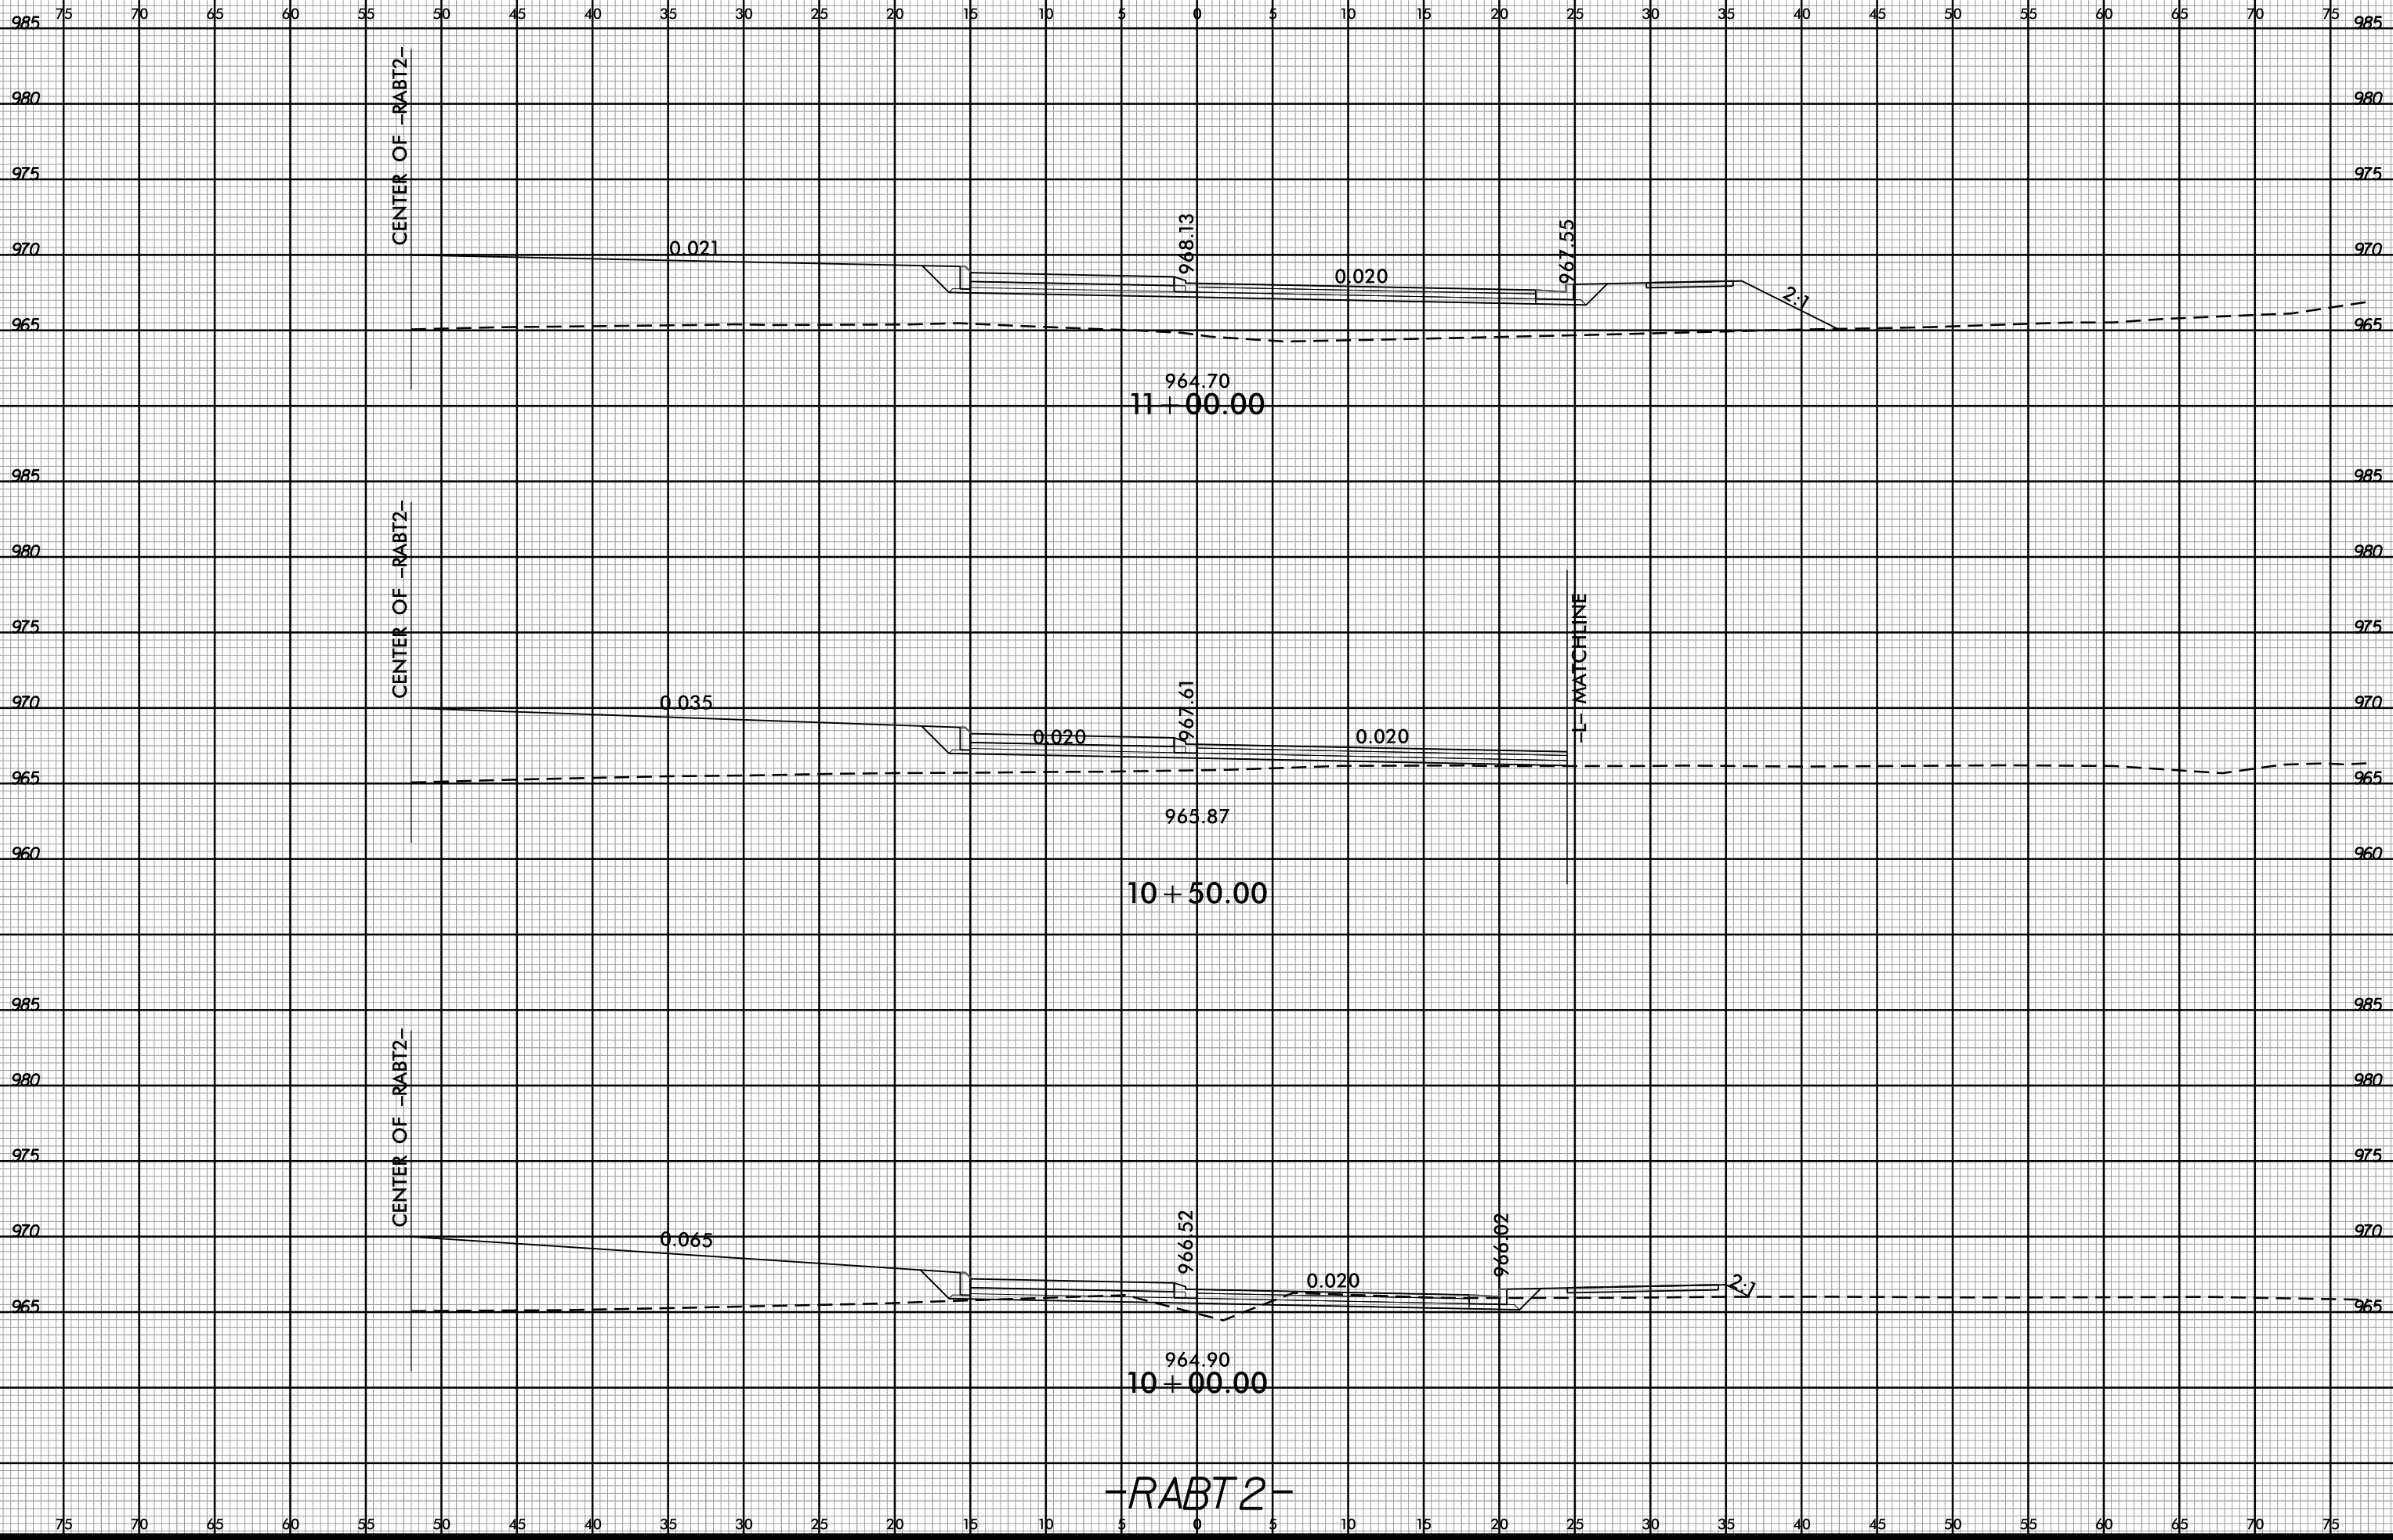

-SYSTEME:\XSC\U5536_Rdy-XPL-RABT2.dgn

-RABT2-