



6/23/16

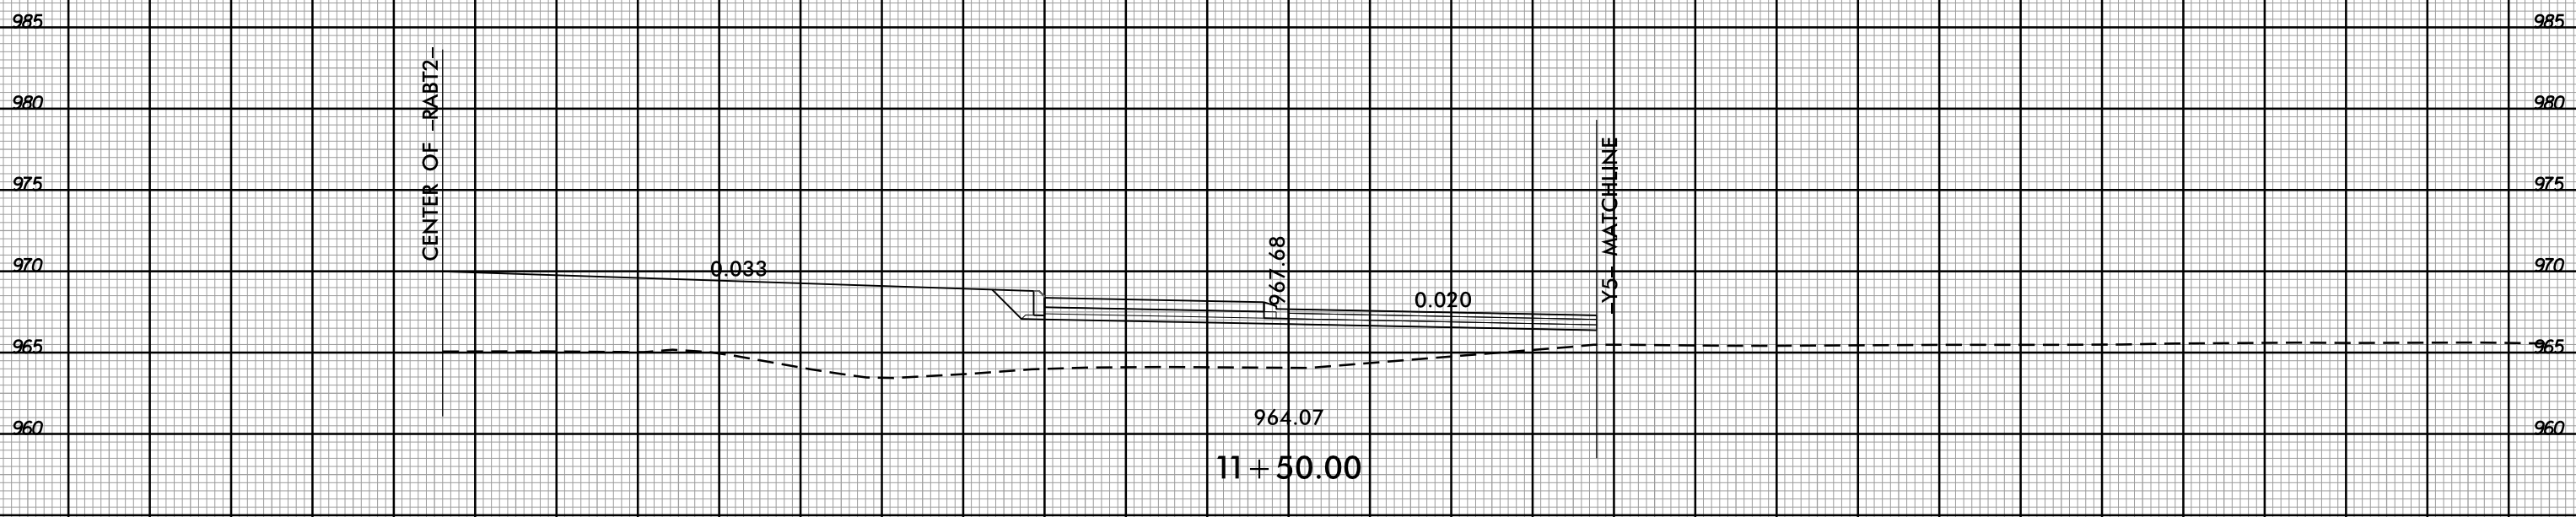

PROJ. REFERENCE NO.	SHEET NO.
U-5536	X-64

75 70 65 60 55 50 45 40 35 30 25 20 15 10 5 0 5 10 15 20 25 30 35 40 45 50 55 60 65 70 75

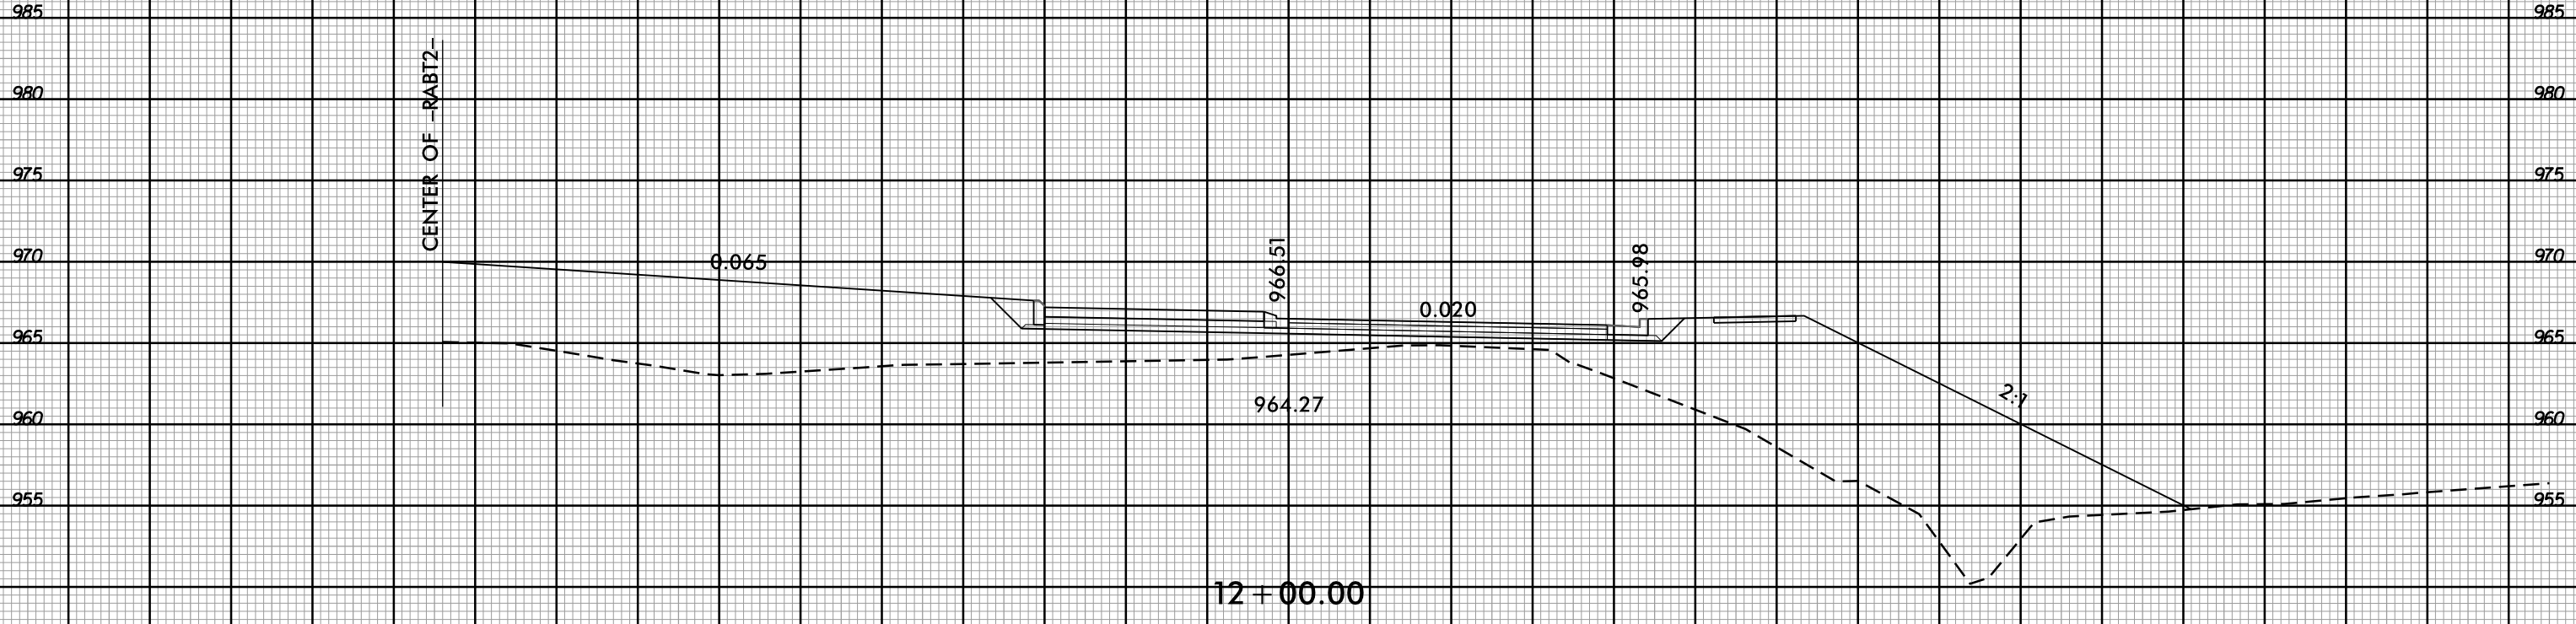

-RABT2-

-SYSTEME:\XSC\U5536_Rdy-XPL-RABT2.dgn

75 70 65 60 55 50 45 40 35 30 25 20 15 10 5 0 5 10 15 20 25 30 35 40 45 50 55 60 65 70 75