


6/23/16



PROJ. REFERENCE NO.  
U-5536

SHEET NO.  
X-65

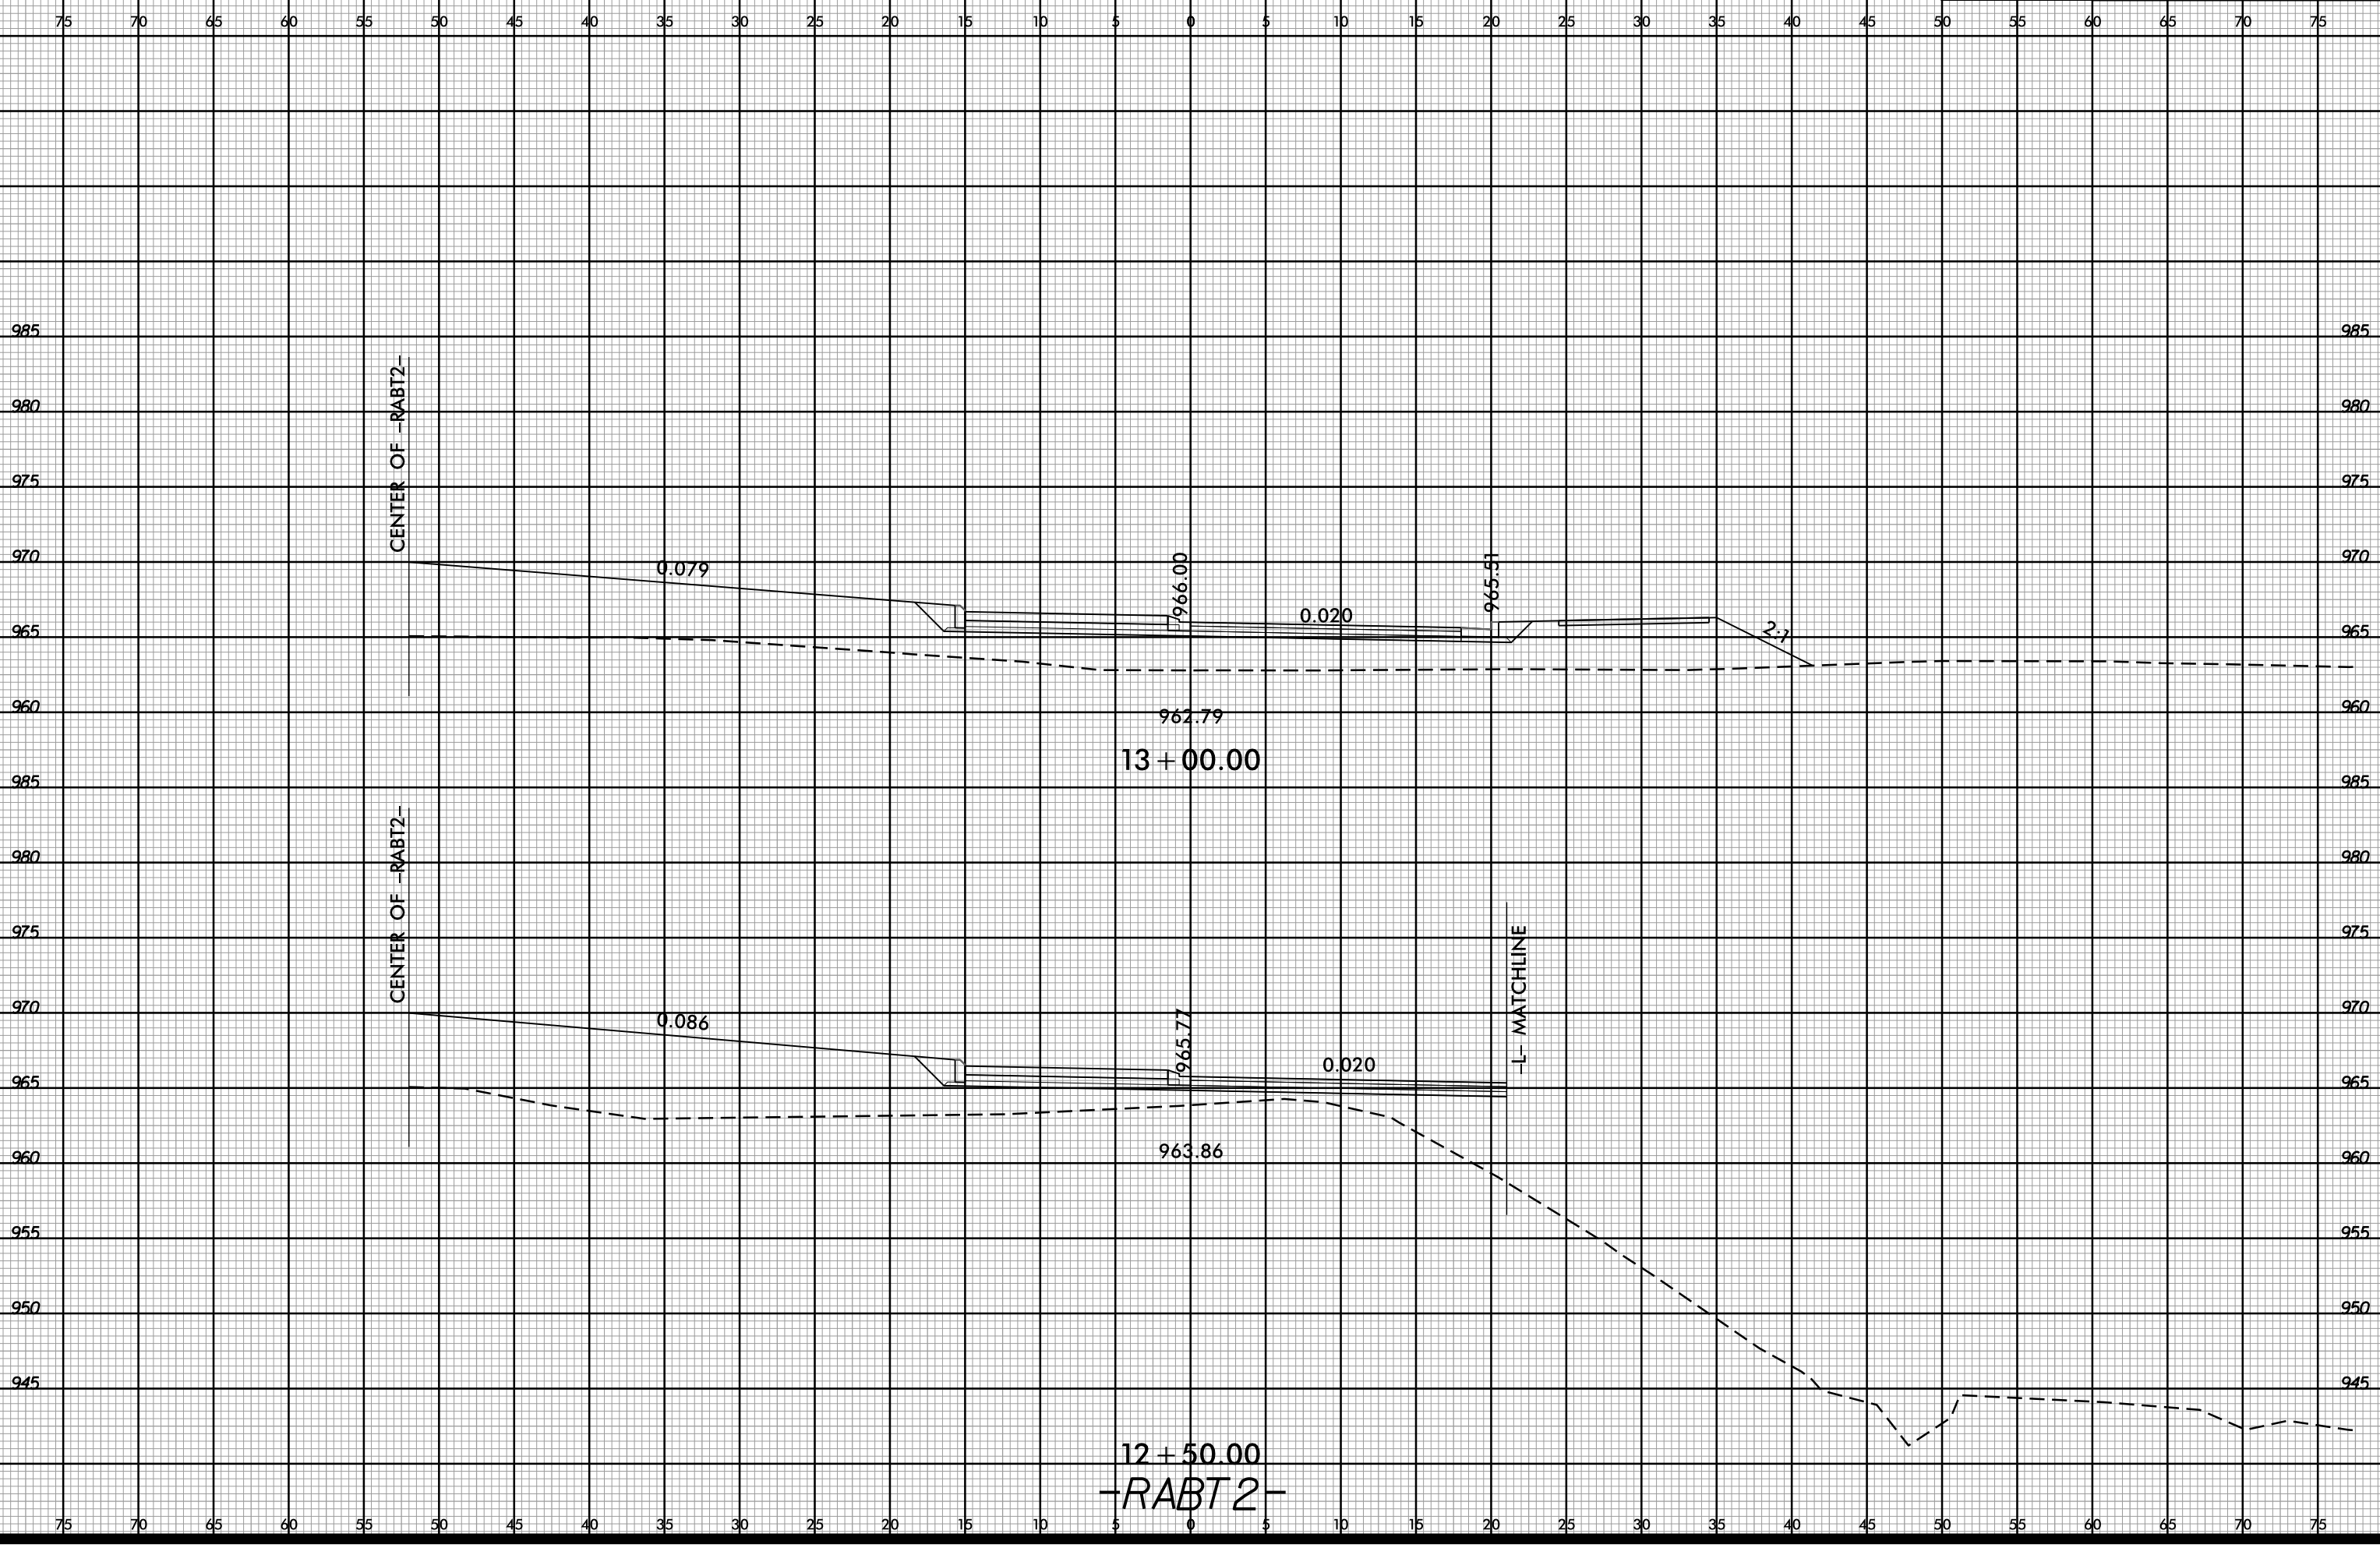

-SYSTEME  
I:\XSC\U5536\_Rdy-XPL-RABT2.dgn

75 70 65 60 55 50 45 40 35 30 25 20 15 10 5 0 5 10 15 20 25 30 35 40 45 50 55 60 65 70 75