


6/23/16



PROJ. REFERENCE NO.
U-5536

SHEET NO.
X-68

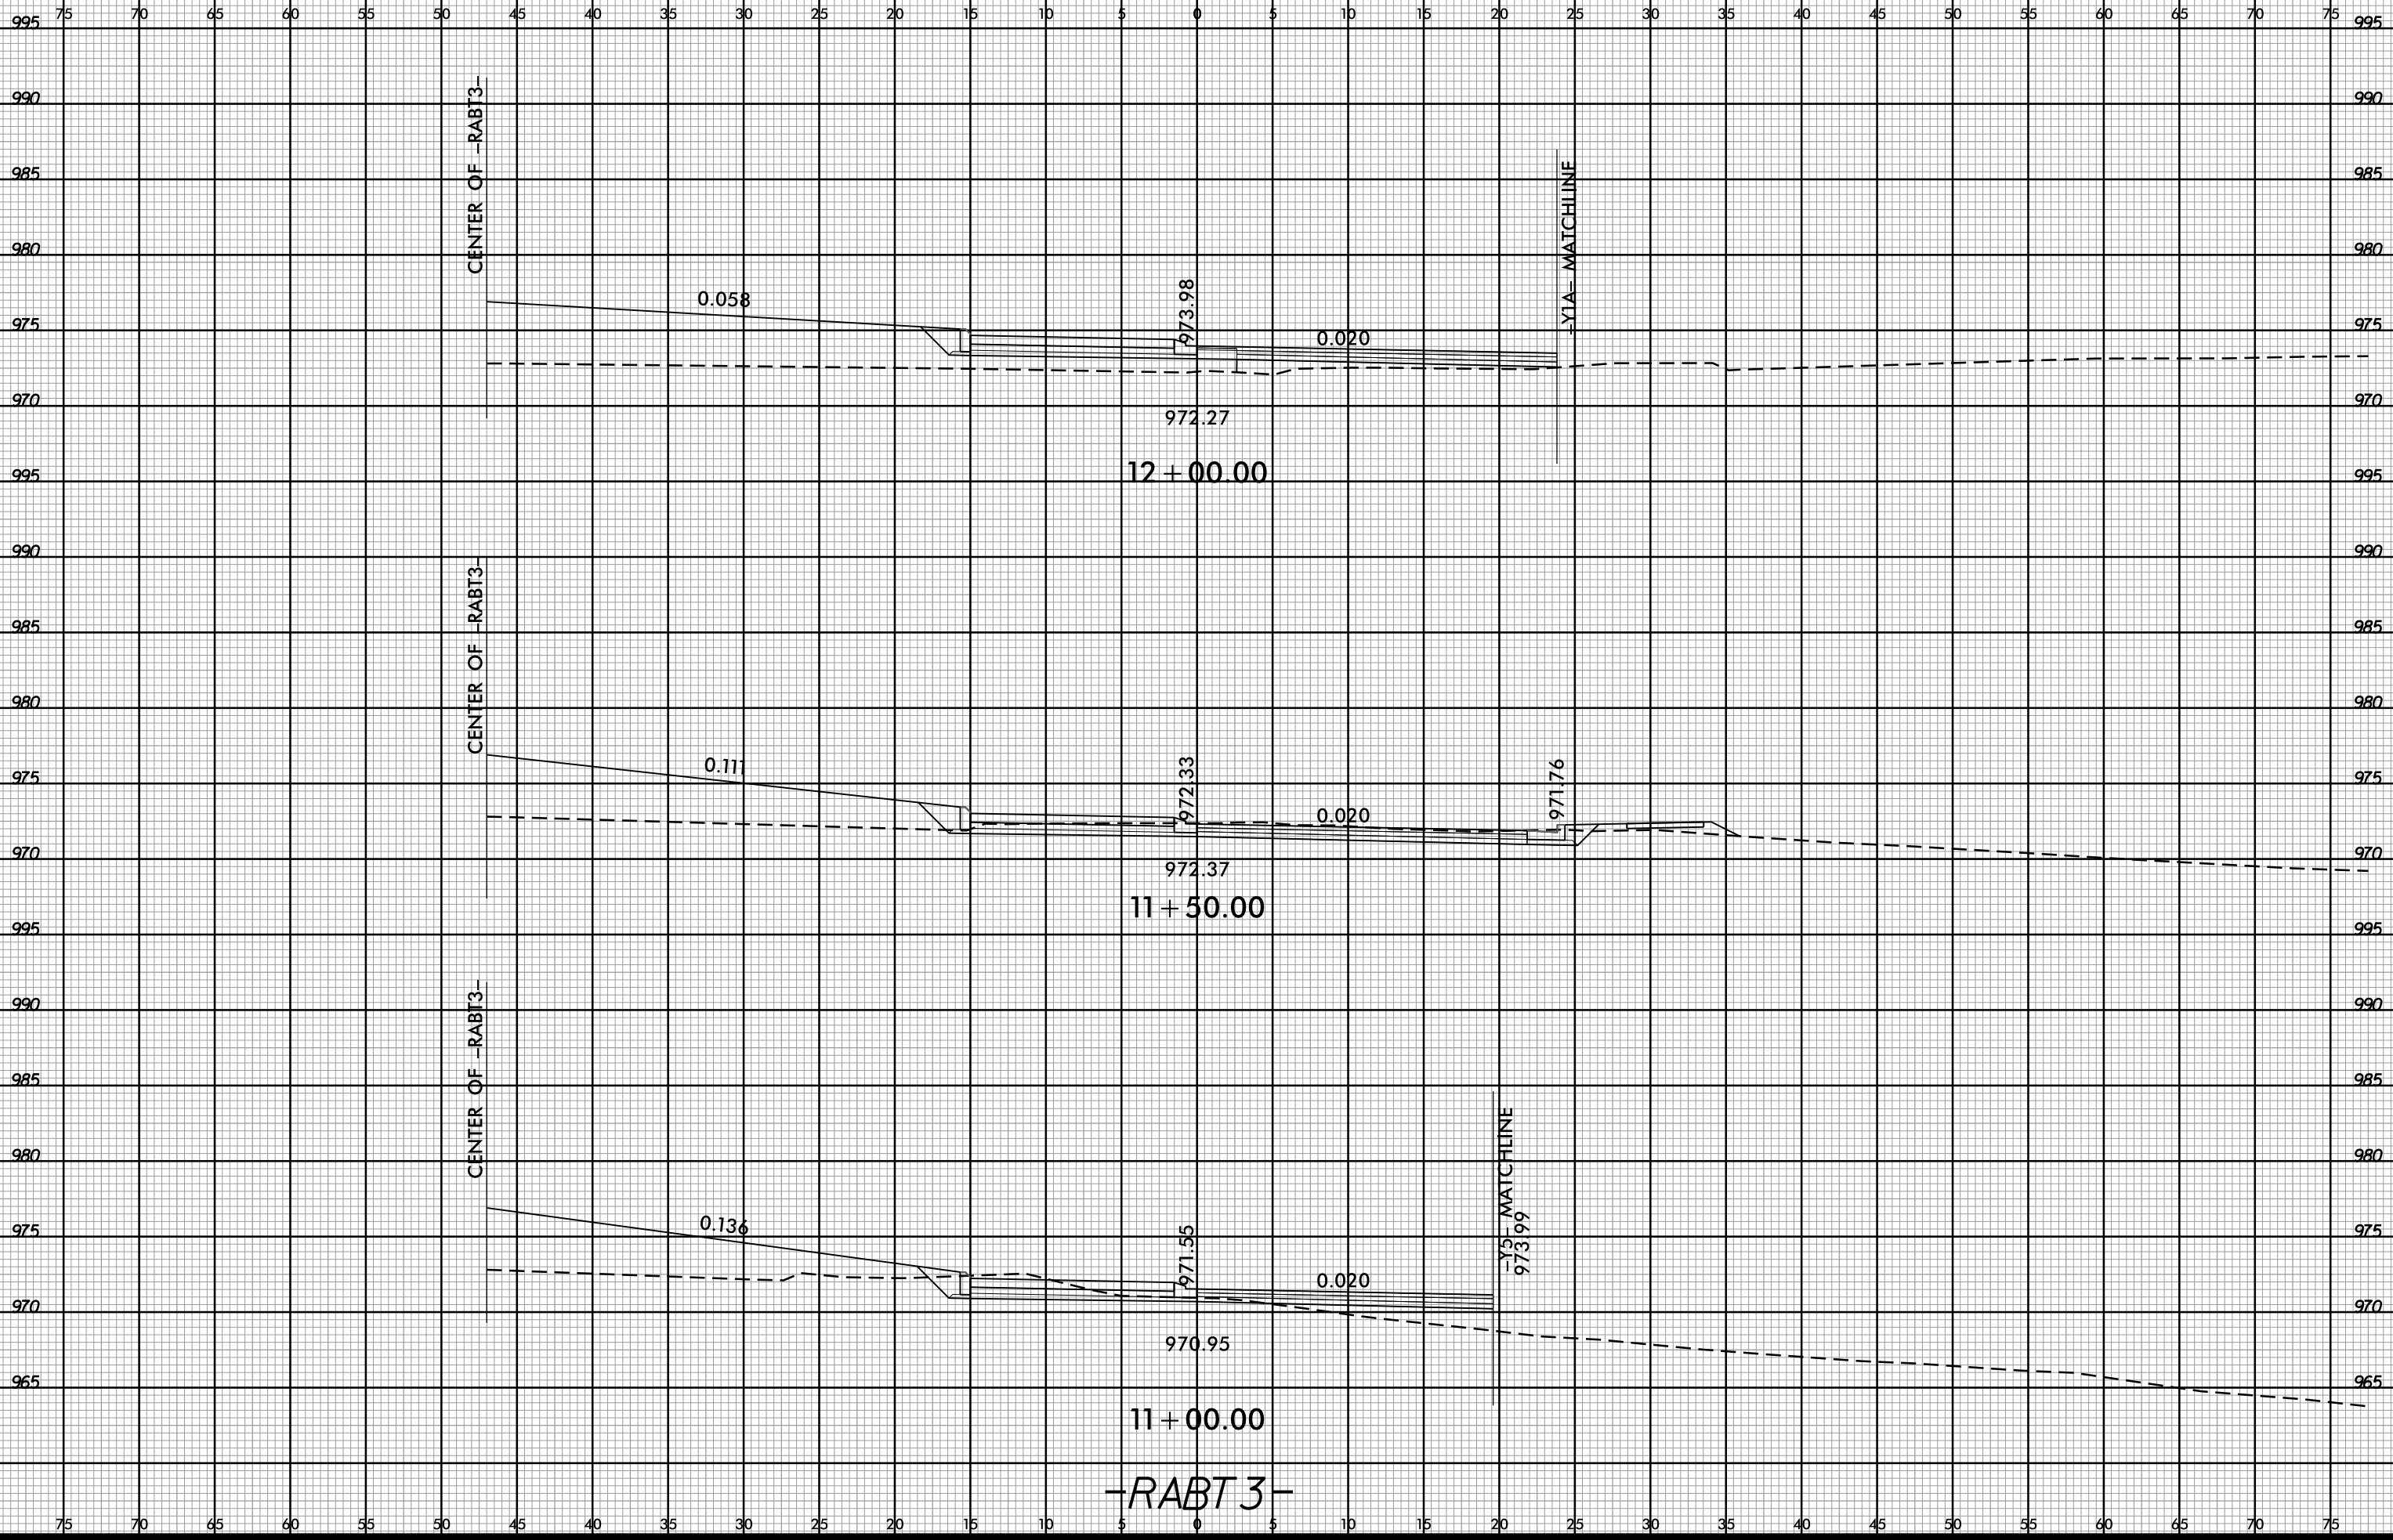

-SYSTEM
I:\XSC\U5536_Rdy-XPL-RABT3.dgn

-RABT3-