


6/23/16



PROJ. REFERENCE NO.  
U-5536

SHEET NO.  
X-71

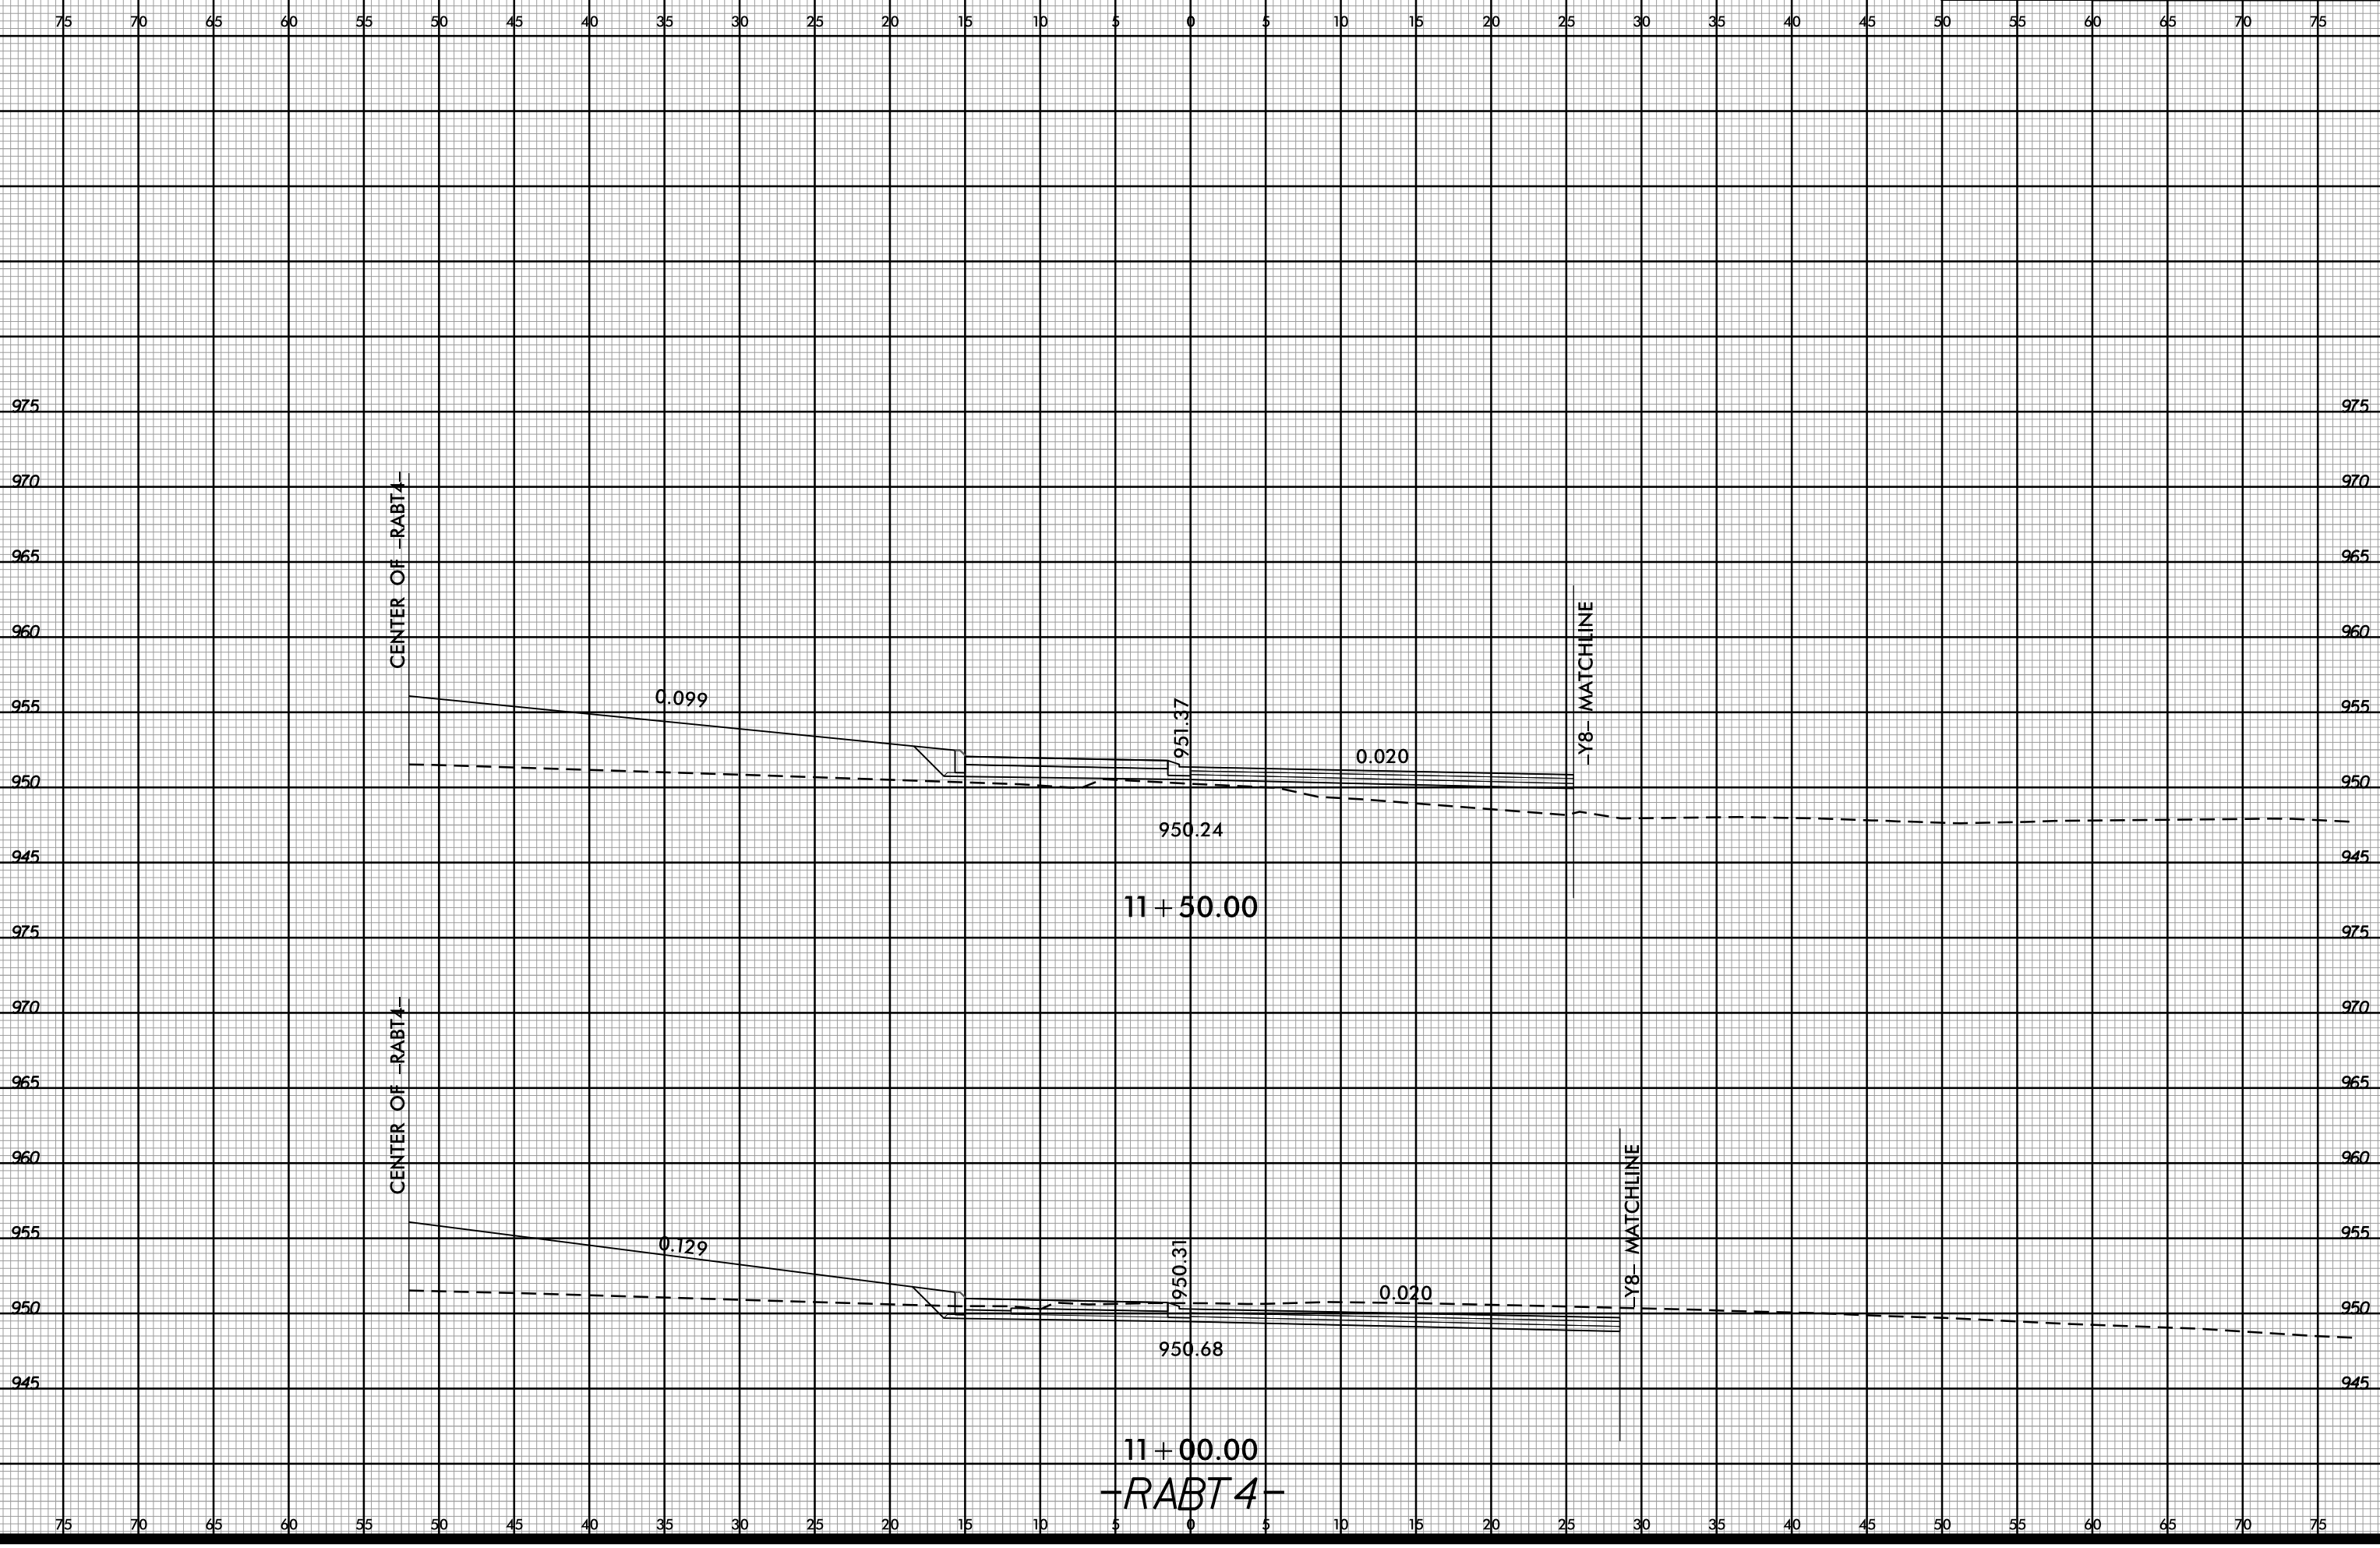

CENTER OF -RABT4-

CENTER OF -RABT4-

-Y8- MATCHLINE

LY8- MATCHLINE

0.099

0.129

0.020

0.020

951.37

950.31

950.24

950.68

11 + 50.00

11 + 00.00

-RABT4-

-SYSTEME:\XSC\U5536\_Rdy-XPL-RABT4.dgn